



ALL CONSTRUCTION INSIDE HIGHWAY K ROW AND INSIDE OTTALON ROAD ROW EXCEPT FOR SIDEWALK SHALL BE BY OTHERS (SEE OTTALON ROAD IMPROVEMENT PLANS)

GRAPHIC SCALE

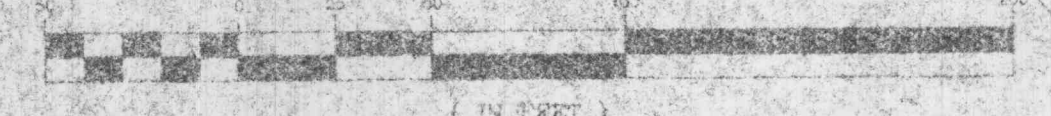

1" = 50'

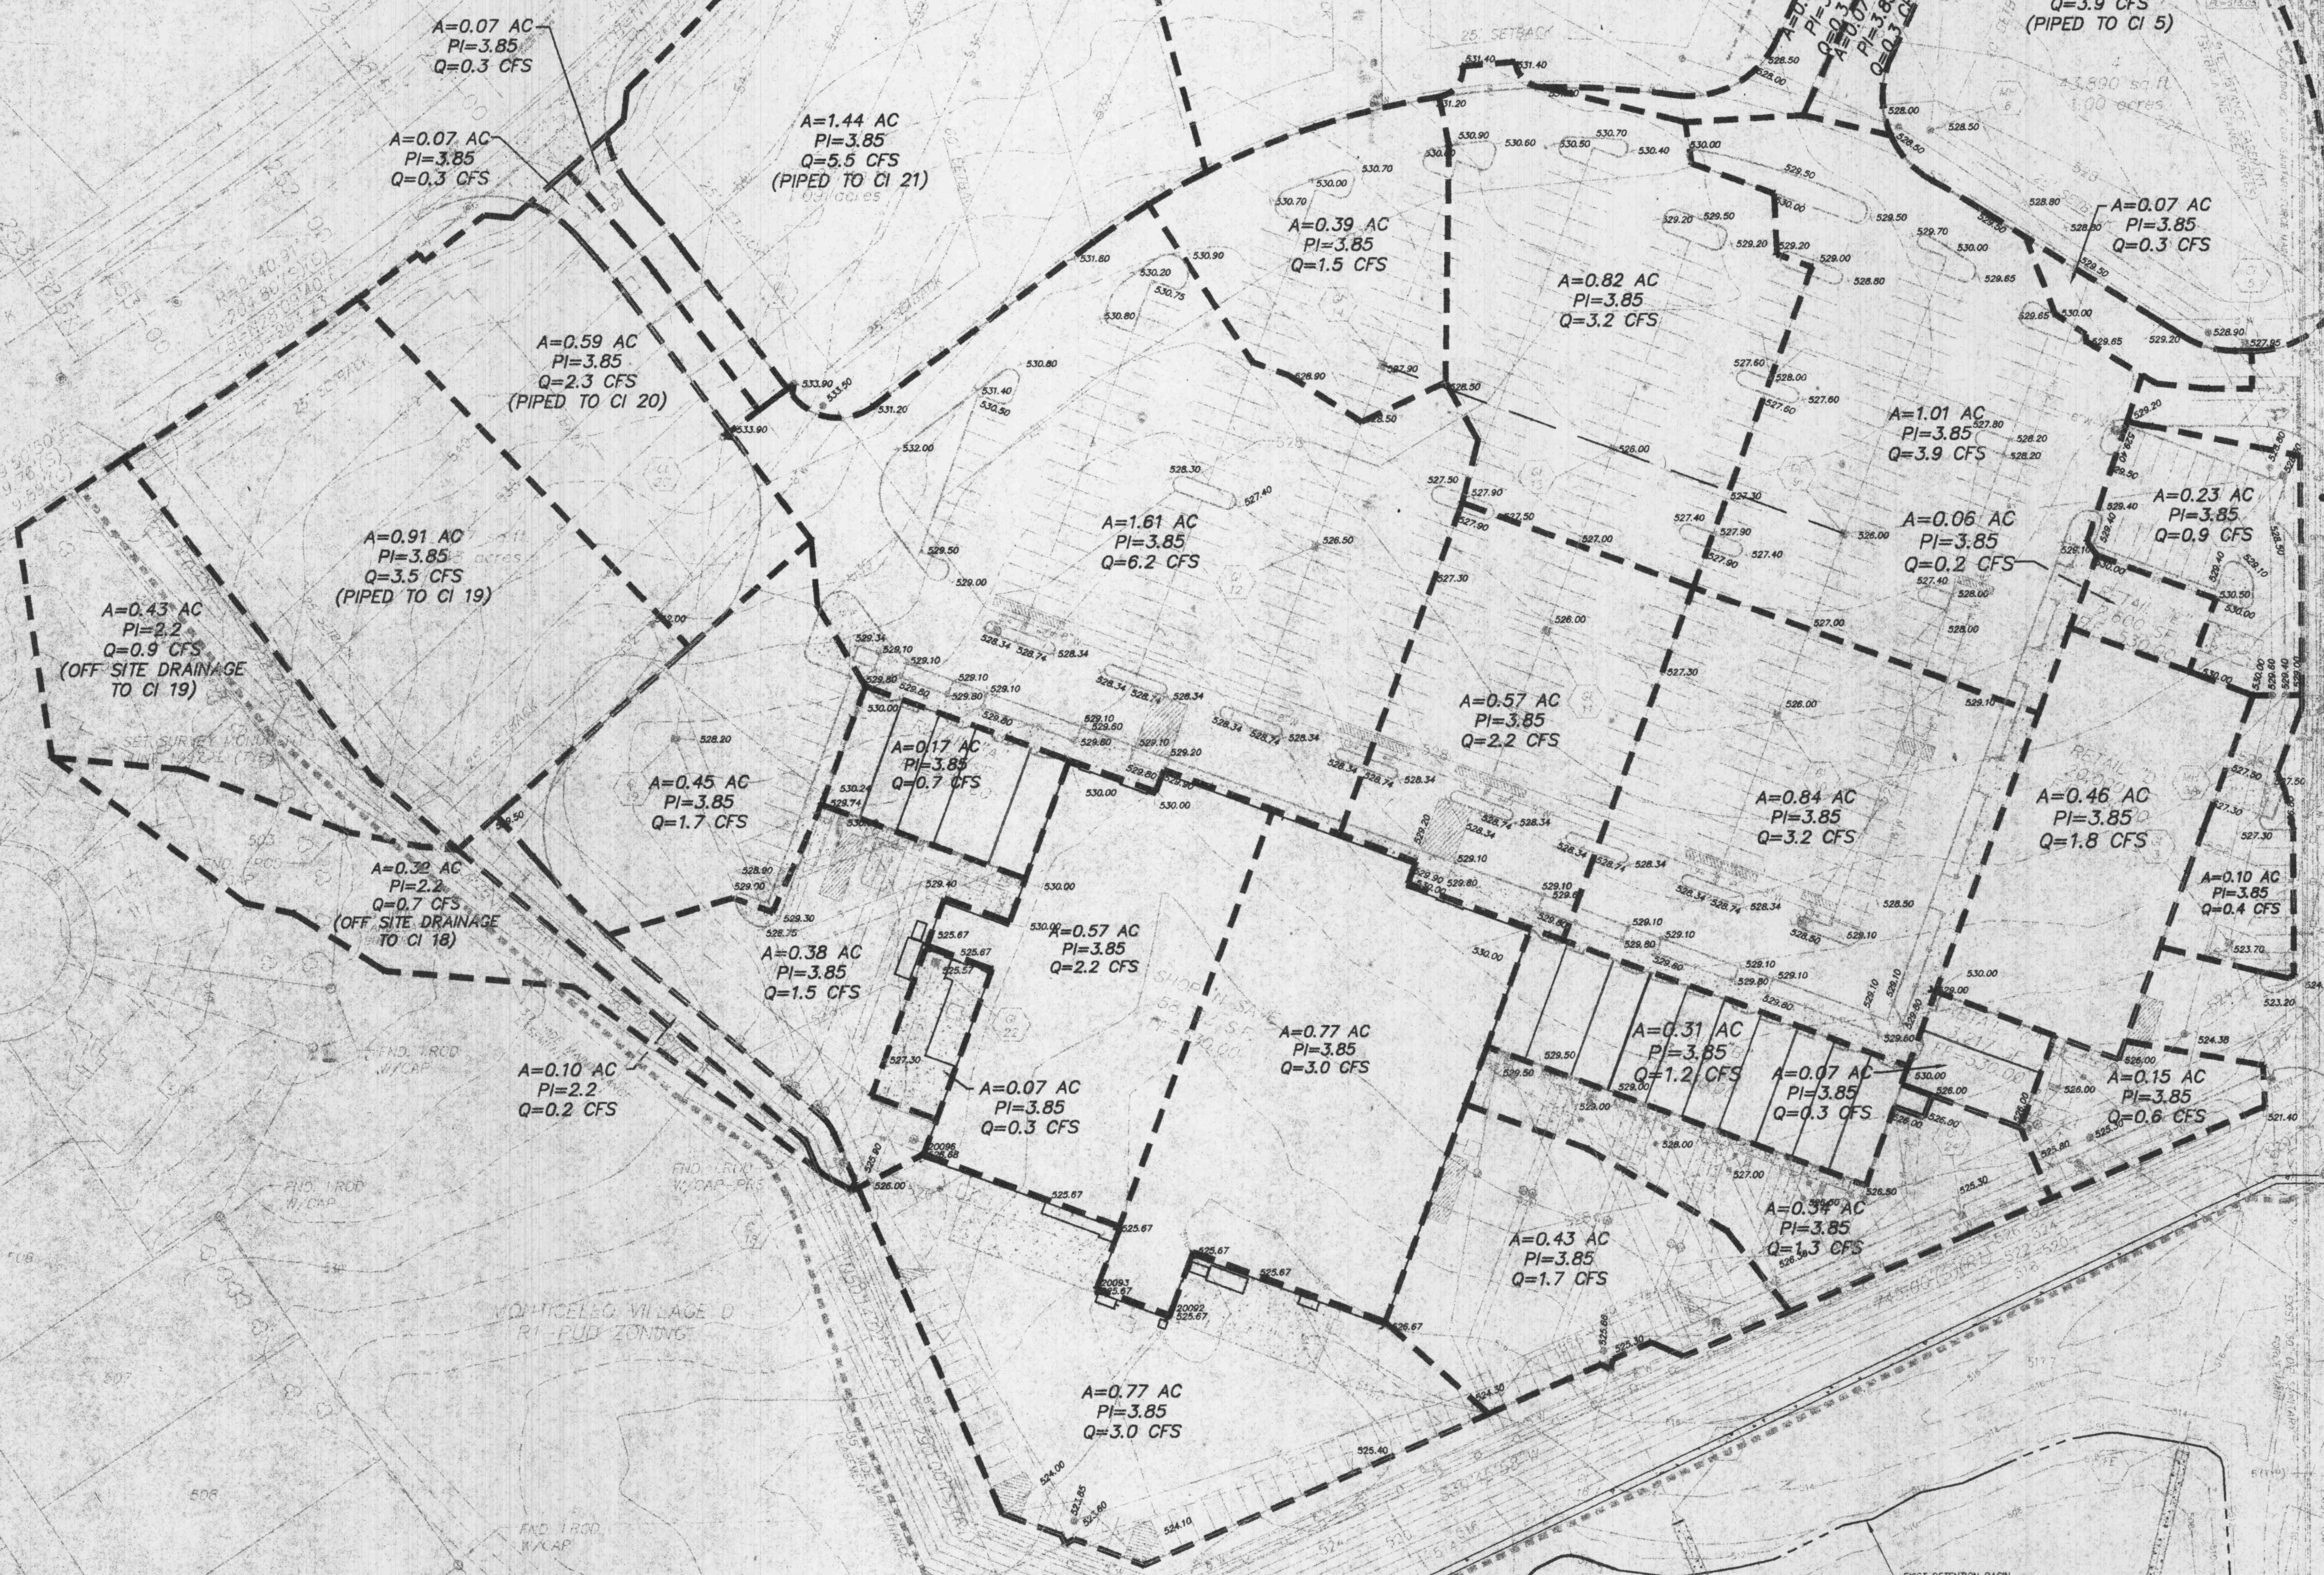

THIS SHEET IS FOR INFORMATION ONLY  
DO NOT USE FOR CONSTRUCTION

\\SERV1-PROJ\proj\1615\BORG\DWG\DESIGN\DWG.dwg Mon Jun 24 10:00:22 2008