


ORIGINAL SURVEY	SURVEYED	BY	DATE
NOTE BOOK NO.	PLOTTED		
	TEMPLATE		
	AREAS CHECKED		

FINAL SURVEY	SURVEYED	BY	DATE
NOTE BOOK NO.	PLOTTED		
	TEMPLATE		
	AREAS CHECKED		

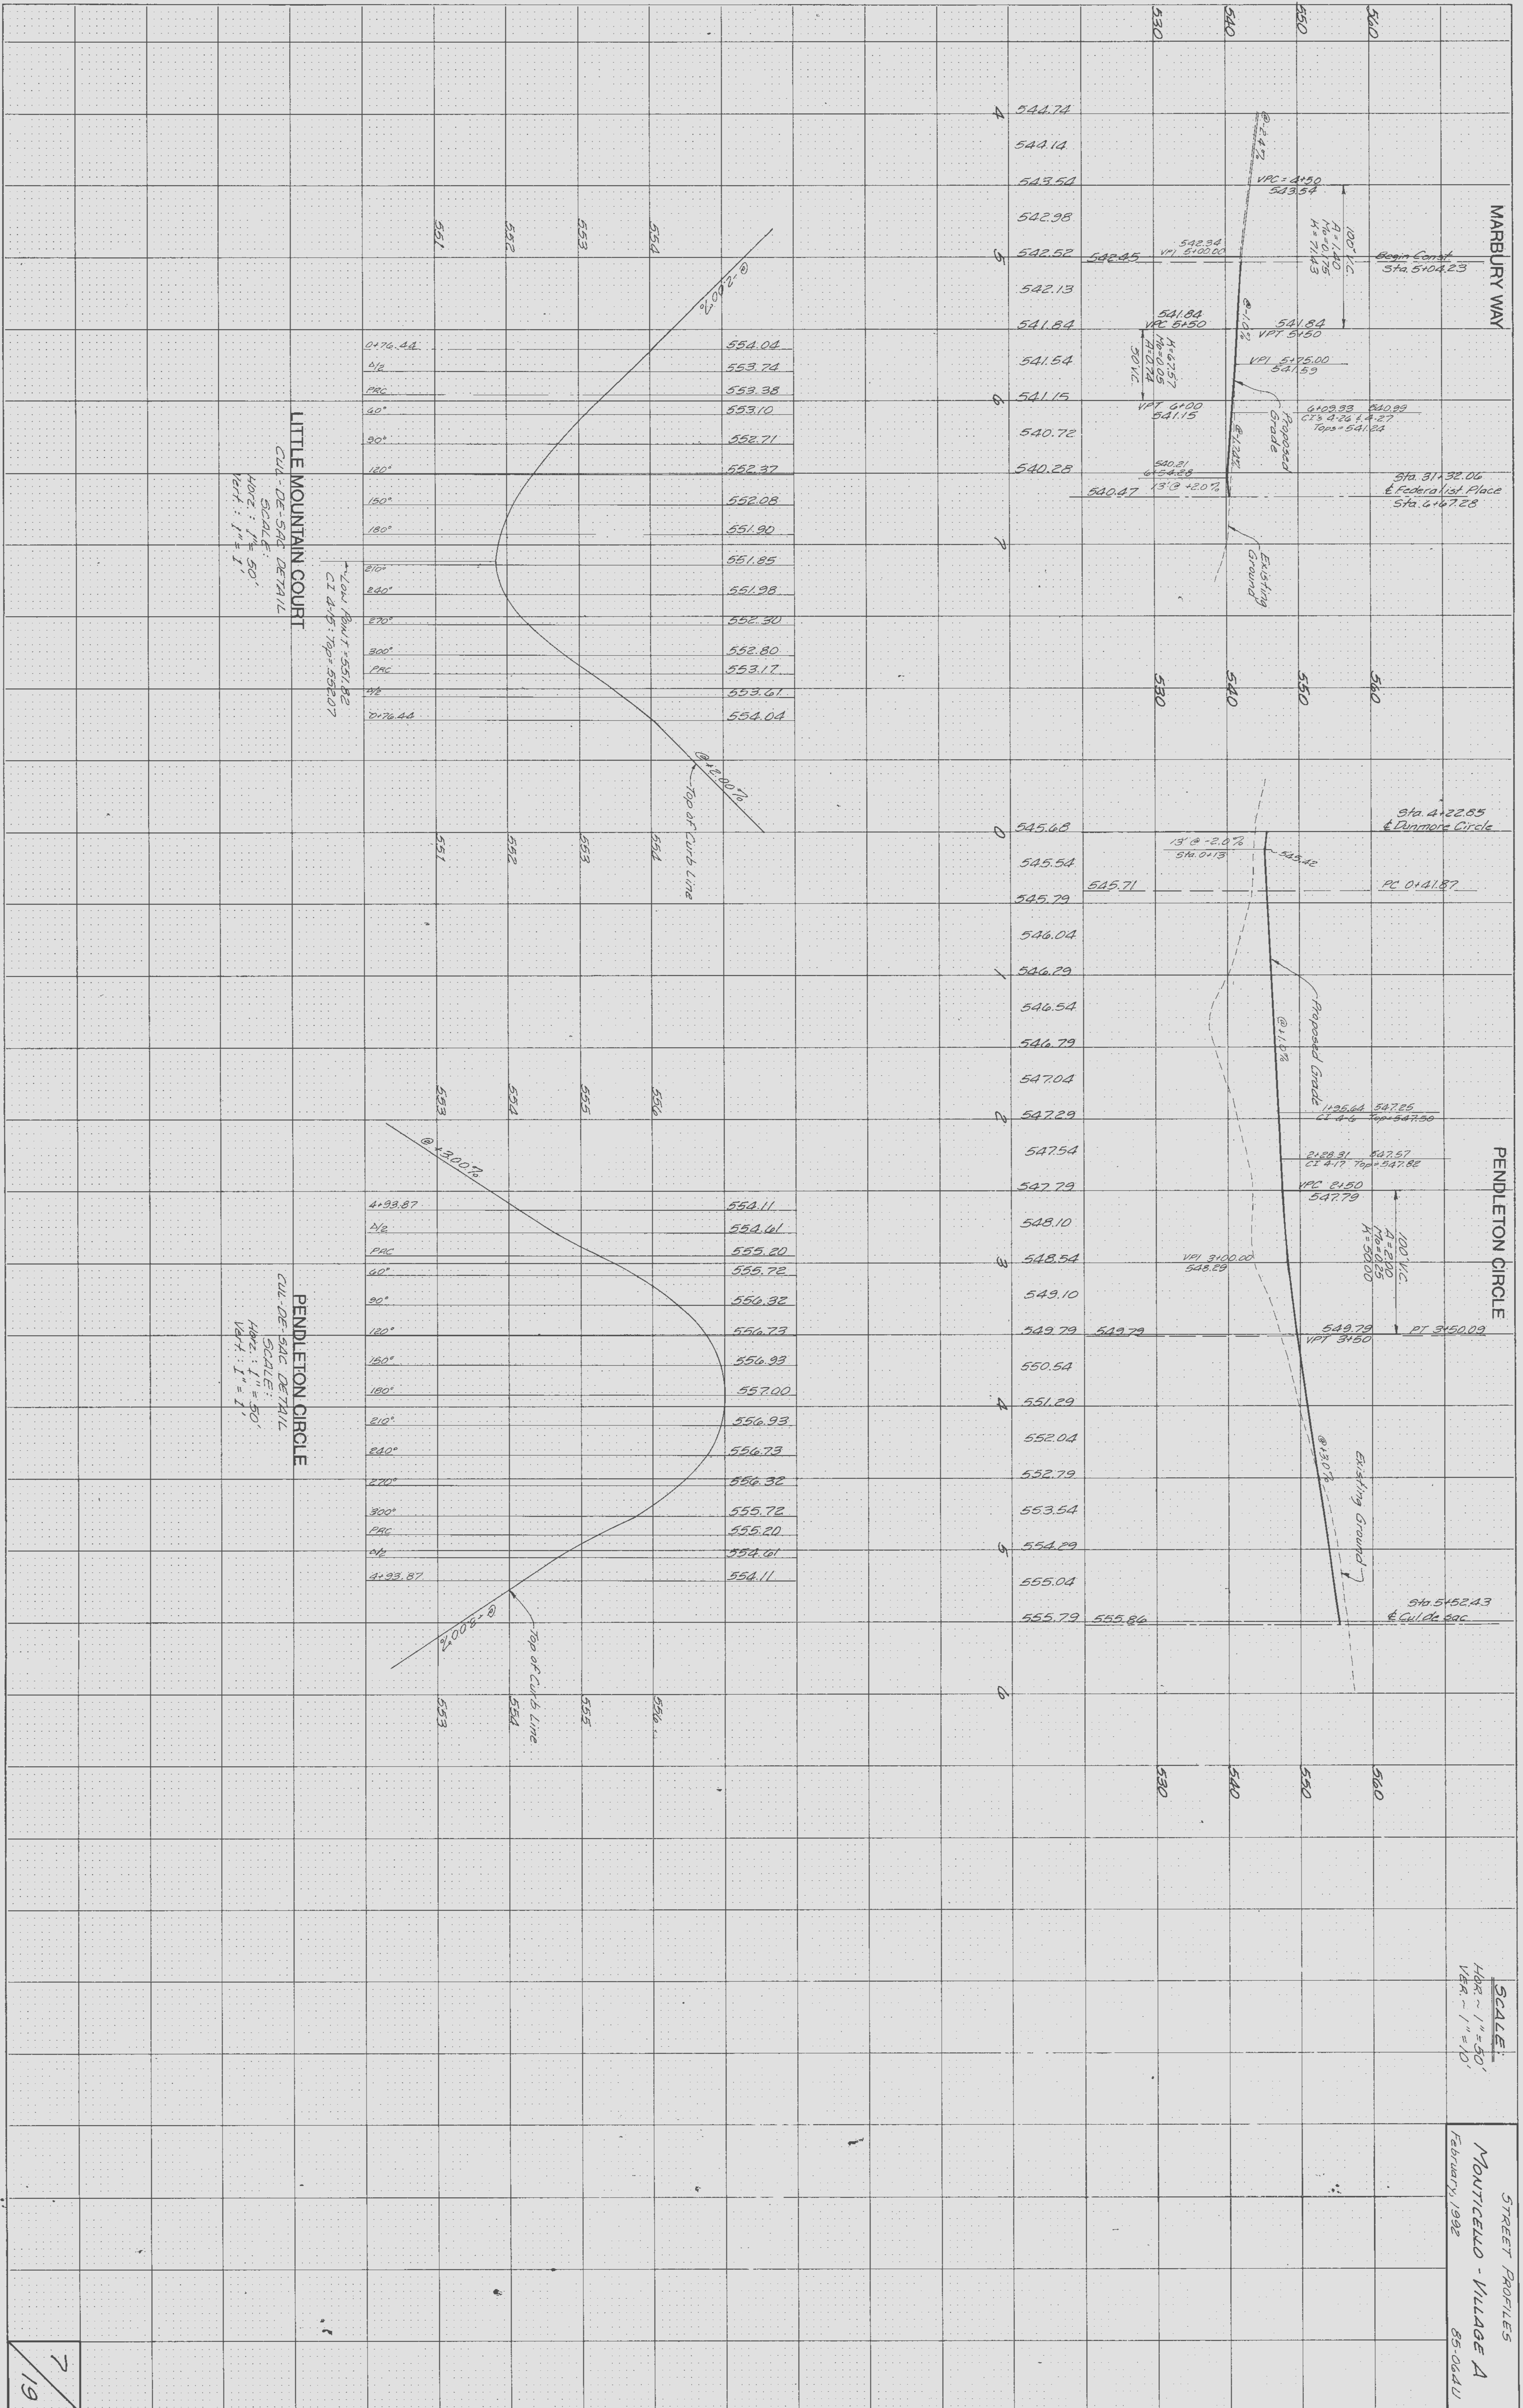

LITTLE MOUNTAIN COURT
 CURV. DET. 54C DETAIL
 SCALE: 1" = 50'
 HORZ.: 1" = 50'
 VERT.: 1" = 1'

PENDELTON CIRCLE
 CURV. DET. 54C DETAIL
 SCALE: 1" = 50'
 HORZ.: 1" = 50'
 VERT.: 1" = 1'

SCALE
 HORZ. 1" = 50'
 VERT. 1" = 10'

STREET PROFILES
 MONTICELLO - VILLAGE A
 February, 1992
 85-0044U

PLATE 3 FULL CROSS SECTION LINE & DOT
 PRINTED IN U.S.A.