

ORIGINAL SURVEY	SURVEYED	BY	DATE
NOTE BOOK NO.	PLOTTED		
	AREAS		
	AREAS CHECKED		

FINAL SURVEY	SURVEYED	BY	DATE
NOTE BOOK NO.	PLOTTED		
	AREAS		
	AREAS CHECKED		

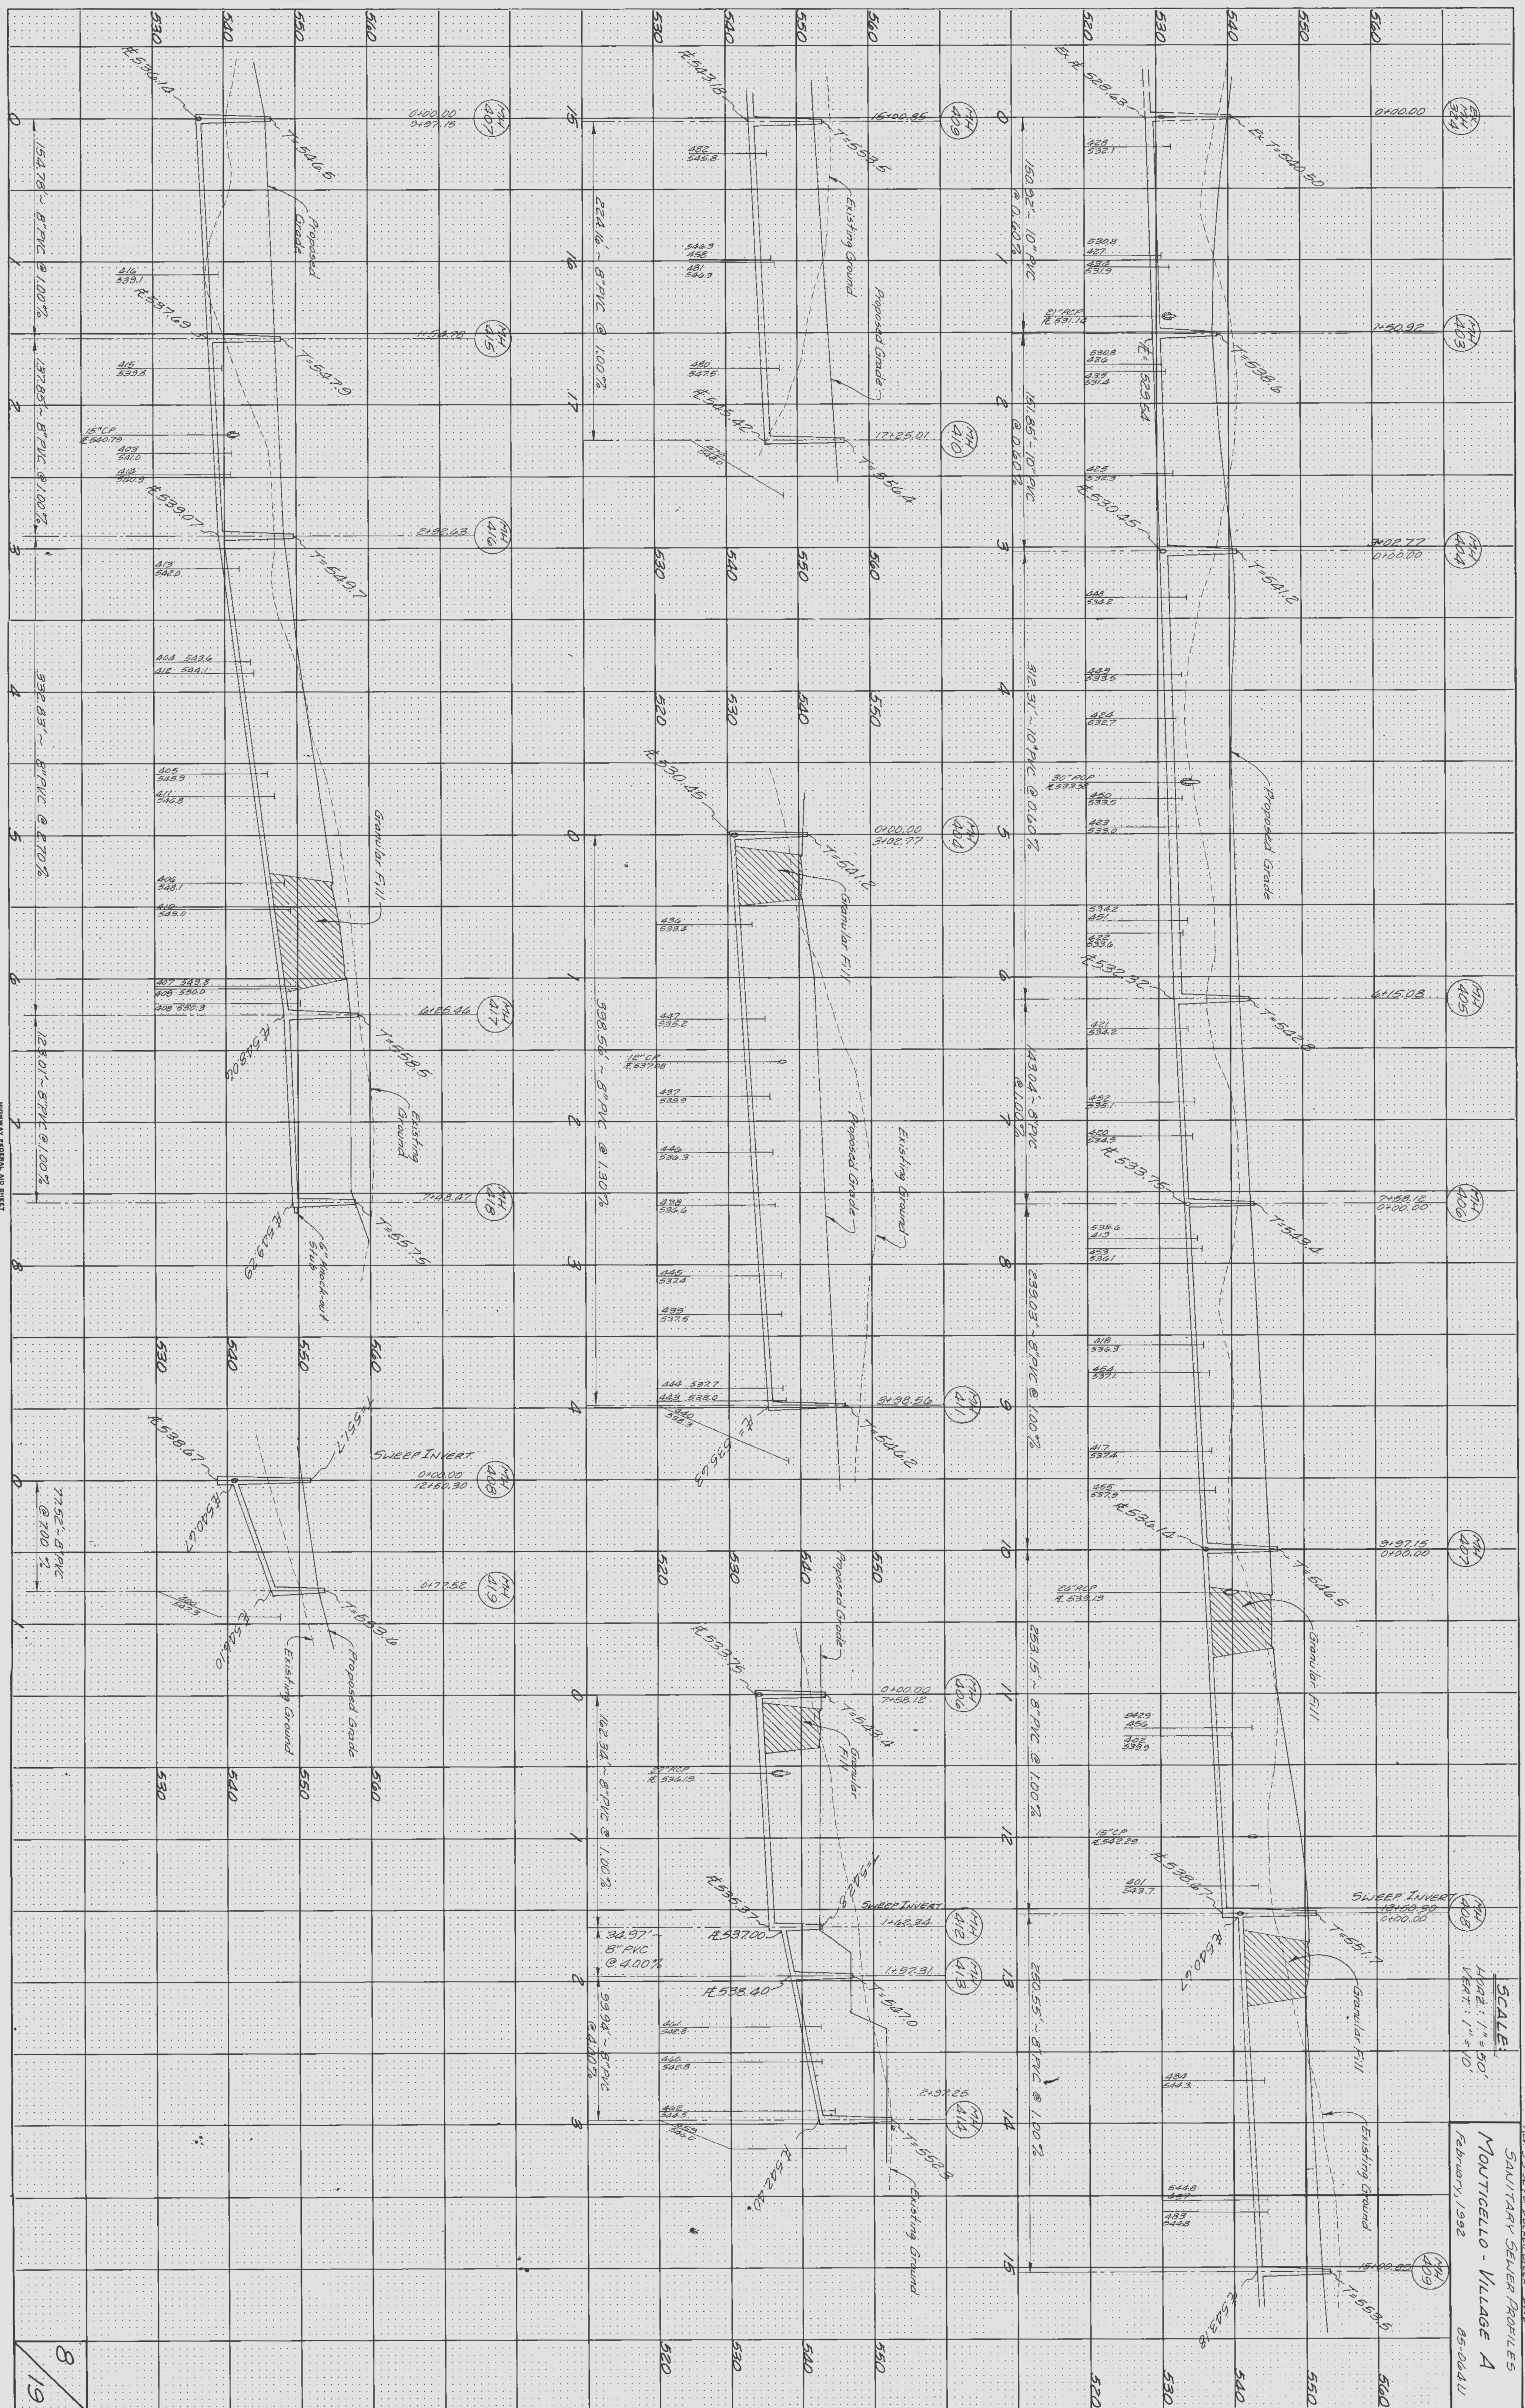


PLATE 3-FULL CROSS SECTIONLINE & DOT
 VILLAGE A
 SANITARY SEWER PROFILES

SCALE
 HORIZ. 1" = 50'
 VERT. 1" = 10'

MOUITICELLO - VILLAGE A
 February, 1992
 85-00441

Rev. 8-12-92 per City of Otisville - DWG
 Rev. 3-5-92 per Boulder Creek - DWG