


NOTE:
Underground utilities and structures have been plotted from available information and therefore, their location must be considered approximate only. It is the responsibility of the individual contractors to notify the utility companies before actual construction.

See Sheet 4/31

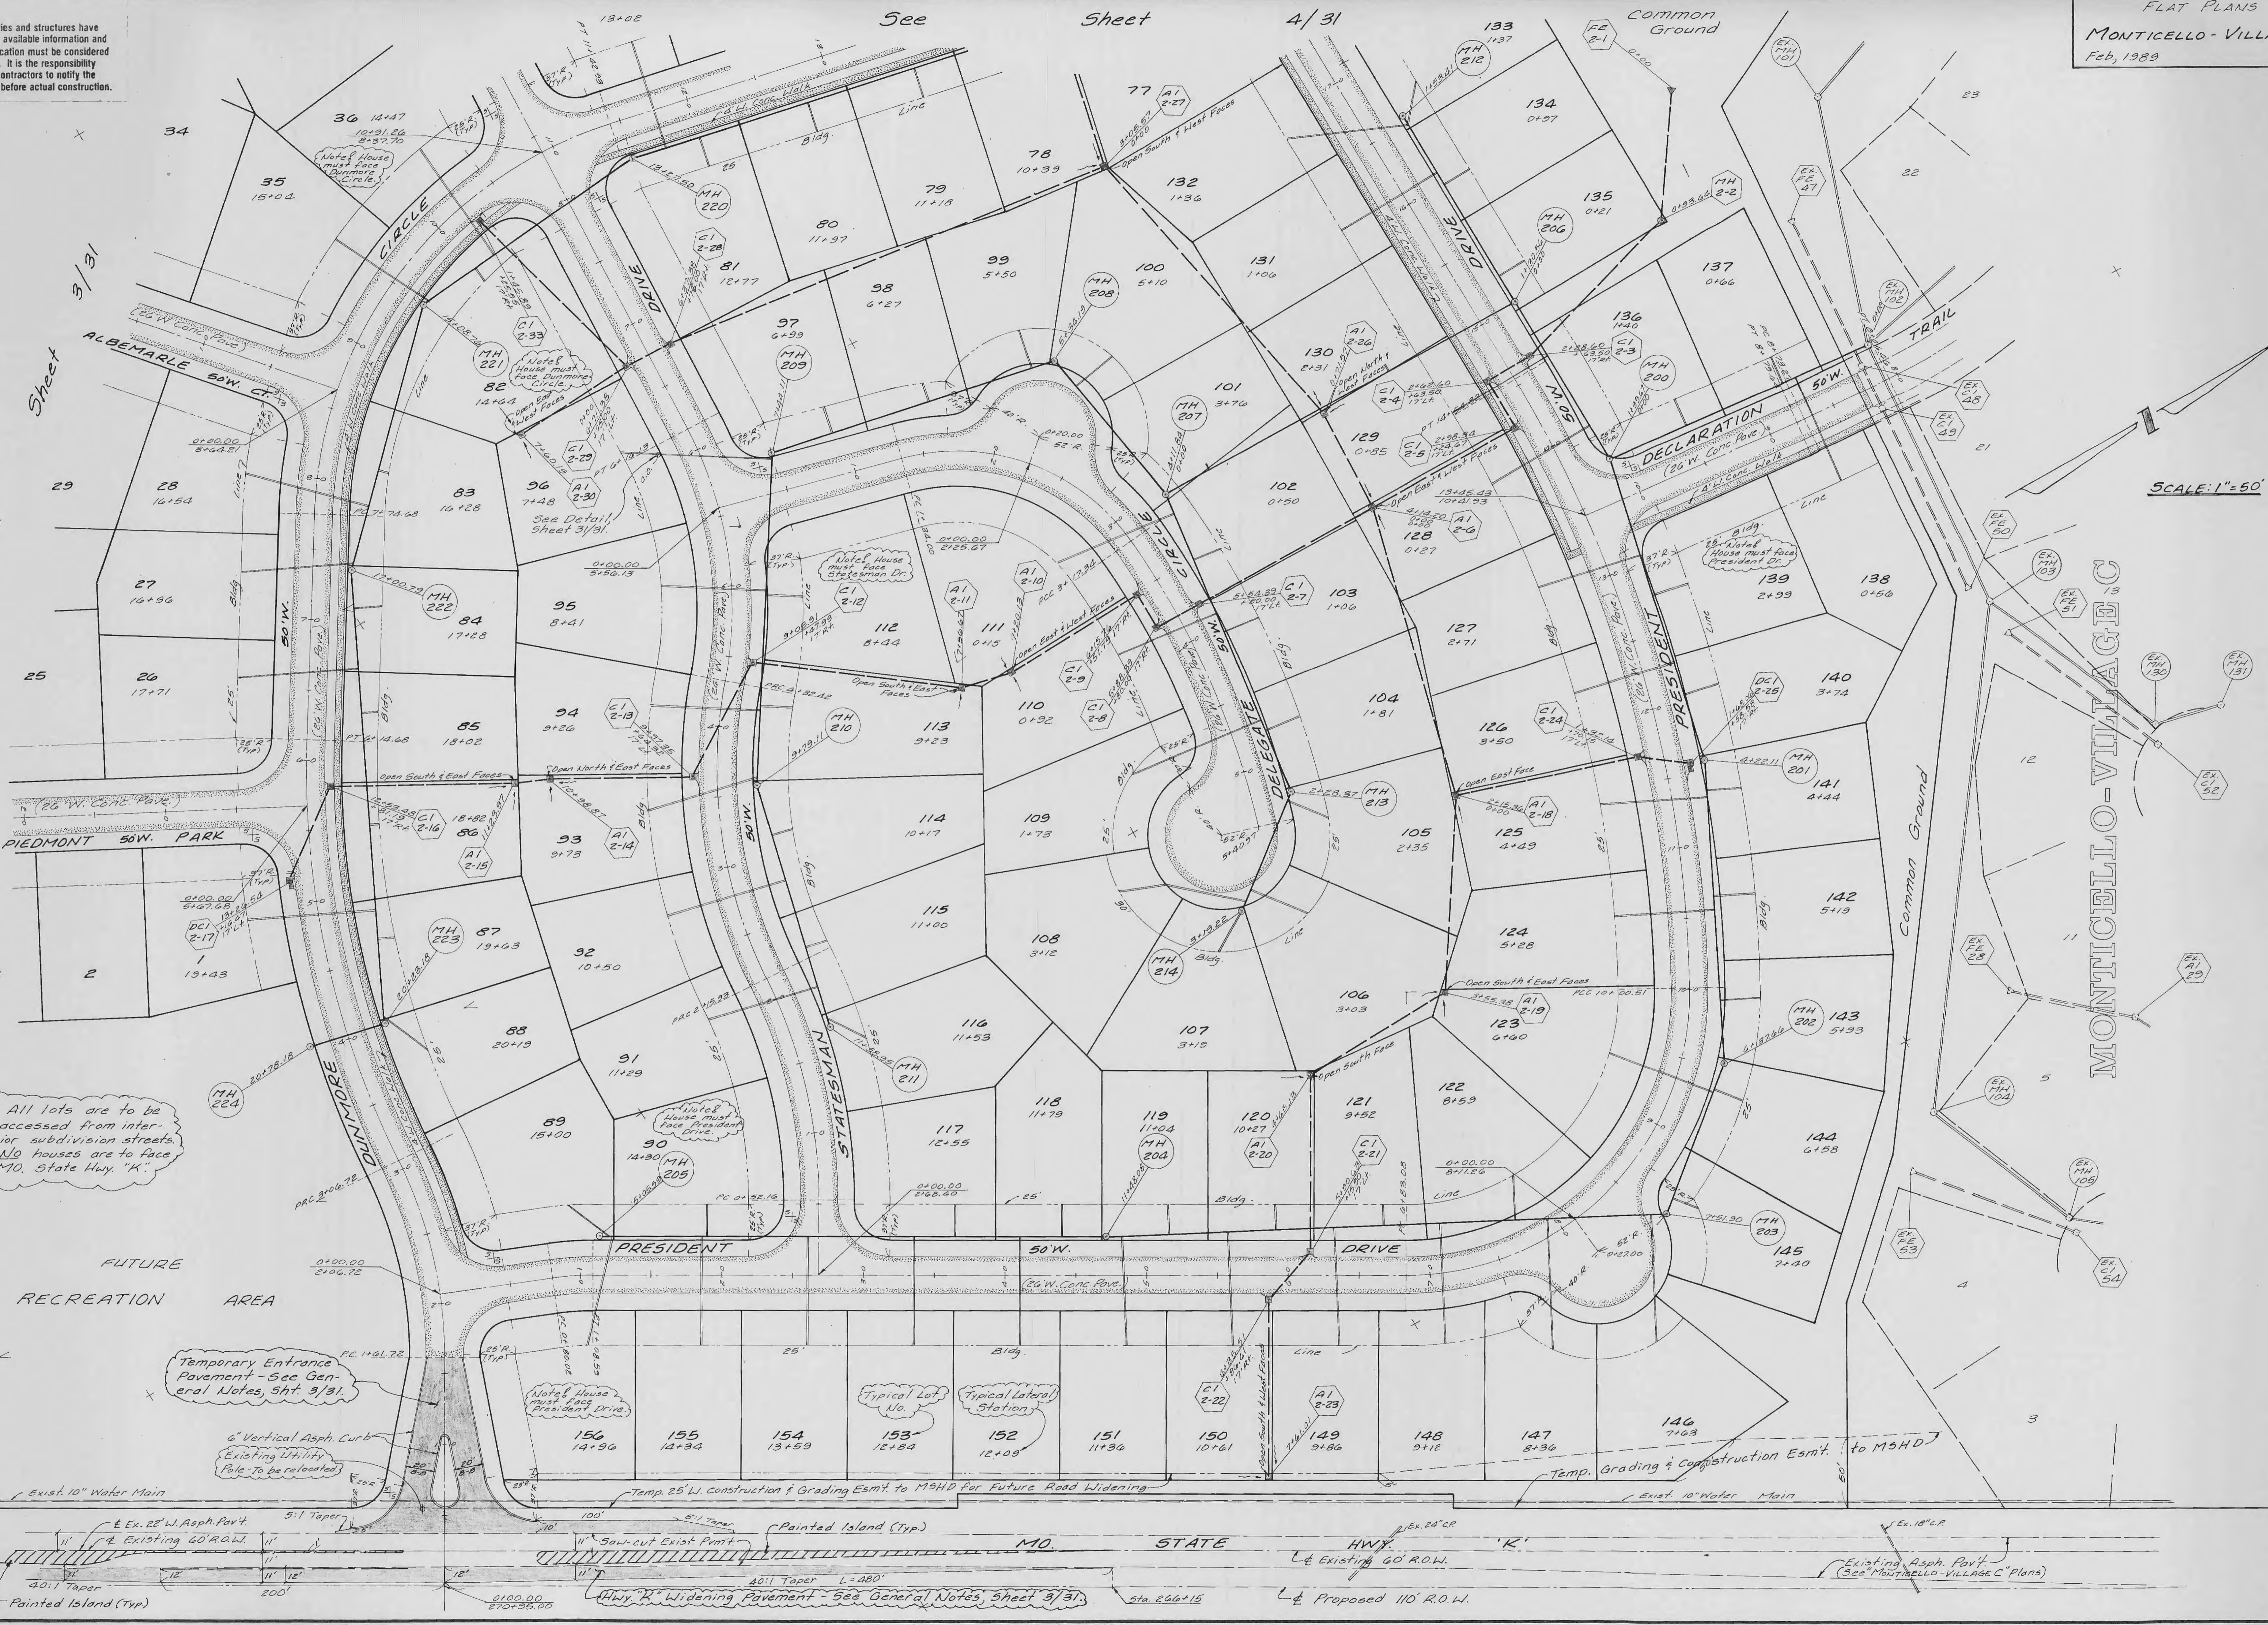

Note: All lots are to be accessed from interior subdivision streets. No houses are to face MO. State Hwy. "K".

Temporary Entrance Pavement - See General Notes, Sht. 3/31.

6" Vertical Asphalt Curb
Existing Utility Pole - To be relocated

Typical Lot No. 153
Typical Lateral Station 152

Note: House must face President Drive

