


NOTE BOOK TEMPLATE  
NO. \_\_\_\_\_  
DATE CHECKED \_\_\_\_\_

NOTE BOOK TEMPLATE  
NO. \_\_\_\_\_  
DATE CHECKED \_\_\_\_\_

SCALE:  
HORZ. - 1" = 50'  
VERT. - 1" = 10'

STREET PROFILES  
MONTICELLO - VILLAGE B  
Feb. 1989 85-064L

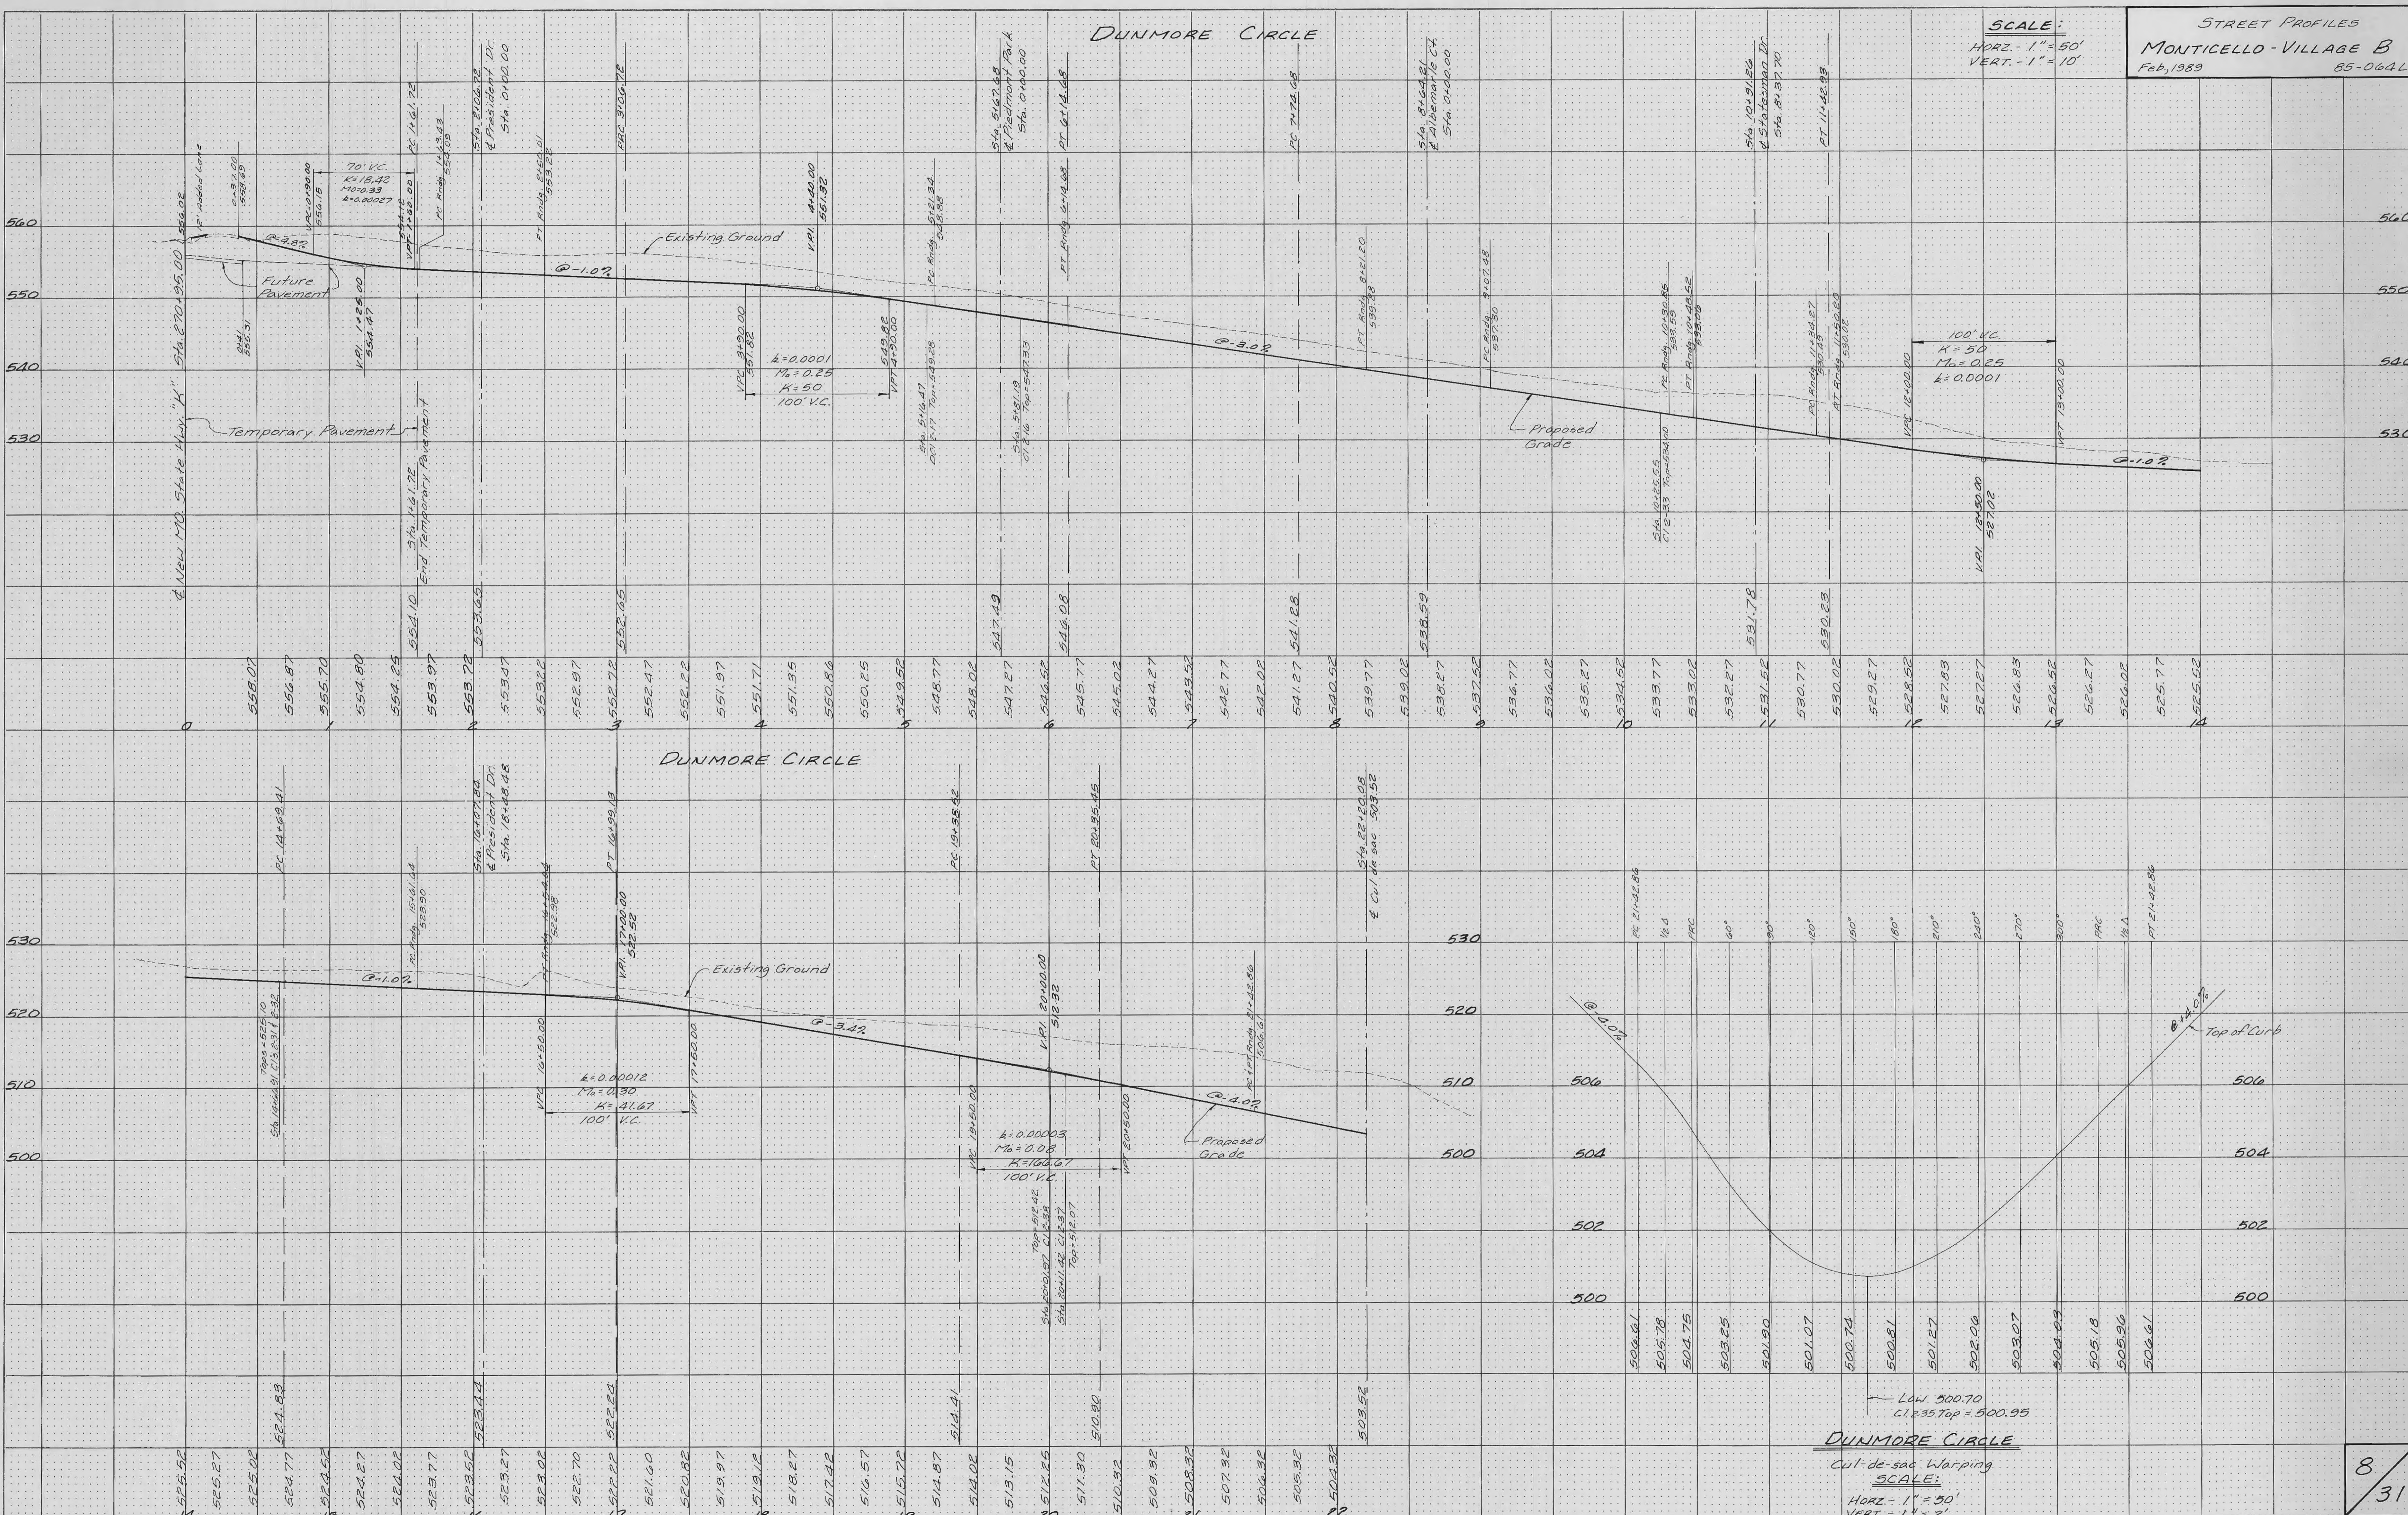

DUNMORE CIRCLE  
Cul-de-sac Warping  
SCALE:  
HORZ. - 1" = 50'  
VERT. - 1" = 2'