


FINAL SURVEY
 SURVEYED
 PLOTTED
 NOTE BOOK
 NO. AREAS CHECKED

ORIGINAL SURVEY
 SURVEYED
 PLOTTED
 NOTE BOOK
 NO. AREAS CHECKED

BY DATE

BY DATE

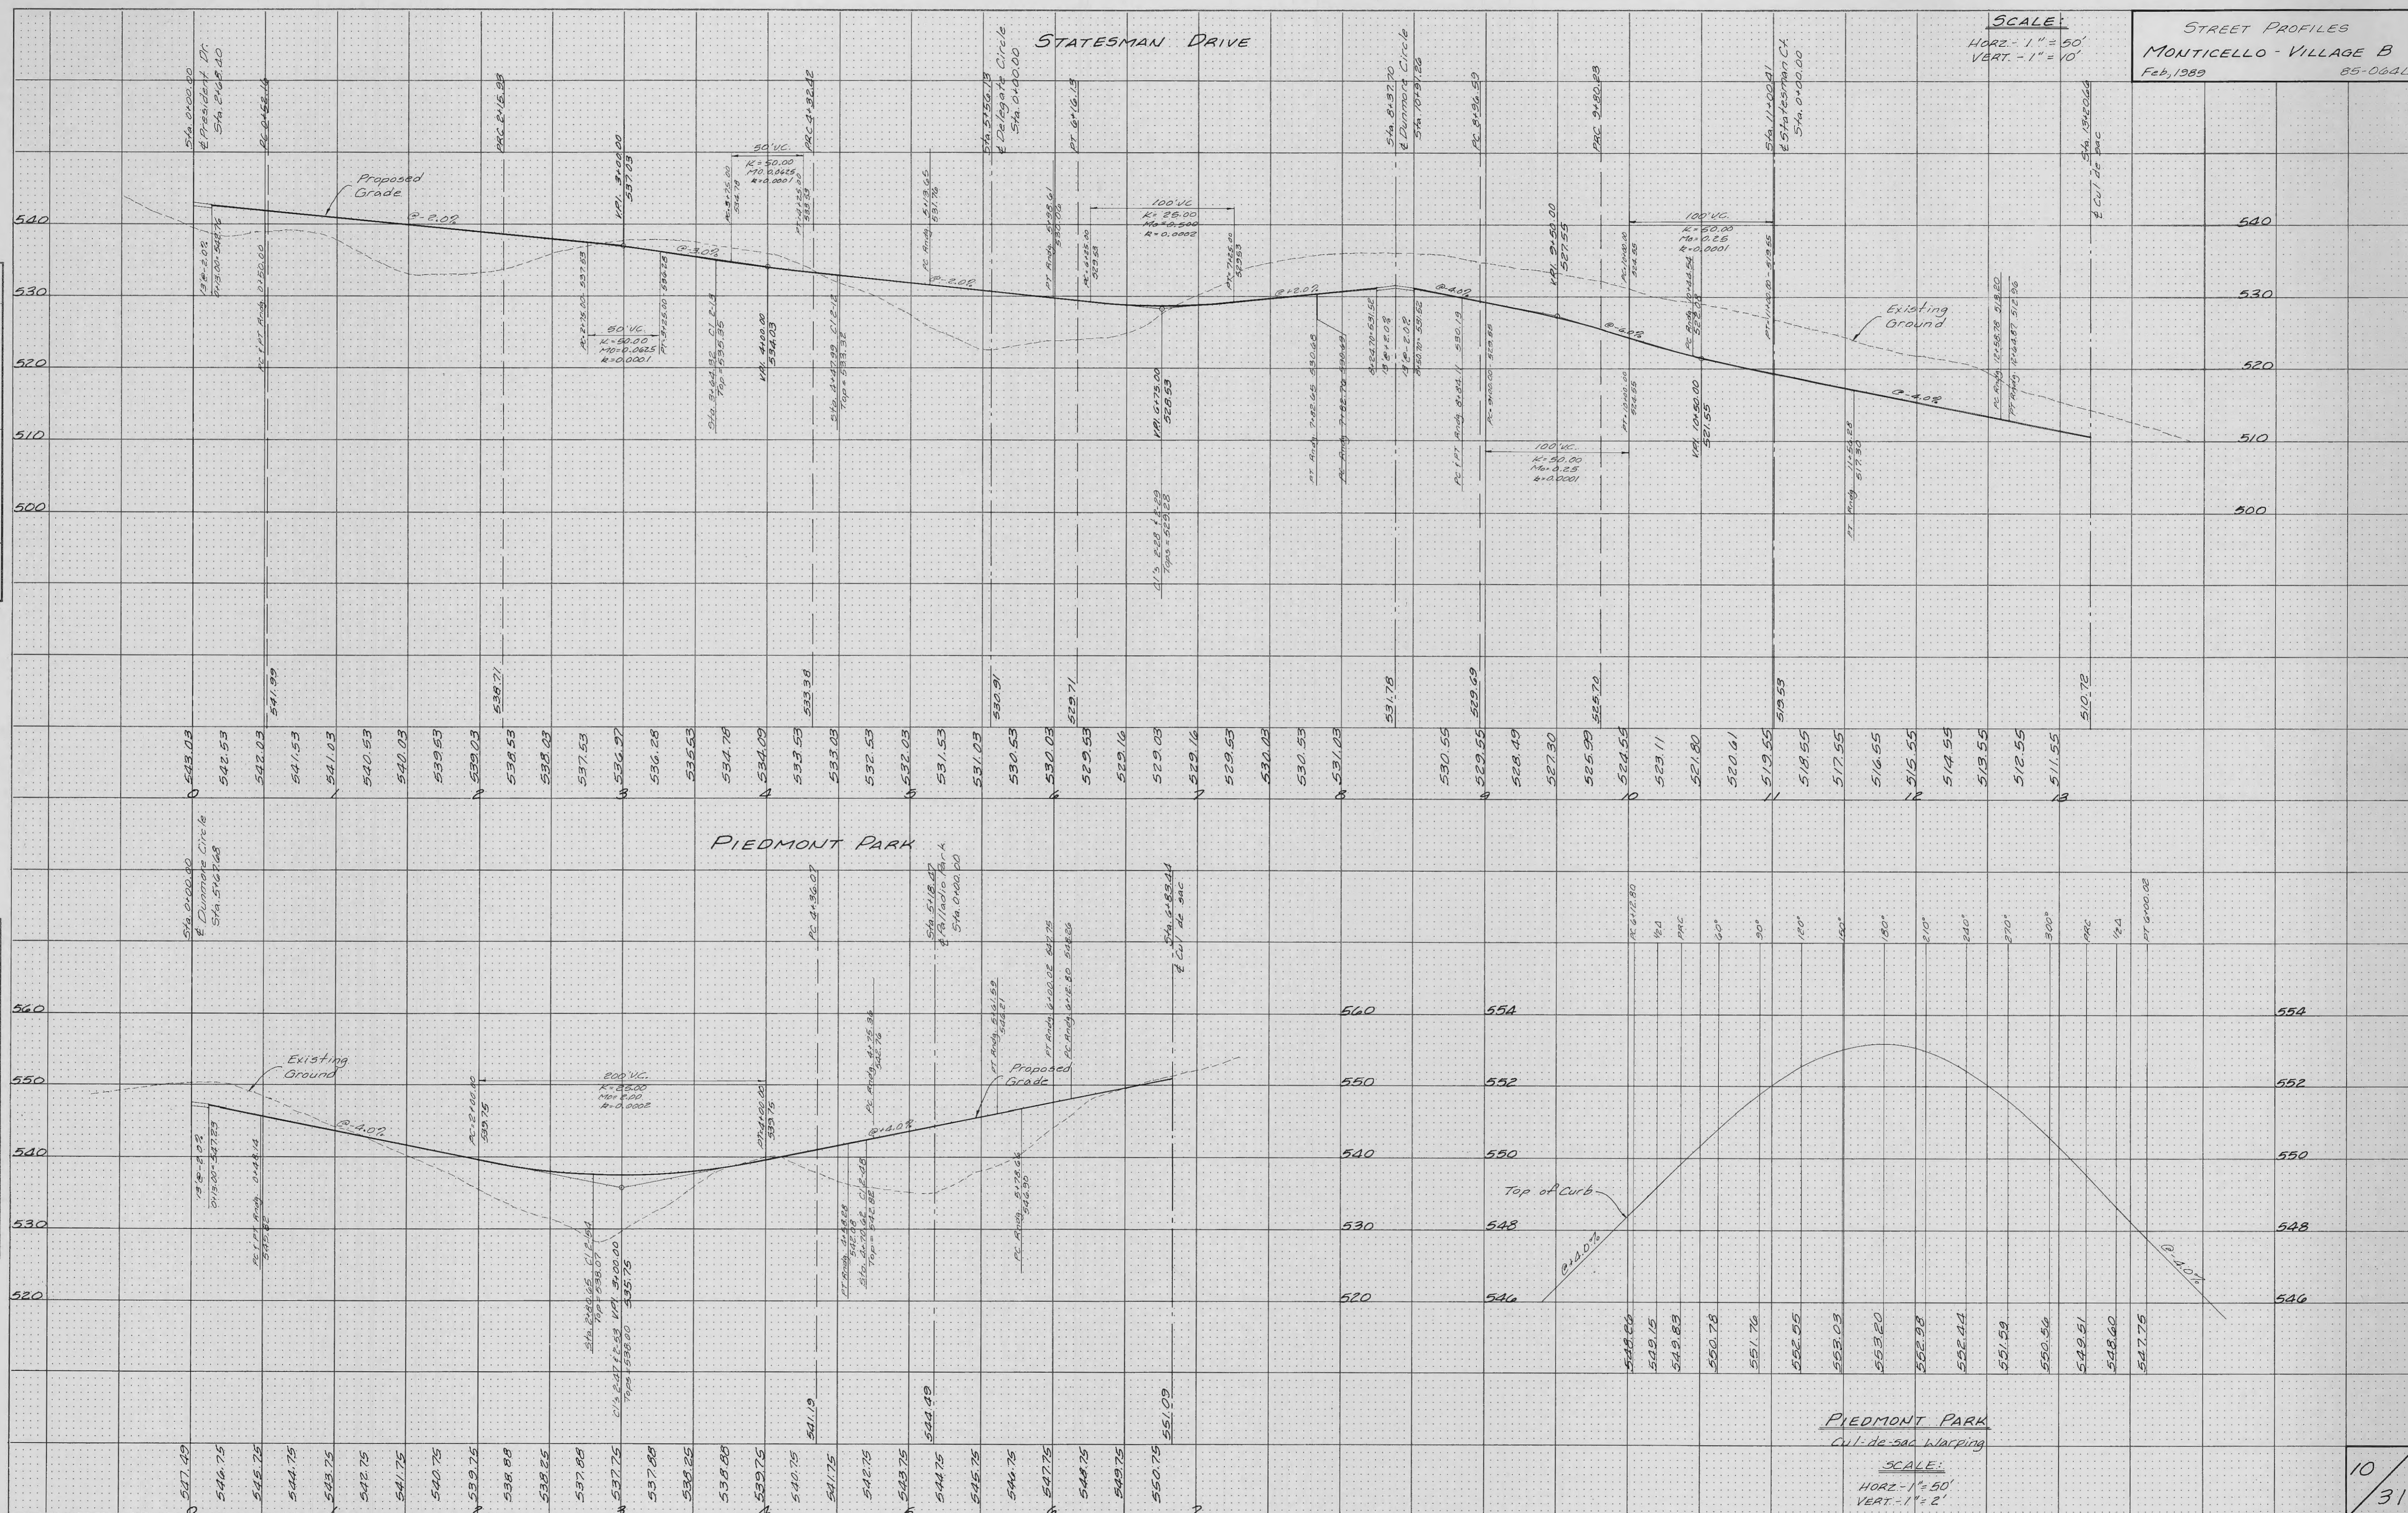

STREET PROFILES
 MONTICELLO - VILLAGE B
 Feb, 1989
 85-064-L

PIEDMONT PARK
 Cul-de-sac Warping
 SCALE:
 HORIZ - 1" = 50'
 VERT - 1" = 2'

10 / 31