


FINAL SURVEY PLOTTED
 NOTE BOOK TEMPLATE
 NO. AREAS CHECKED

ORIGINAL SURVEY PLOTTED
 NOTE BOOK TEMPLATE
 NO. AREAS CHECKED

STREET PROFILES
 MONTICELLO - VILLAGE B
 Feb, 1989 85-0644

SCALE:
 HORIZ. - 1" = 50'
 VERT. - 1" = 10'

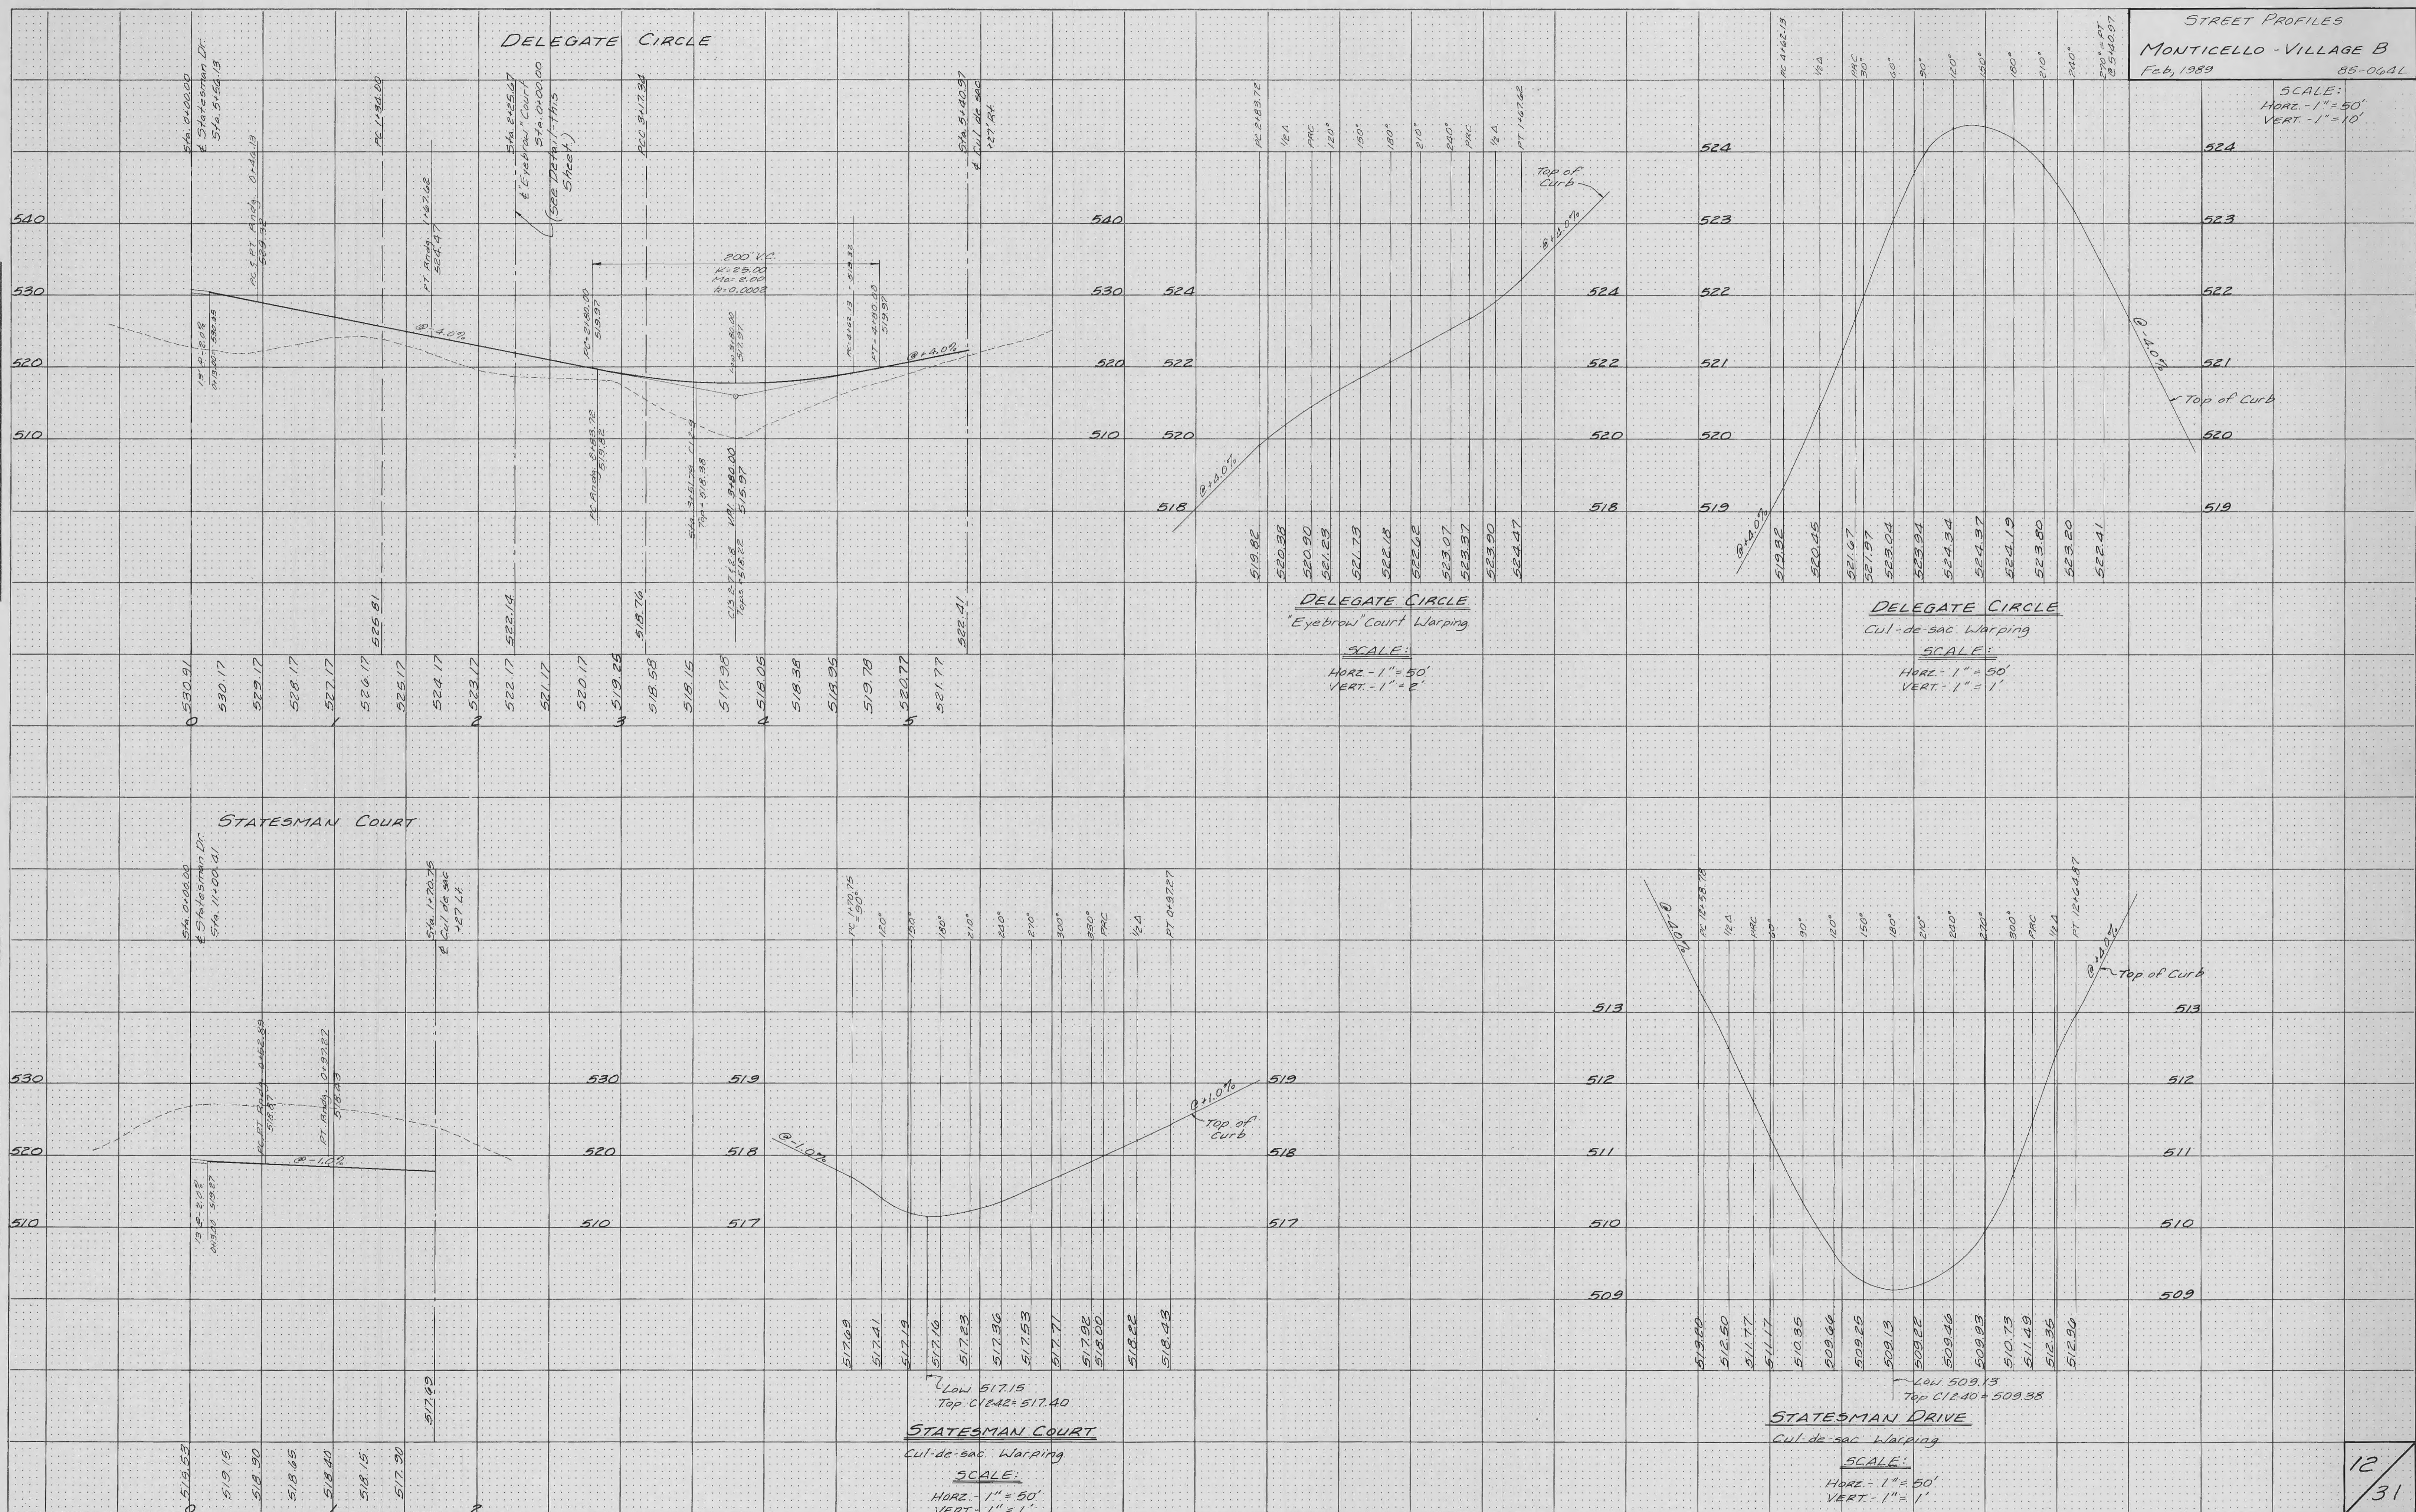

12
 31