


FINAL SURVEY PLOTTING TEMPLATE
 NO. _____
 BY _____
 DATE _____

ORIGINAL SURVEY PLOTTING TEMPLATE
 NO. _____
 BY _____
 DATE _____

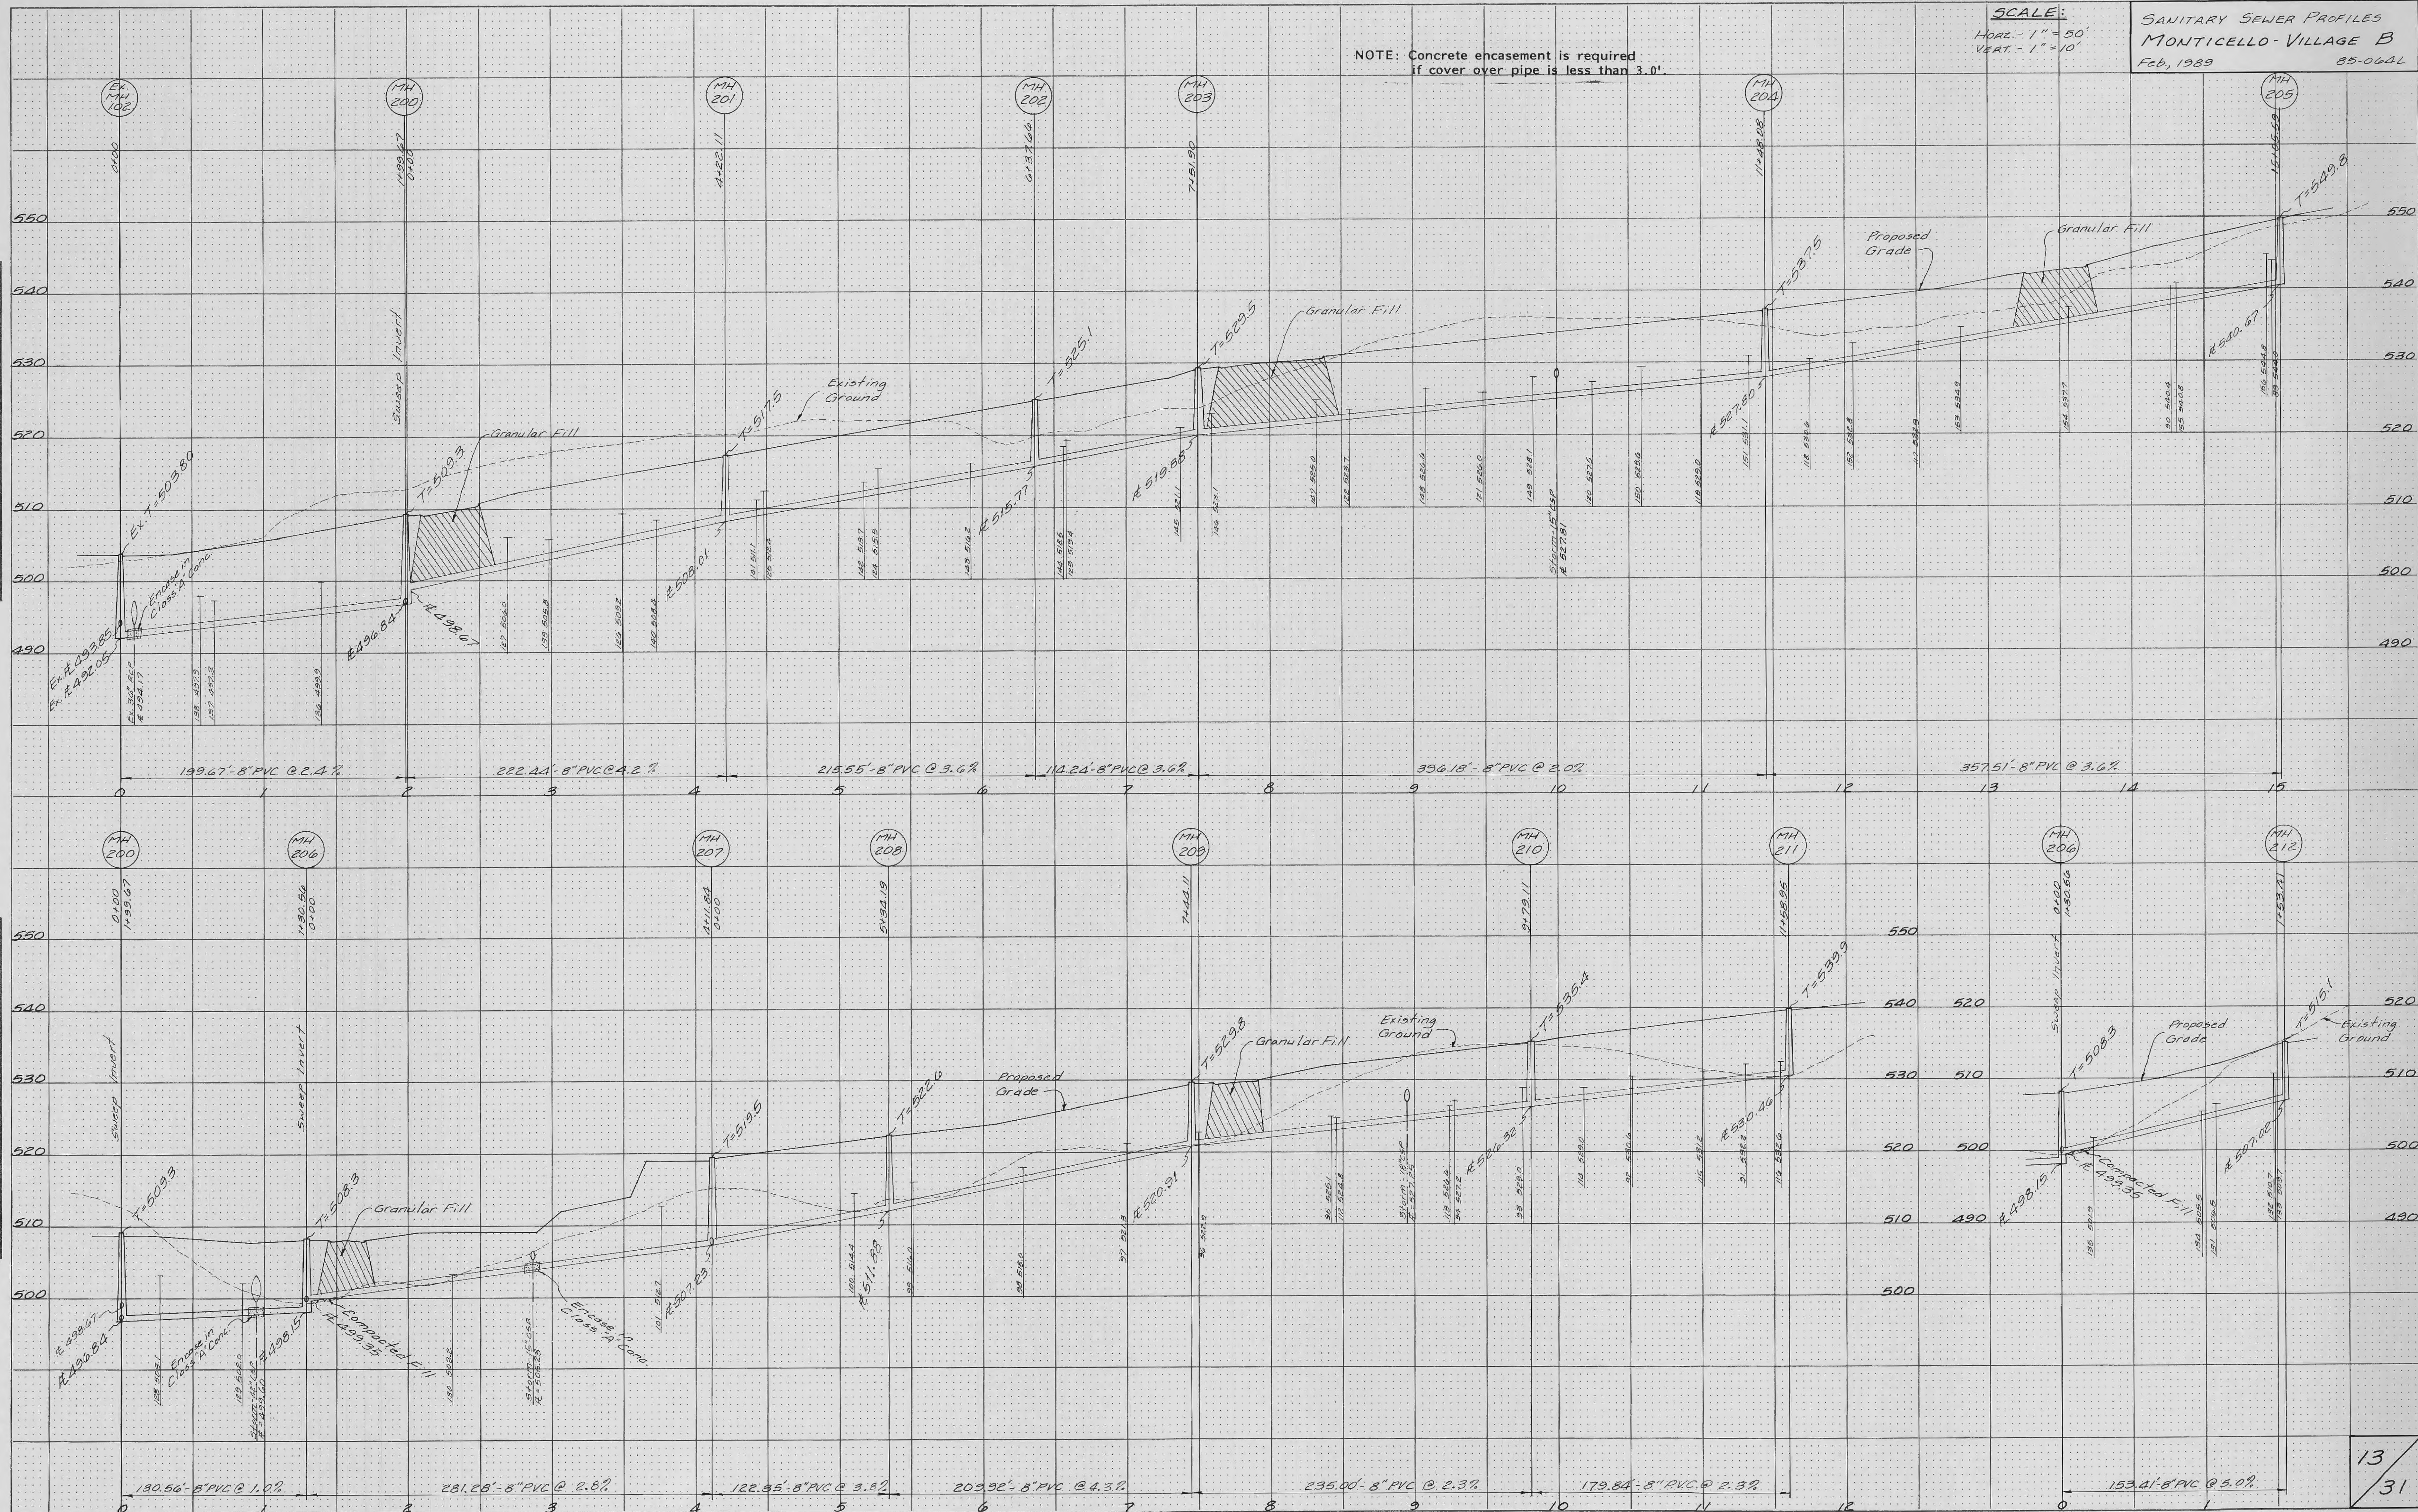

SCALE:
 HORIZ. - 1" = 50'
 VERT. - 1" = 10'

SANITARY SEWER PROFILES
 MONTICELLO-VILLAGE B
 Feb, 1989 85-064L