


SCALE:
 HORZ. - 1" = 50'
 VERT. - 1" = 10'

NOTE: Concrete encasement is required
 if cover over pipe is less than 3.0'

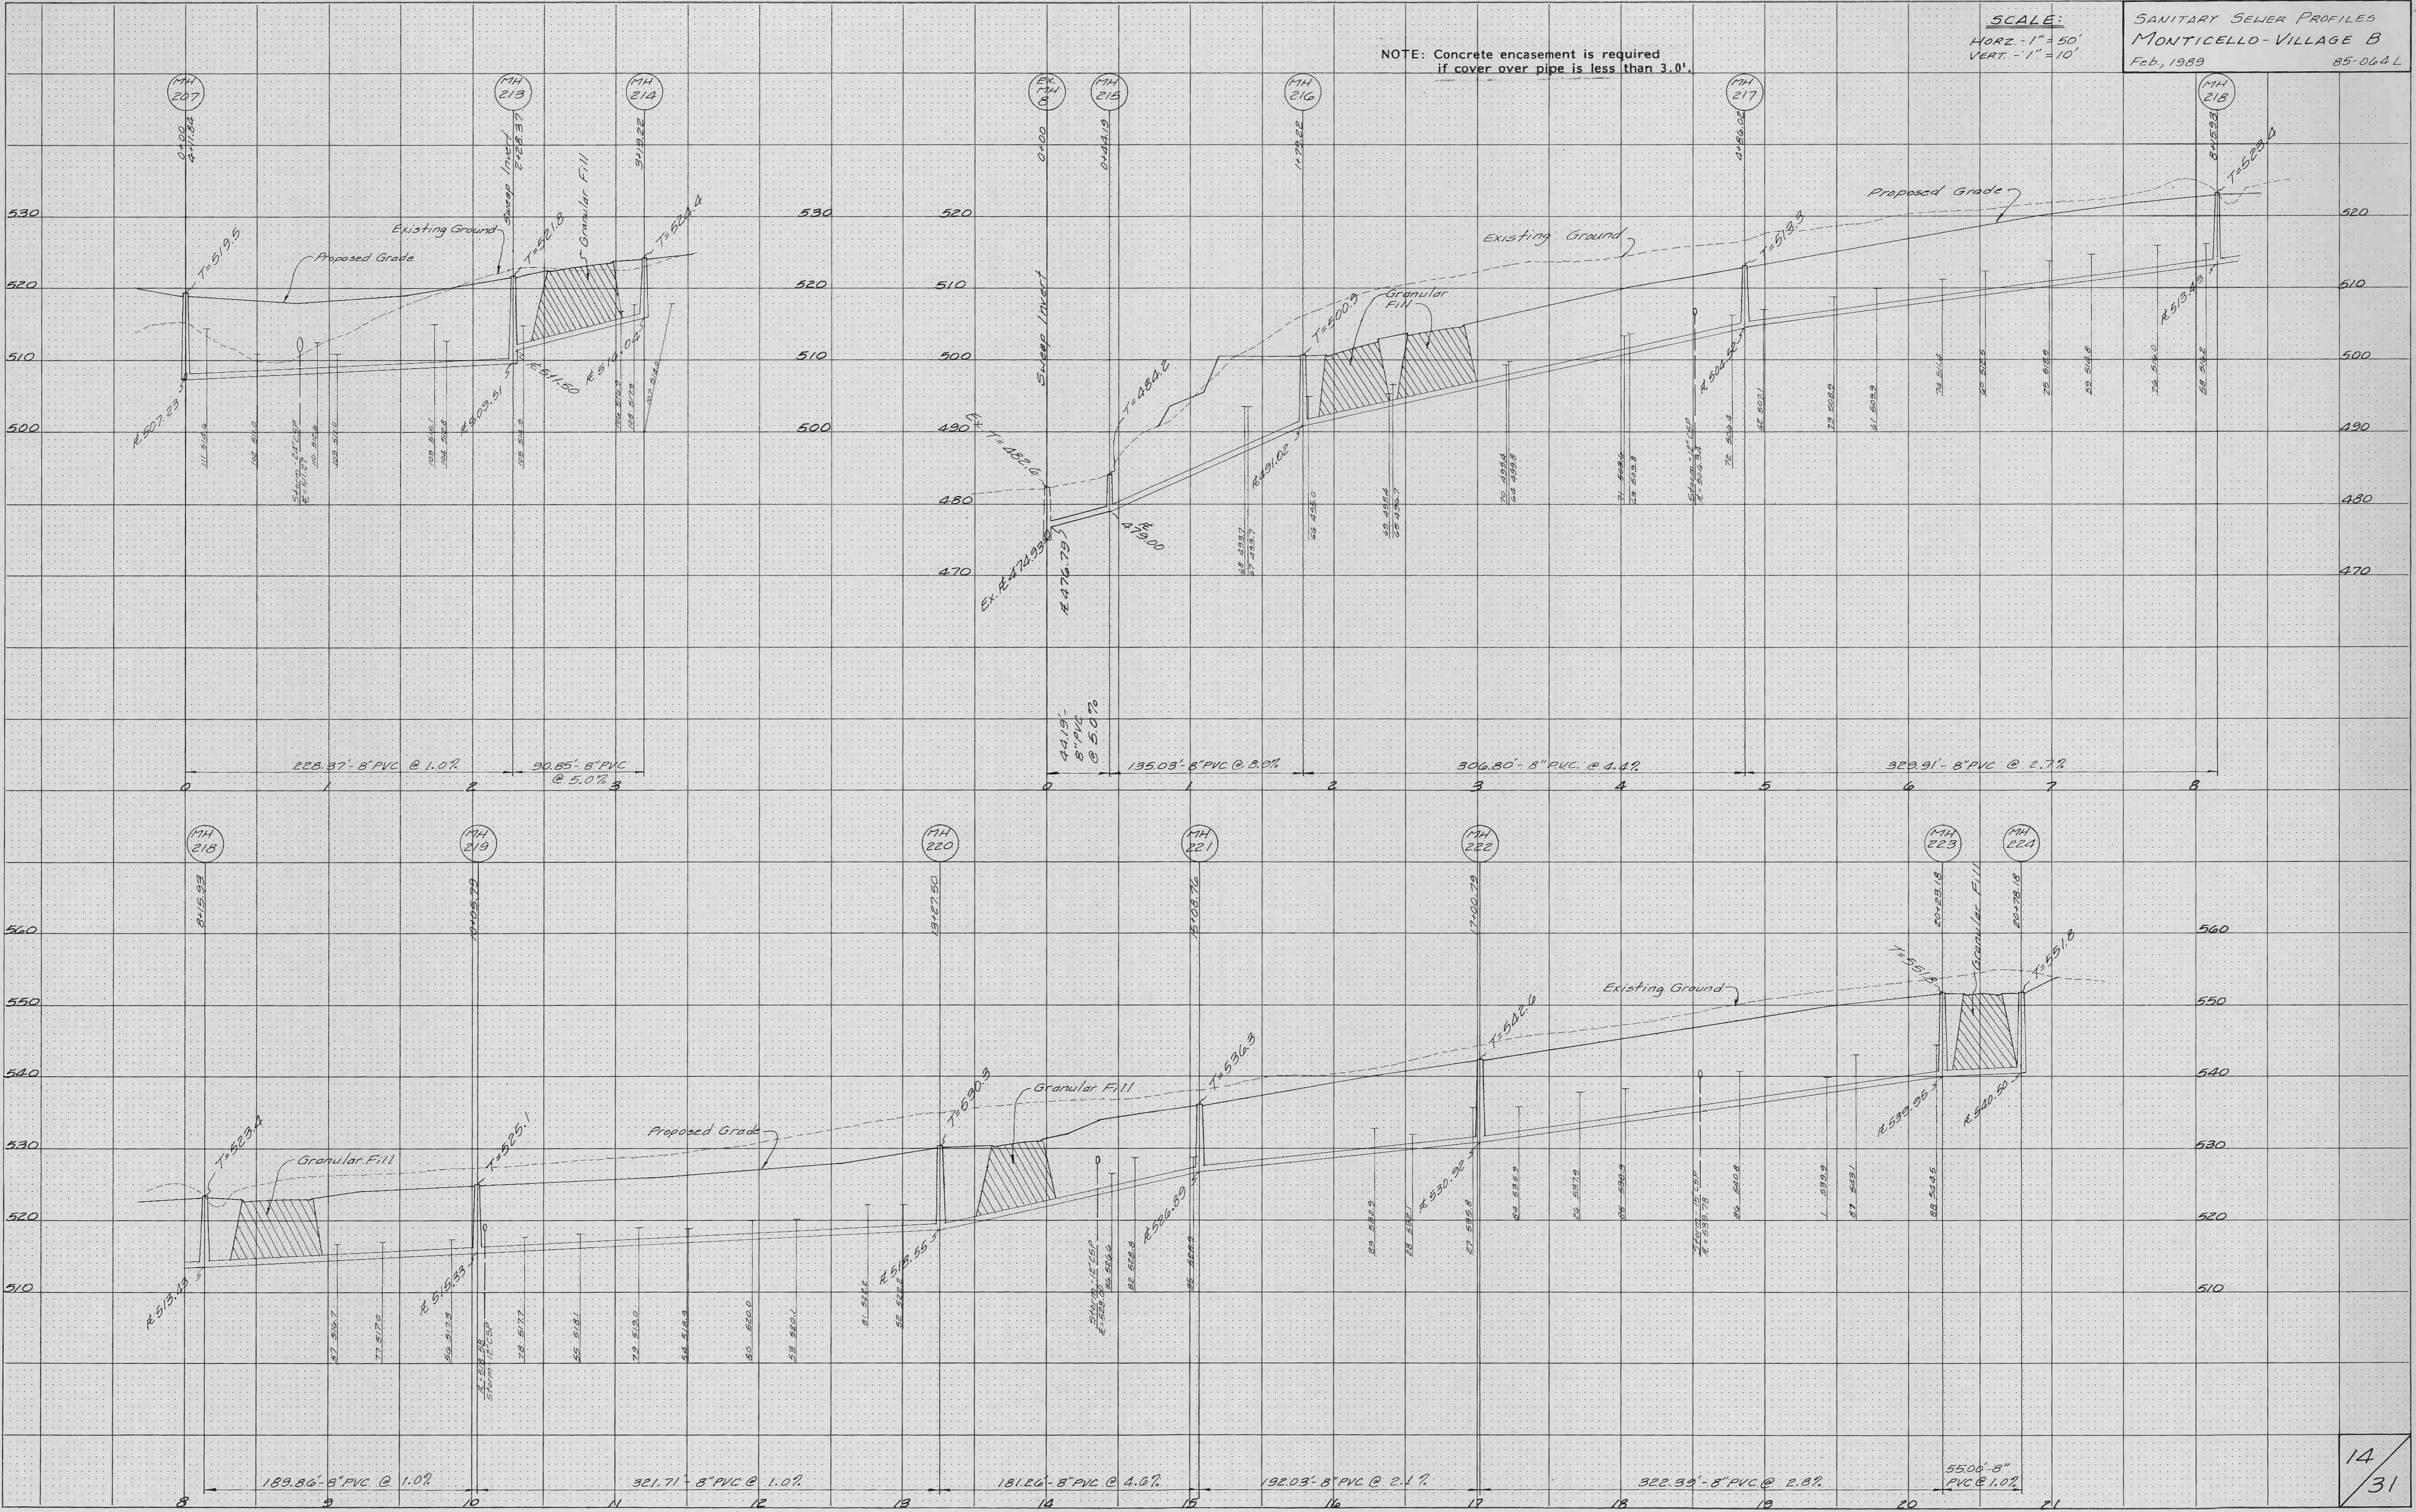

| | |
|------------------|------|
| FINAL SURVEY NO. | DATE |
| SURVEYED BY | |
| PLOTTED BY | |
| NOTE BOOK NO. | |
| AREAS CHECKED | |

| | |
|---------------------|------|
| ORIGINAL SURVEY NO. | DATE |
| SURVEYED BY | |
| PLOTTED BY | |
| NOTE BOOK NO. | |
| AREAS CHECKED | |