


DATE	
BY	
FINAL SURVEY	
PLOTTED	
NOTE BOOK	
AREAS CHECKED	

DATE	
BY	
ORIGINAL SURVEY	
PLOTTED	
NOTE BOOK	
AREAS CHECKED	

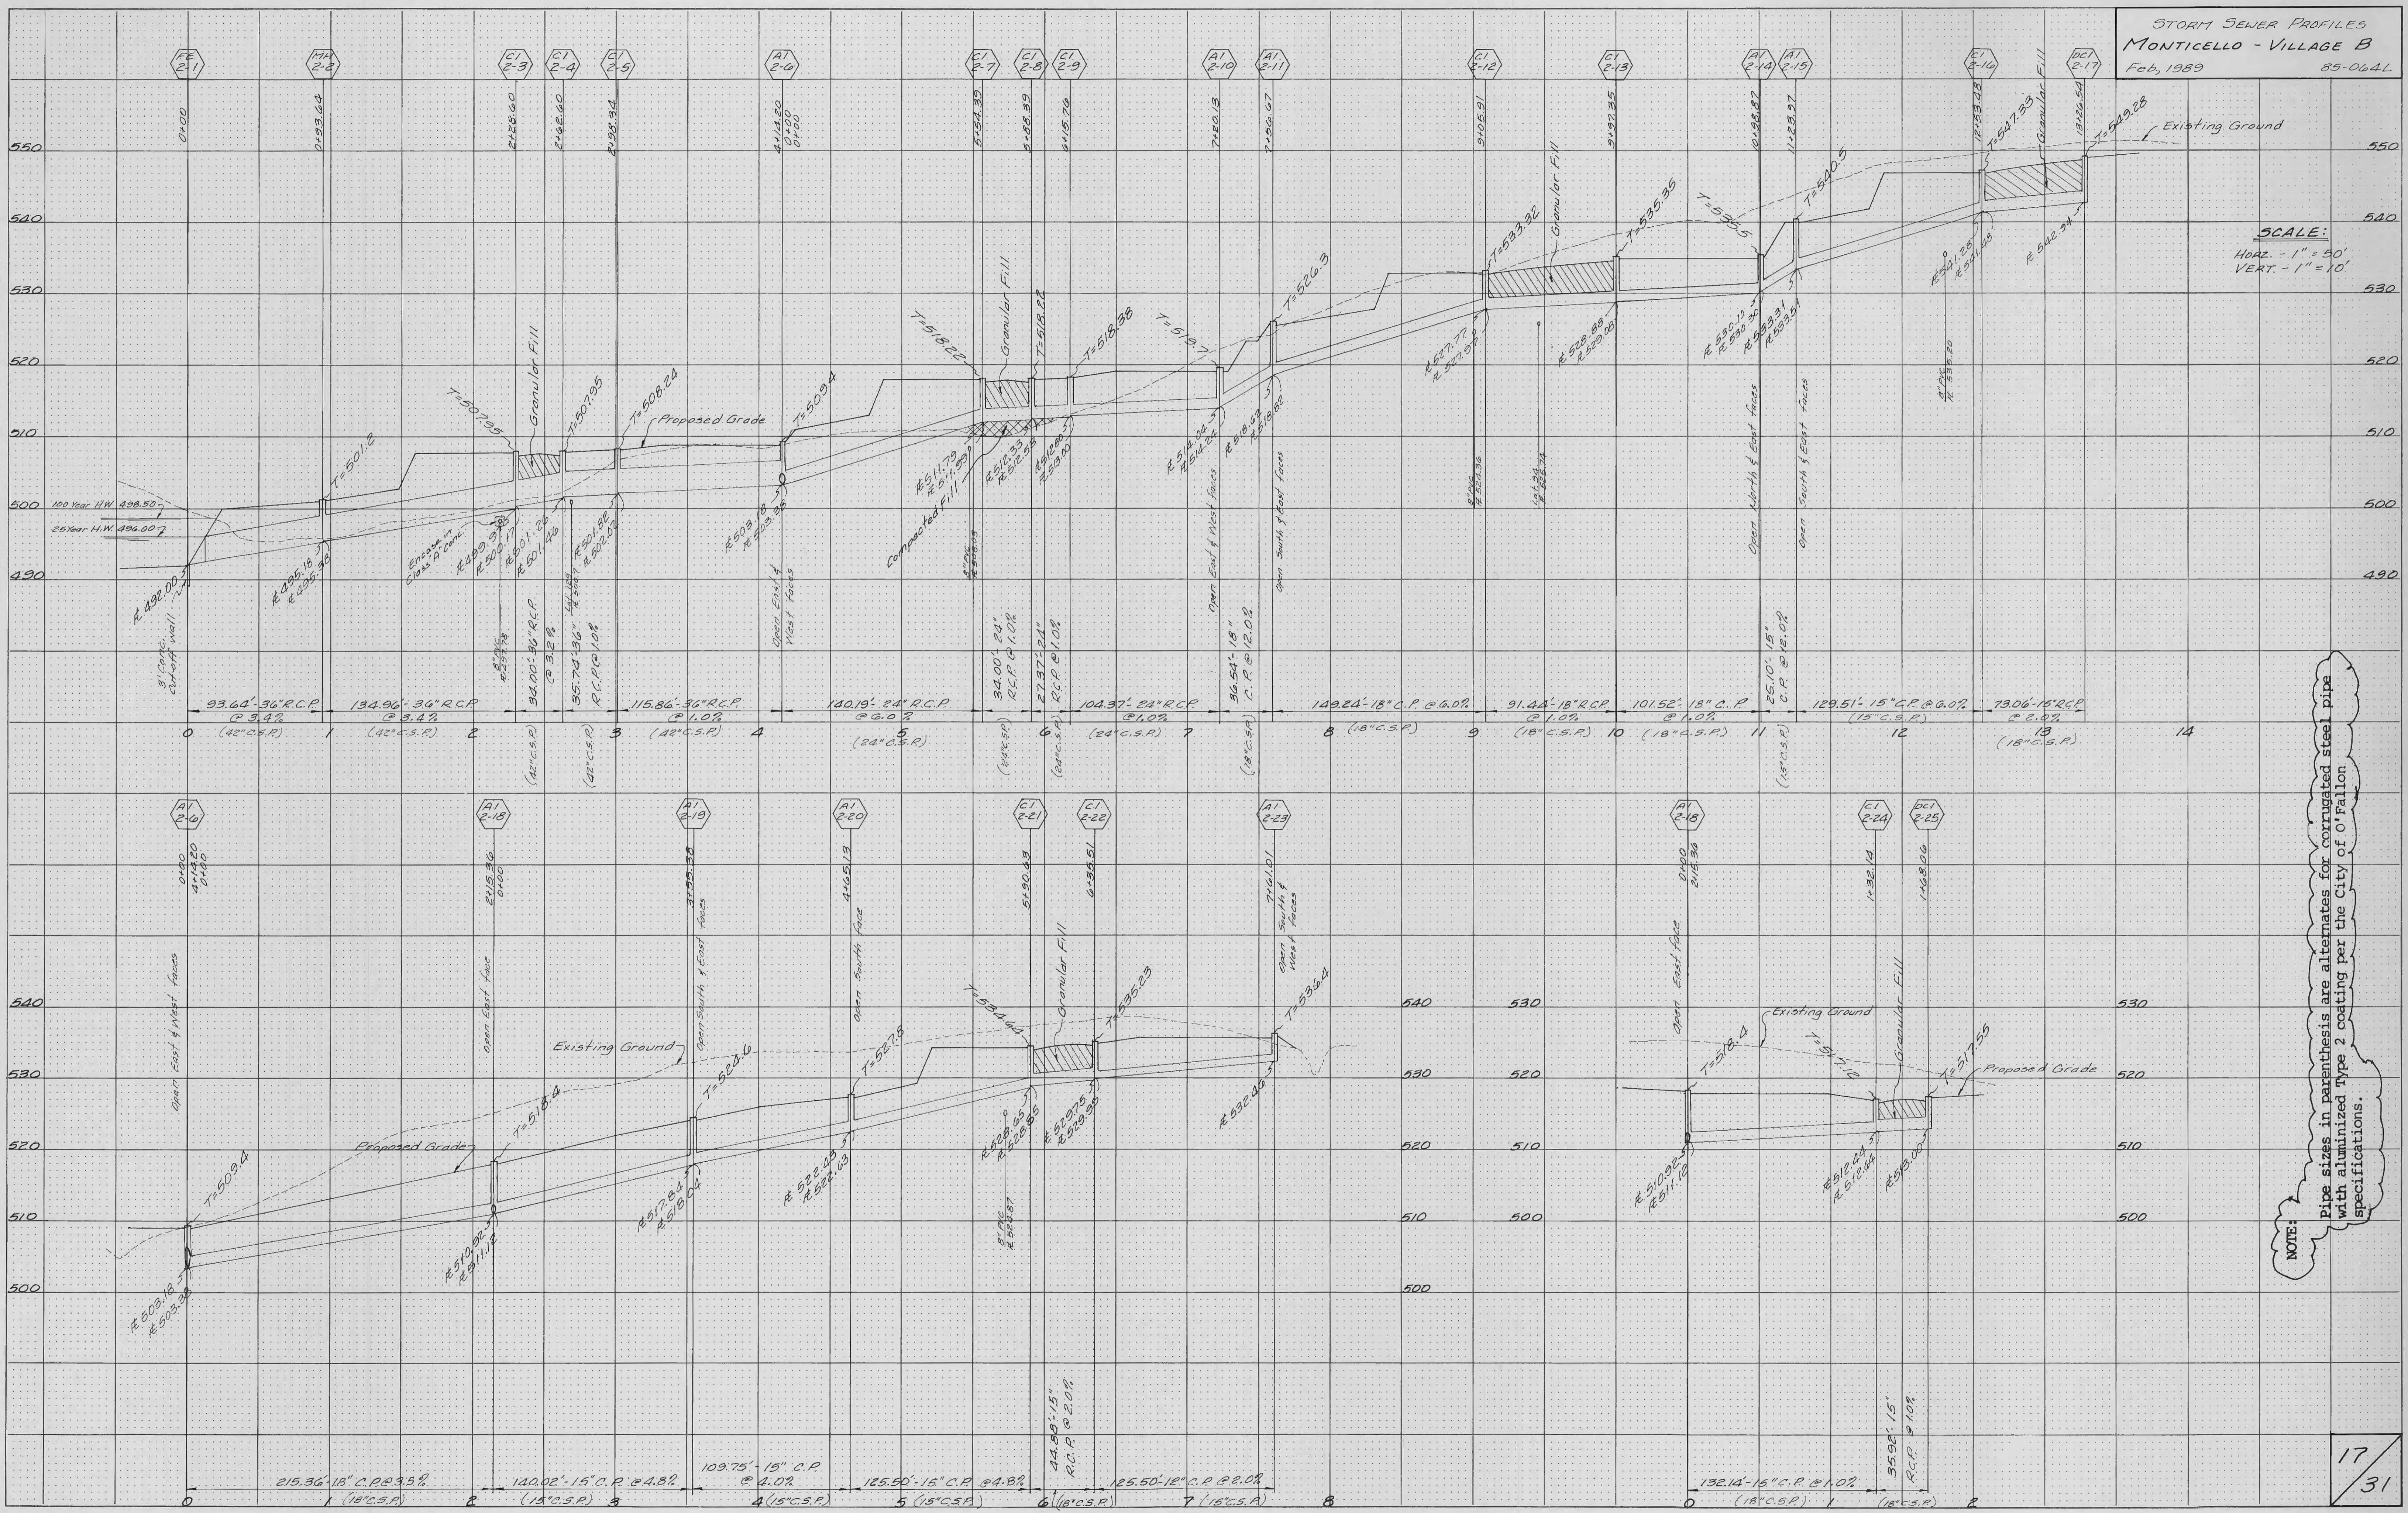

SCALE:  
 HOAZ. - 1" = 30'  
 VERT. - 1" = 10'

NOTE:  
 Pipe sizes in parenthesis are alternates for corrugated steel pipe with aluminum type 2 coating per the City of O Fallon specifications.