


Prop. N/F Black, Michael & Rita

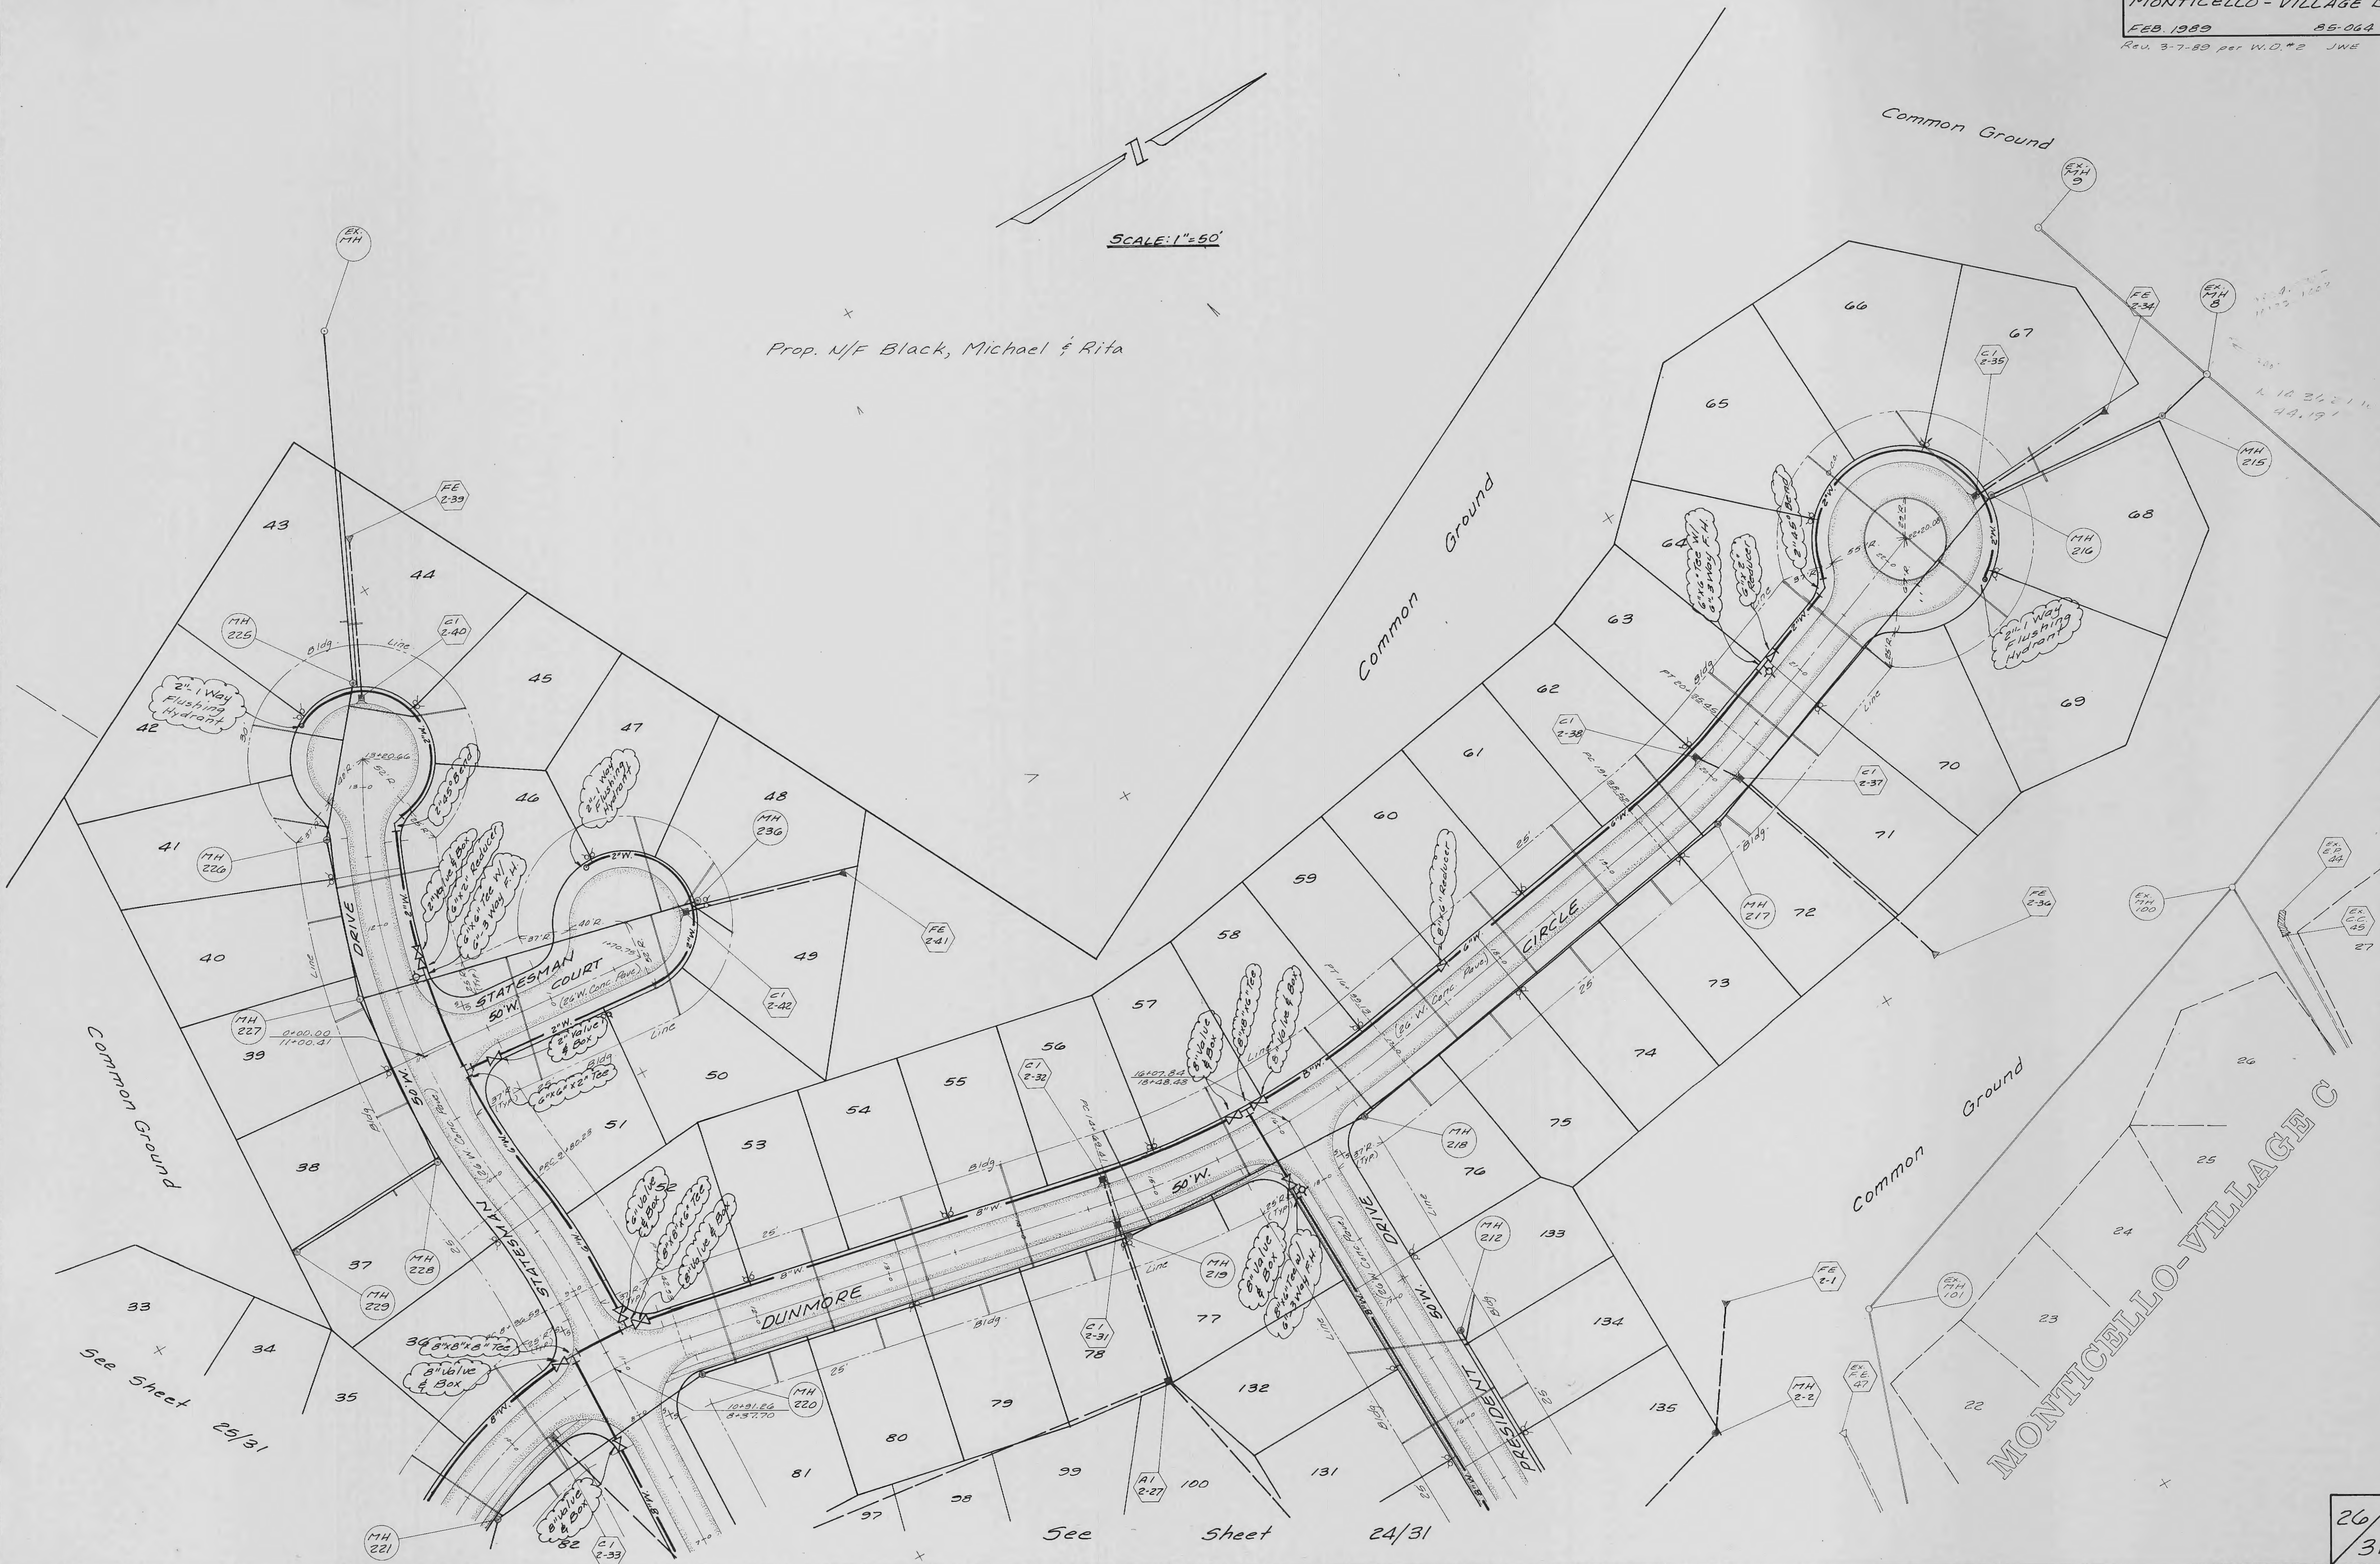

See Sheet 25/31

See Sheet 24/31