


ORIGINAL SURVEY	SURVEYED	BY	DATE
NOTE BOOK NO.	PLOTTED		
	TEMPLATE		
	AREAS		
	AREAS CHECKED		

FINAL SURVEY	SURVEYED	BY	DATE
NOTE BOOK NO.	PLOTTED		
	TEMPLATE		
	AREAS		
	AREAS CHECKED		

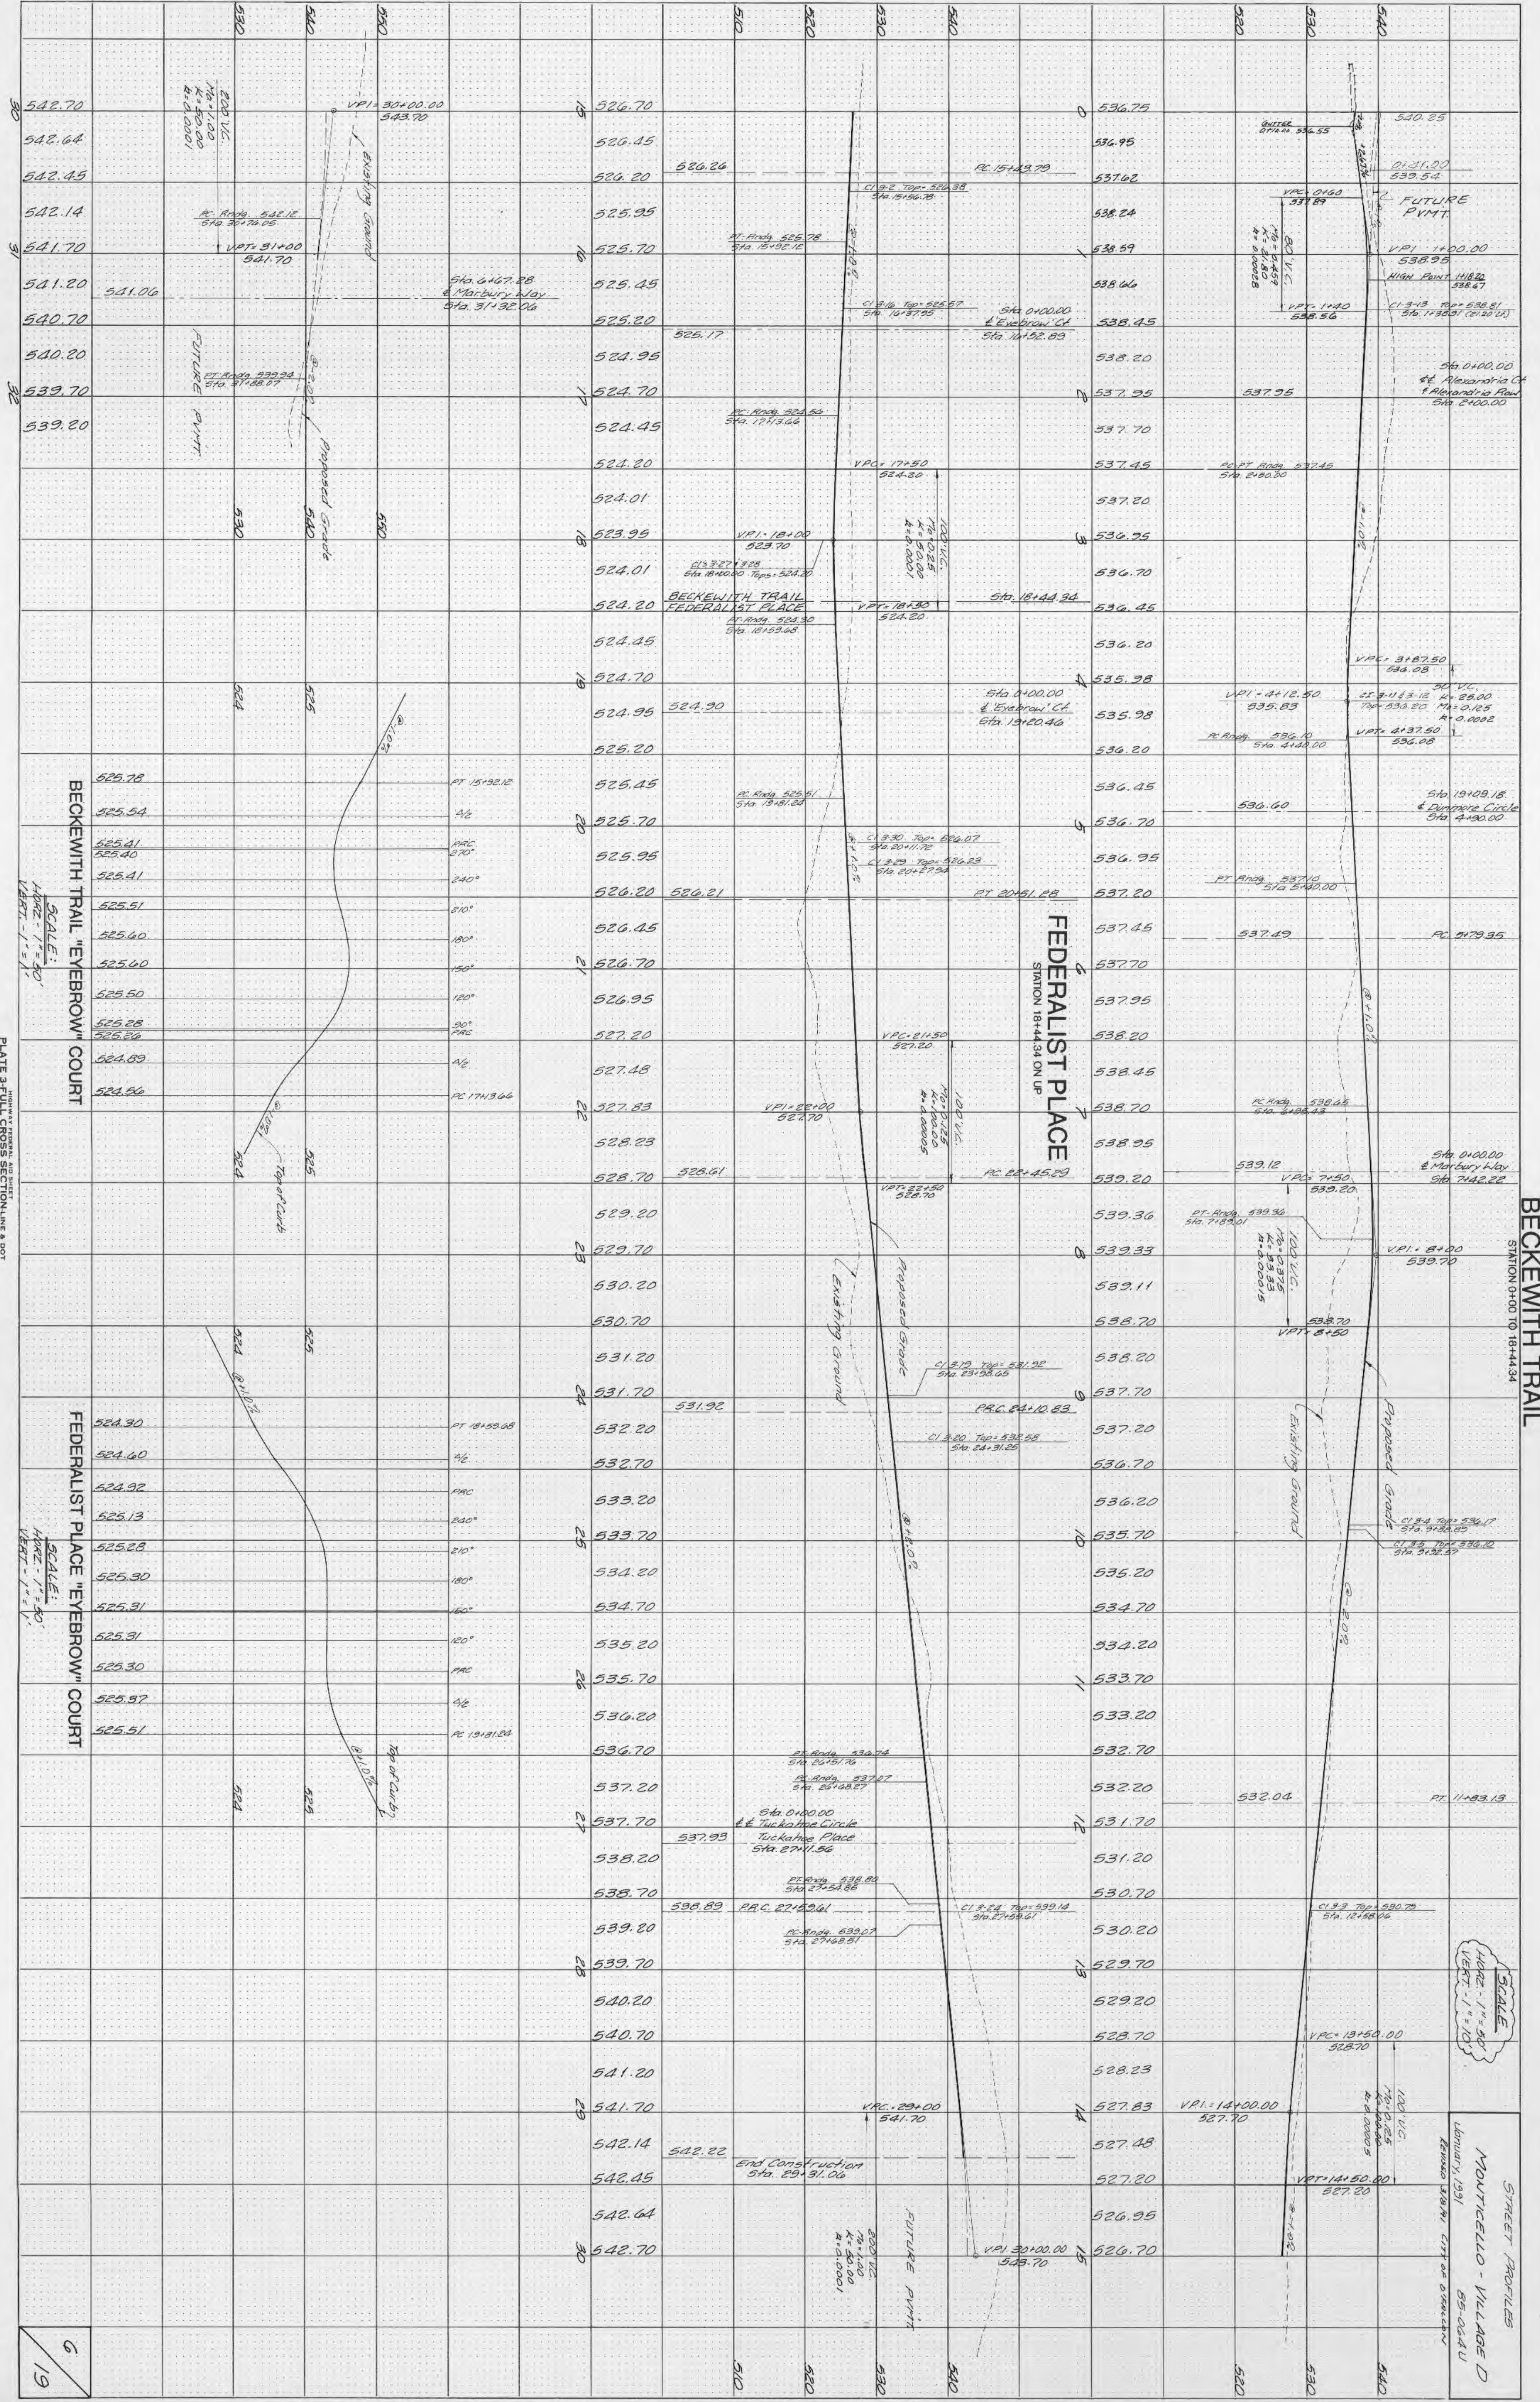

BECKEWITH TRAIL  
STATION 0+00 TO 18+44.34

SCALE  
HORIZ. 1" = 30'  
VERT. 1" = 10'

STREET PROFILES  
MONTICELLO - VILLAGE D  
January 1991  
REVISION 10/91 CITY OF DORCHESTER