

ORIGINAL SURVEY	SURVEYED	BY	DATE
NOTE BOOK NO.	PLOTTED		
	TEMPLATE		
	AREAS		
	CHECKED		

FINAL SURVEY	SURVEYED	BY	DATE
NOTE BOOK NO.	PLOTTED		
	TEMPLATE		
	AREAS		
	CHECKED		

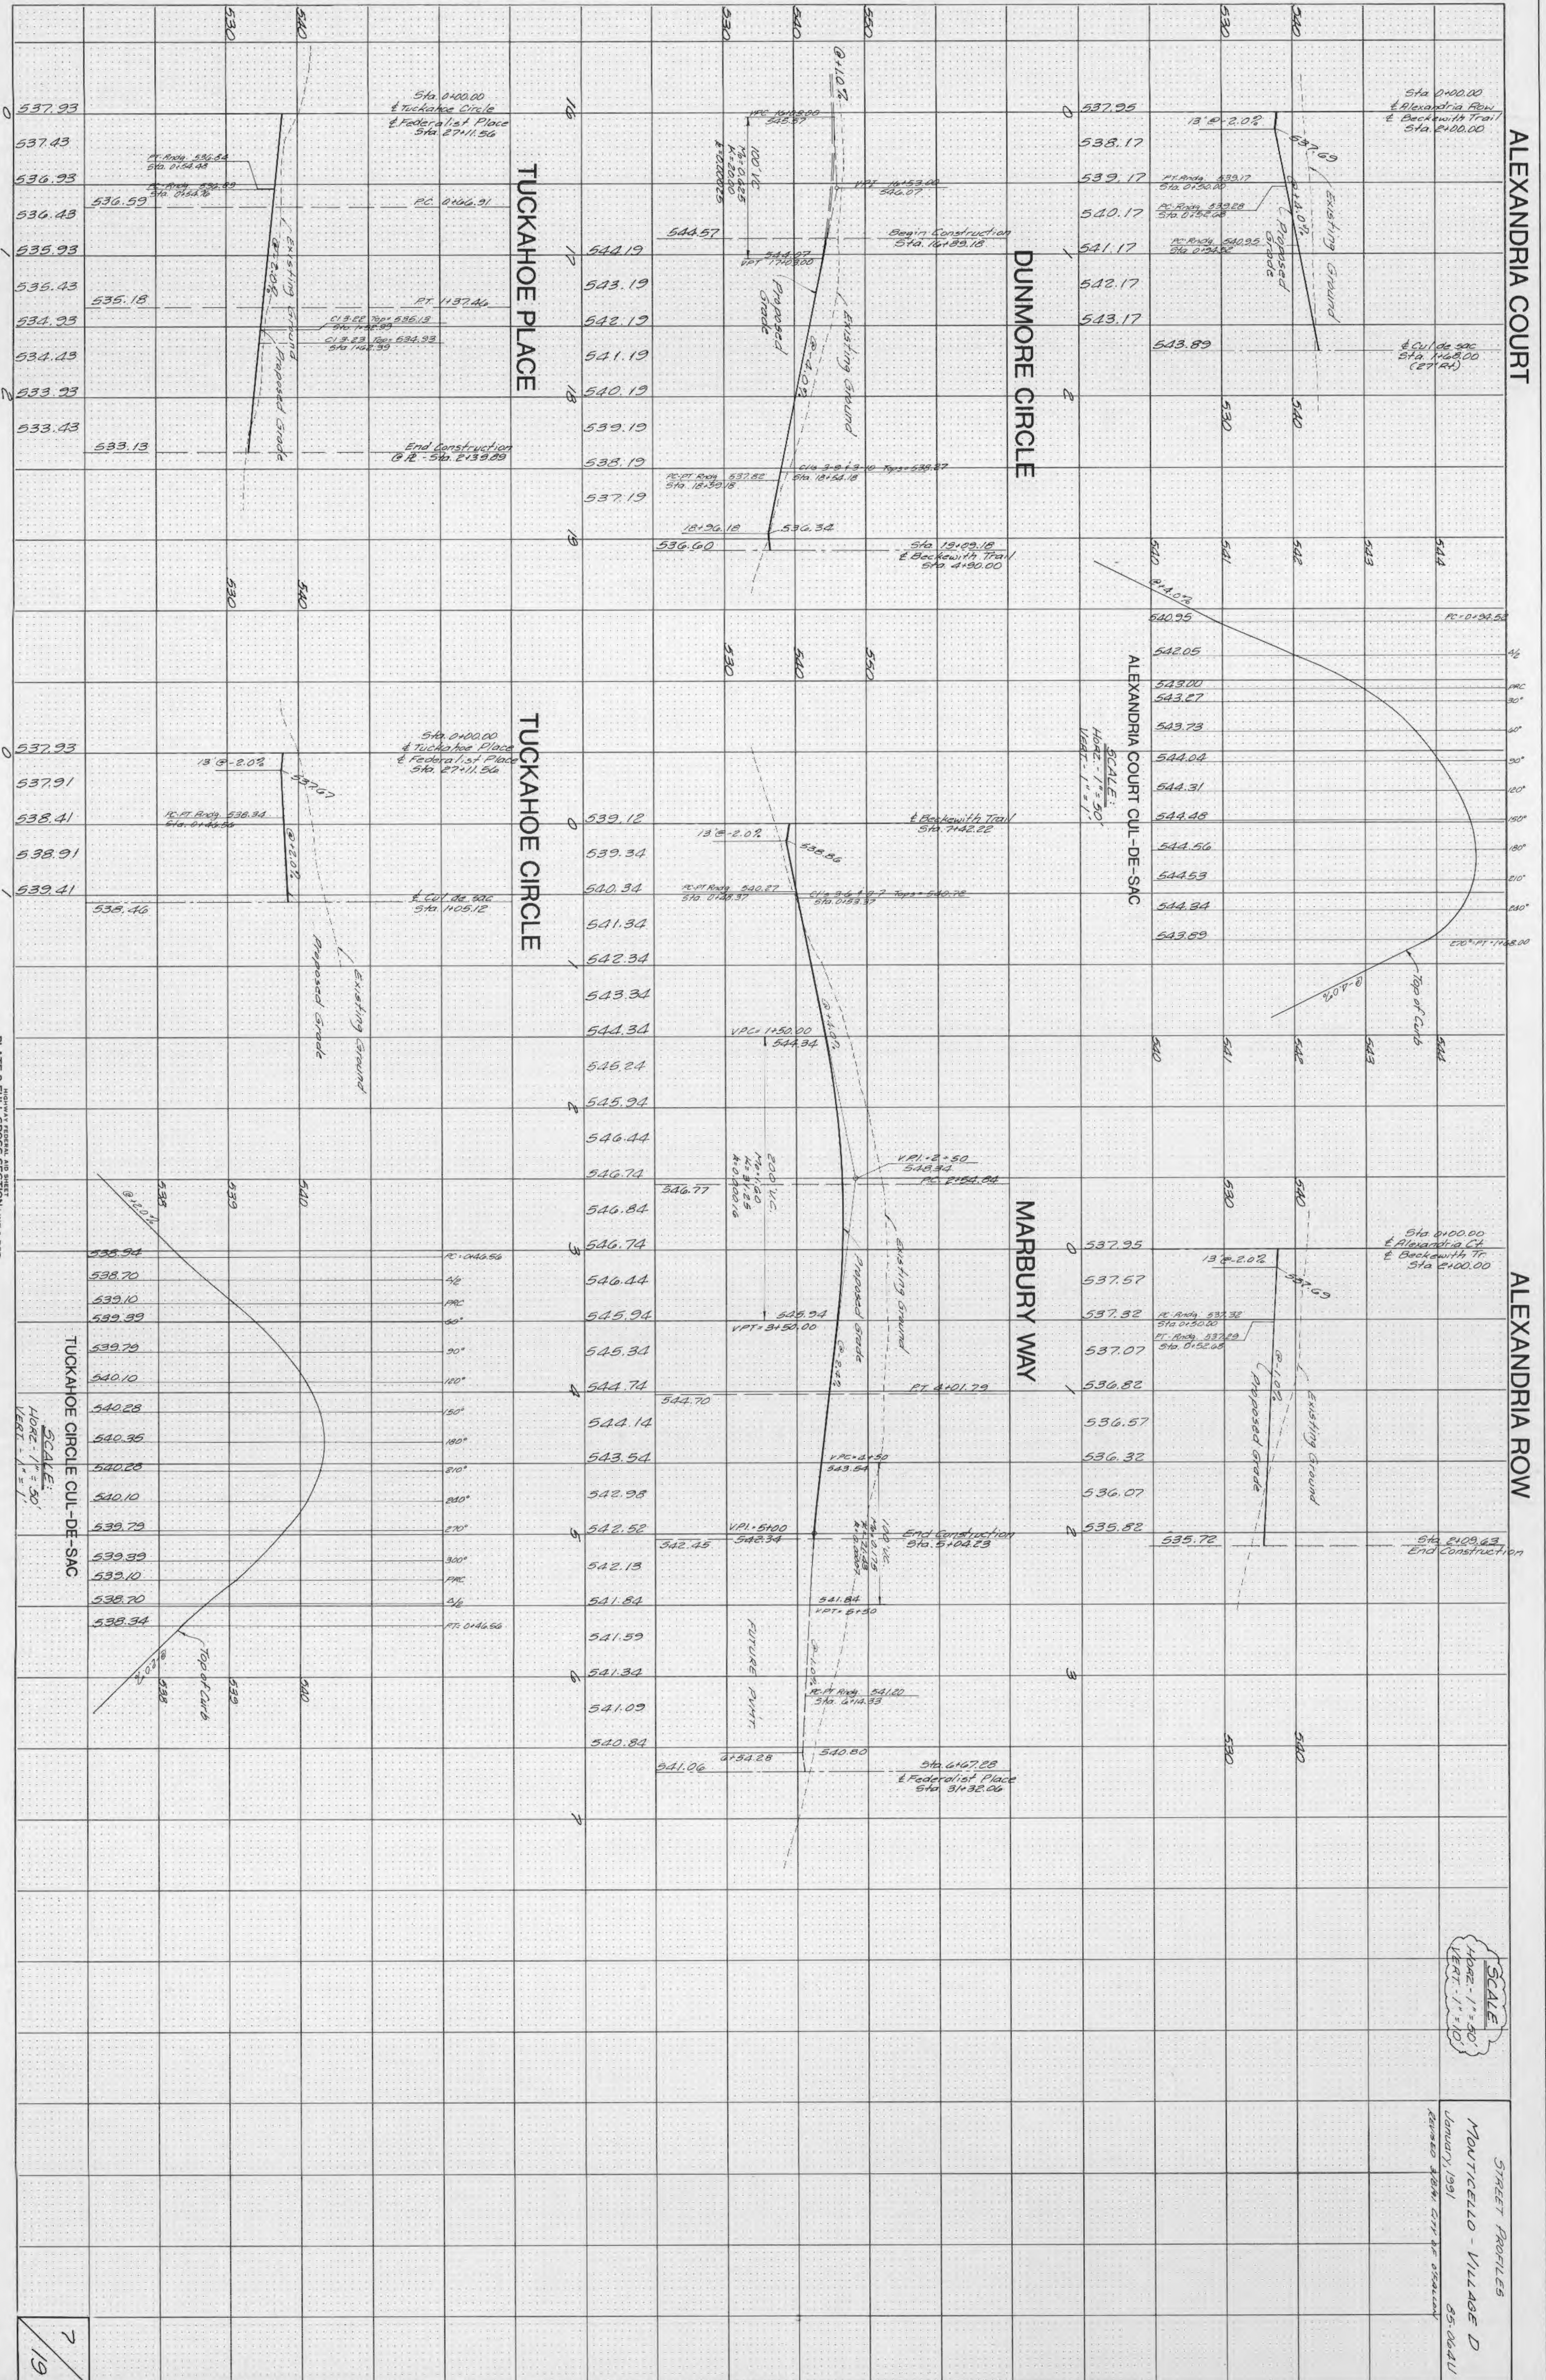


PLATE 3-FULL CROSS SECTION LINE & DOT

SCALE:
HORIZ. 1" = 50'
VERT. 1" = 10'

SCALE:
HORIZ. 1" = 50'
VERT. 1" = 10'

STREET PROFILES
MONTICELLO - VILLAGE D
January 1991
85-06411
KIMBERLY J. BROWN, CIVIL ENGINEER