


SCALE
 HORIZ. - 1" = 50'
 VERT. - 1" = 10'

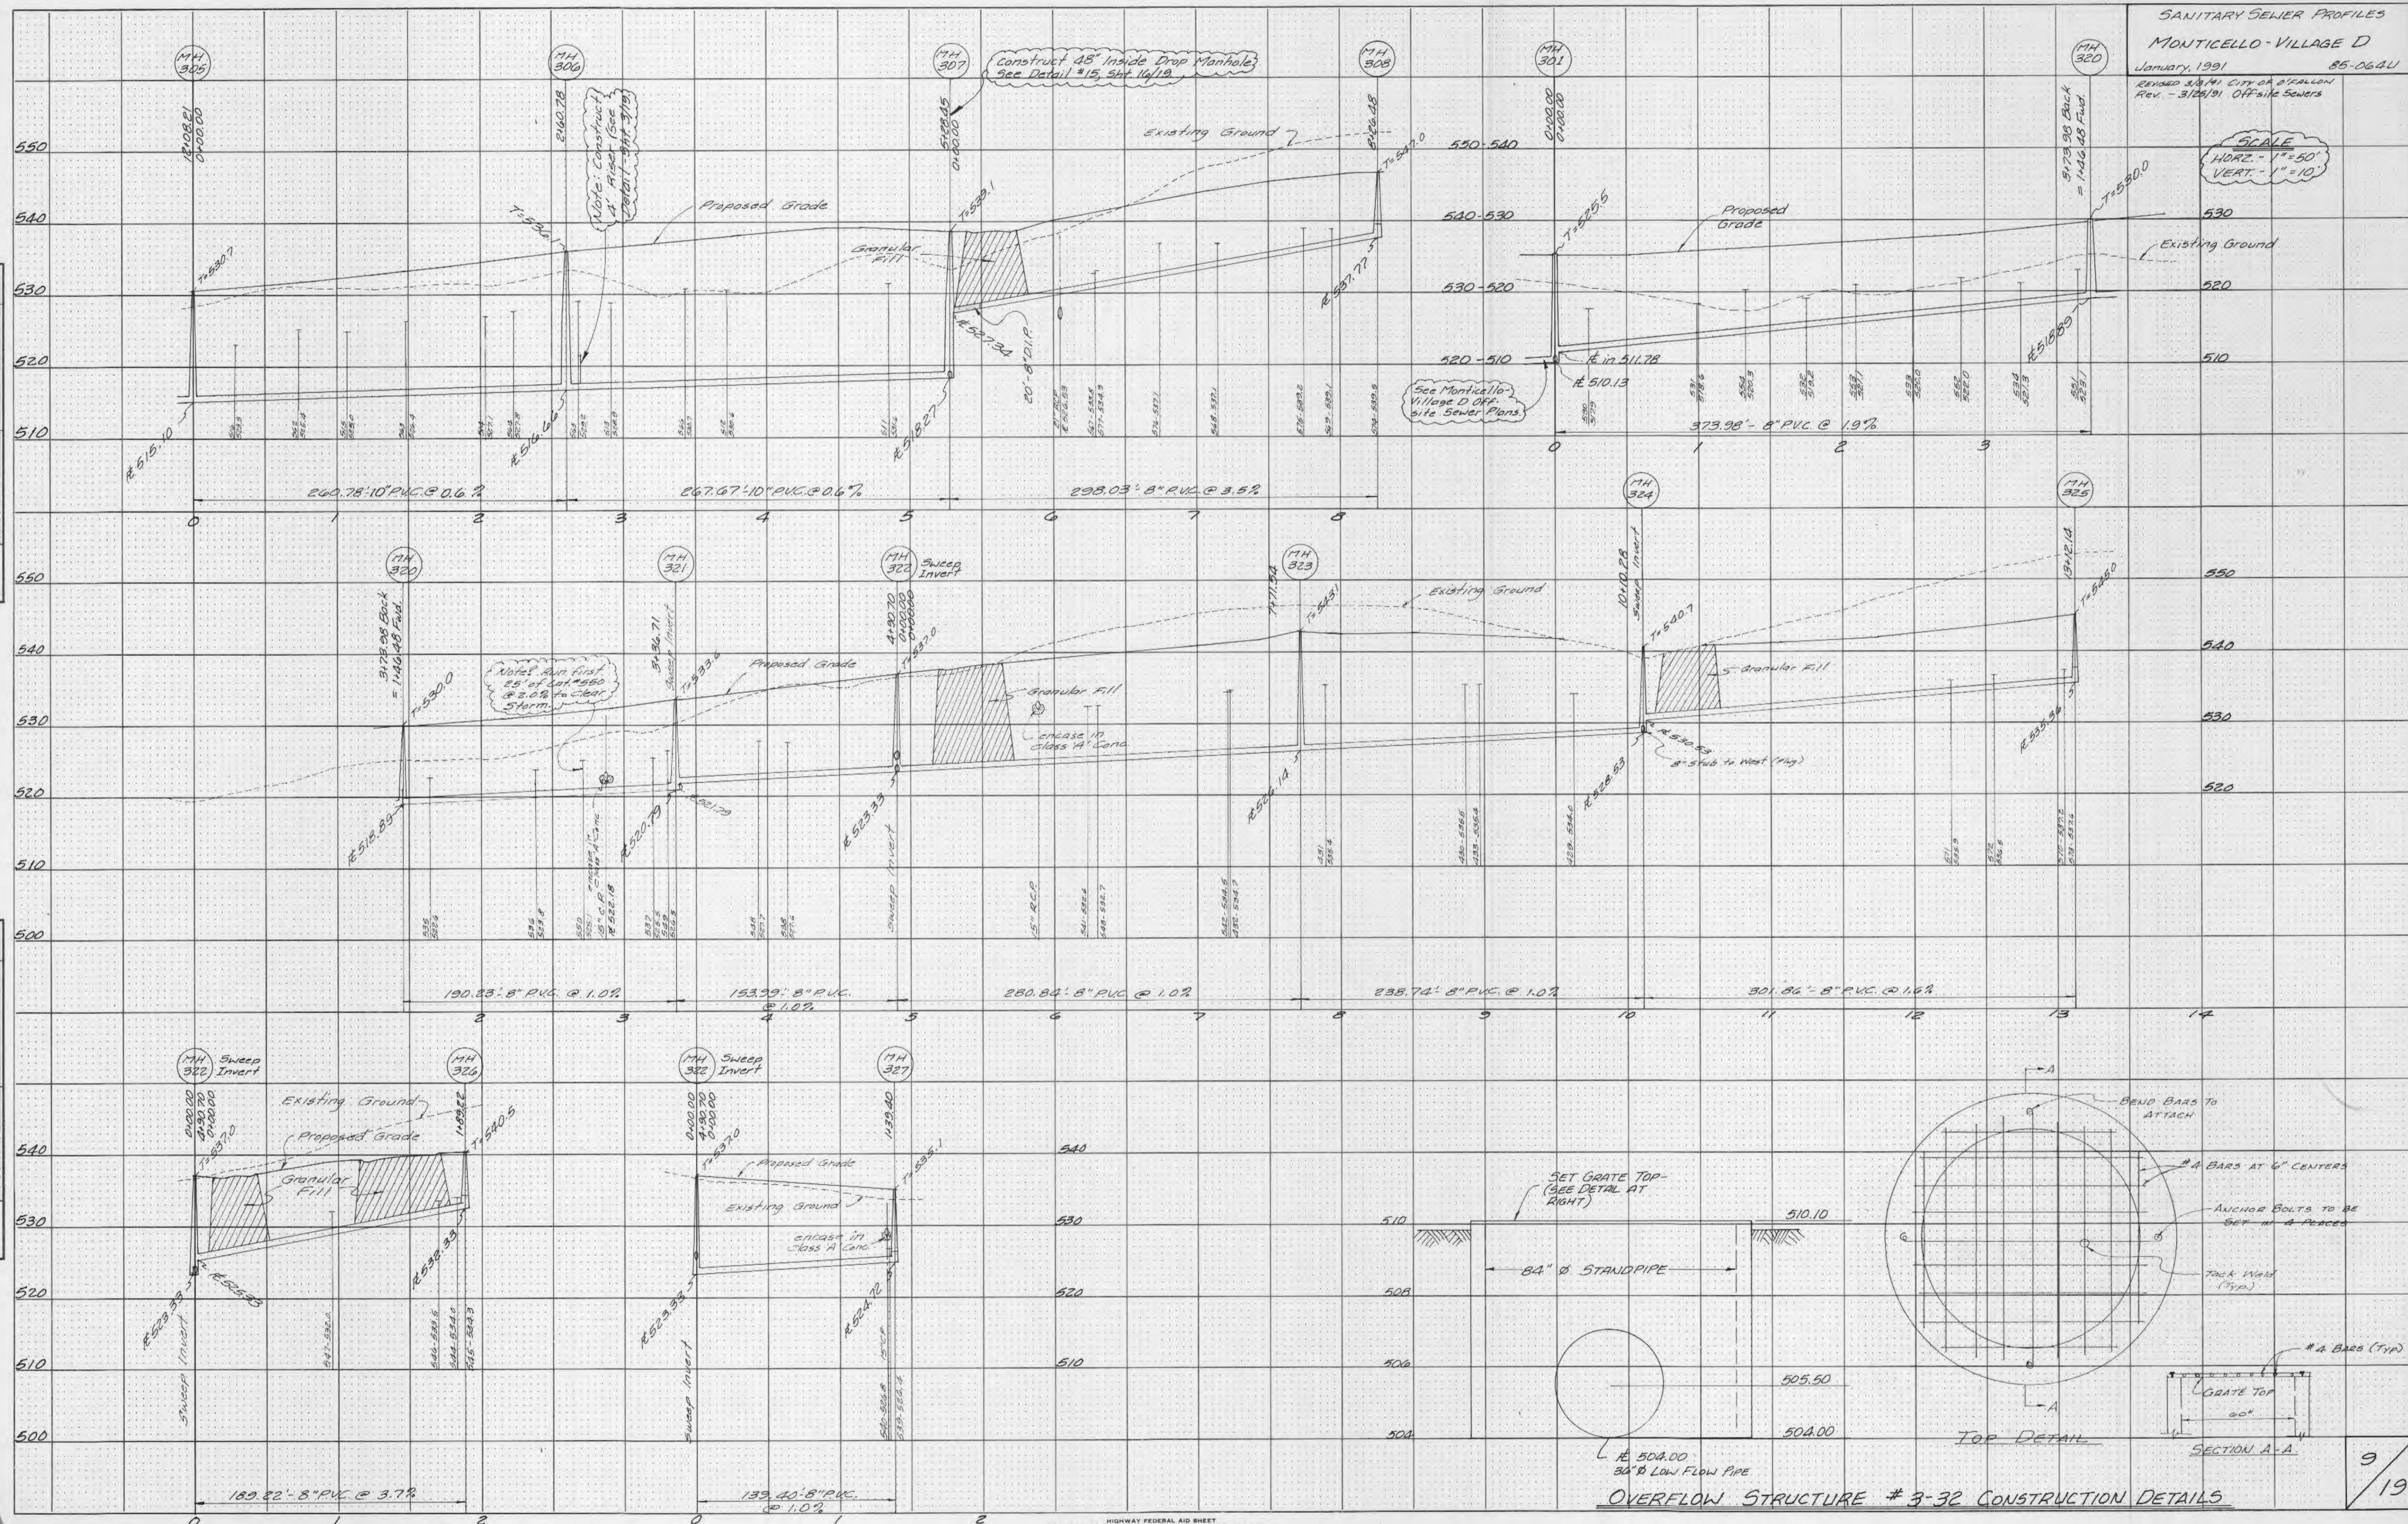

FINAL SURVEY
 SURVEYED BY: _____
 DATE: _____
 TEMPLATE NO.: _____
 NOTE BOOK NO.: _____
 AREAS CHECKED: _____

ORIGINAL SURVEY
 SURVEYED BY: _____
 DATE: _____
 TEMPLATE NO.: _____
 NOTE BOOK NO.: _____
 AREAS CHECKED: _____

OVERFLOW STRUCTURE # 3-32 CONSTRUCTION DETAILS