


SCALE
 HORIZ. 1" = 50'
 VERT. 1" = 10'

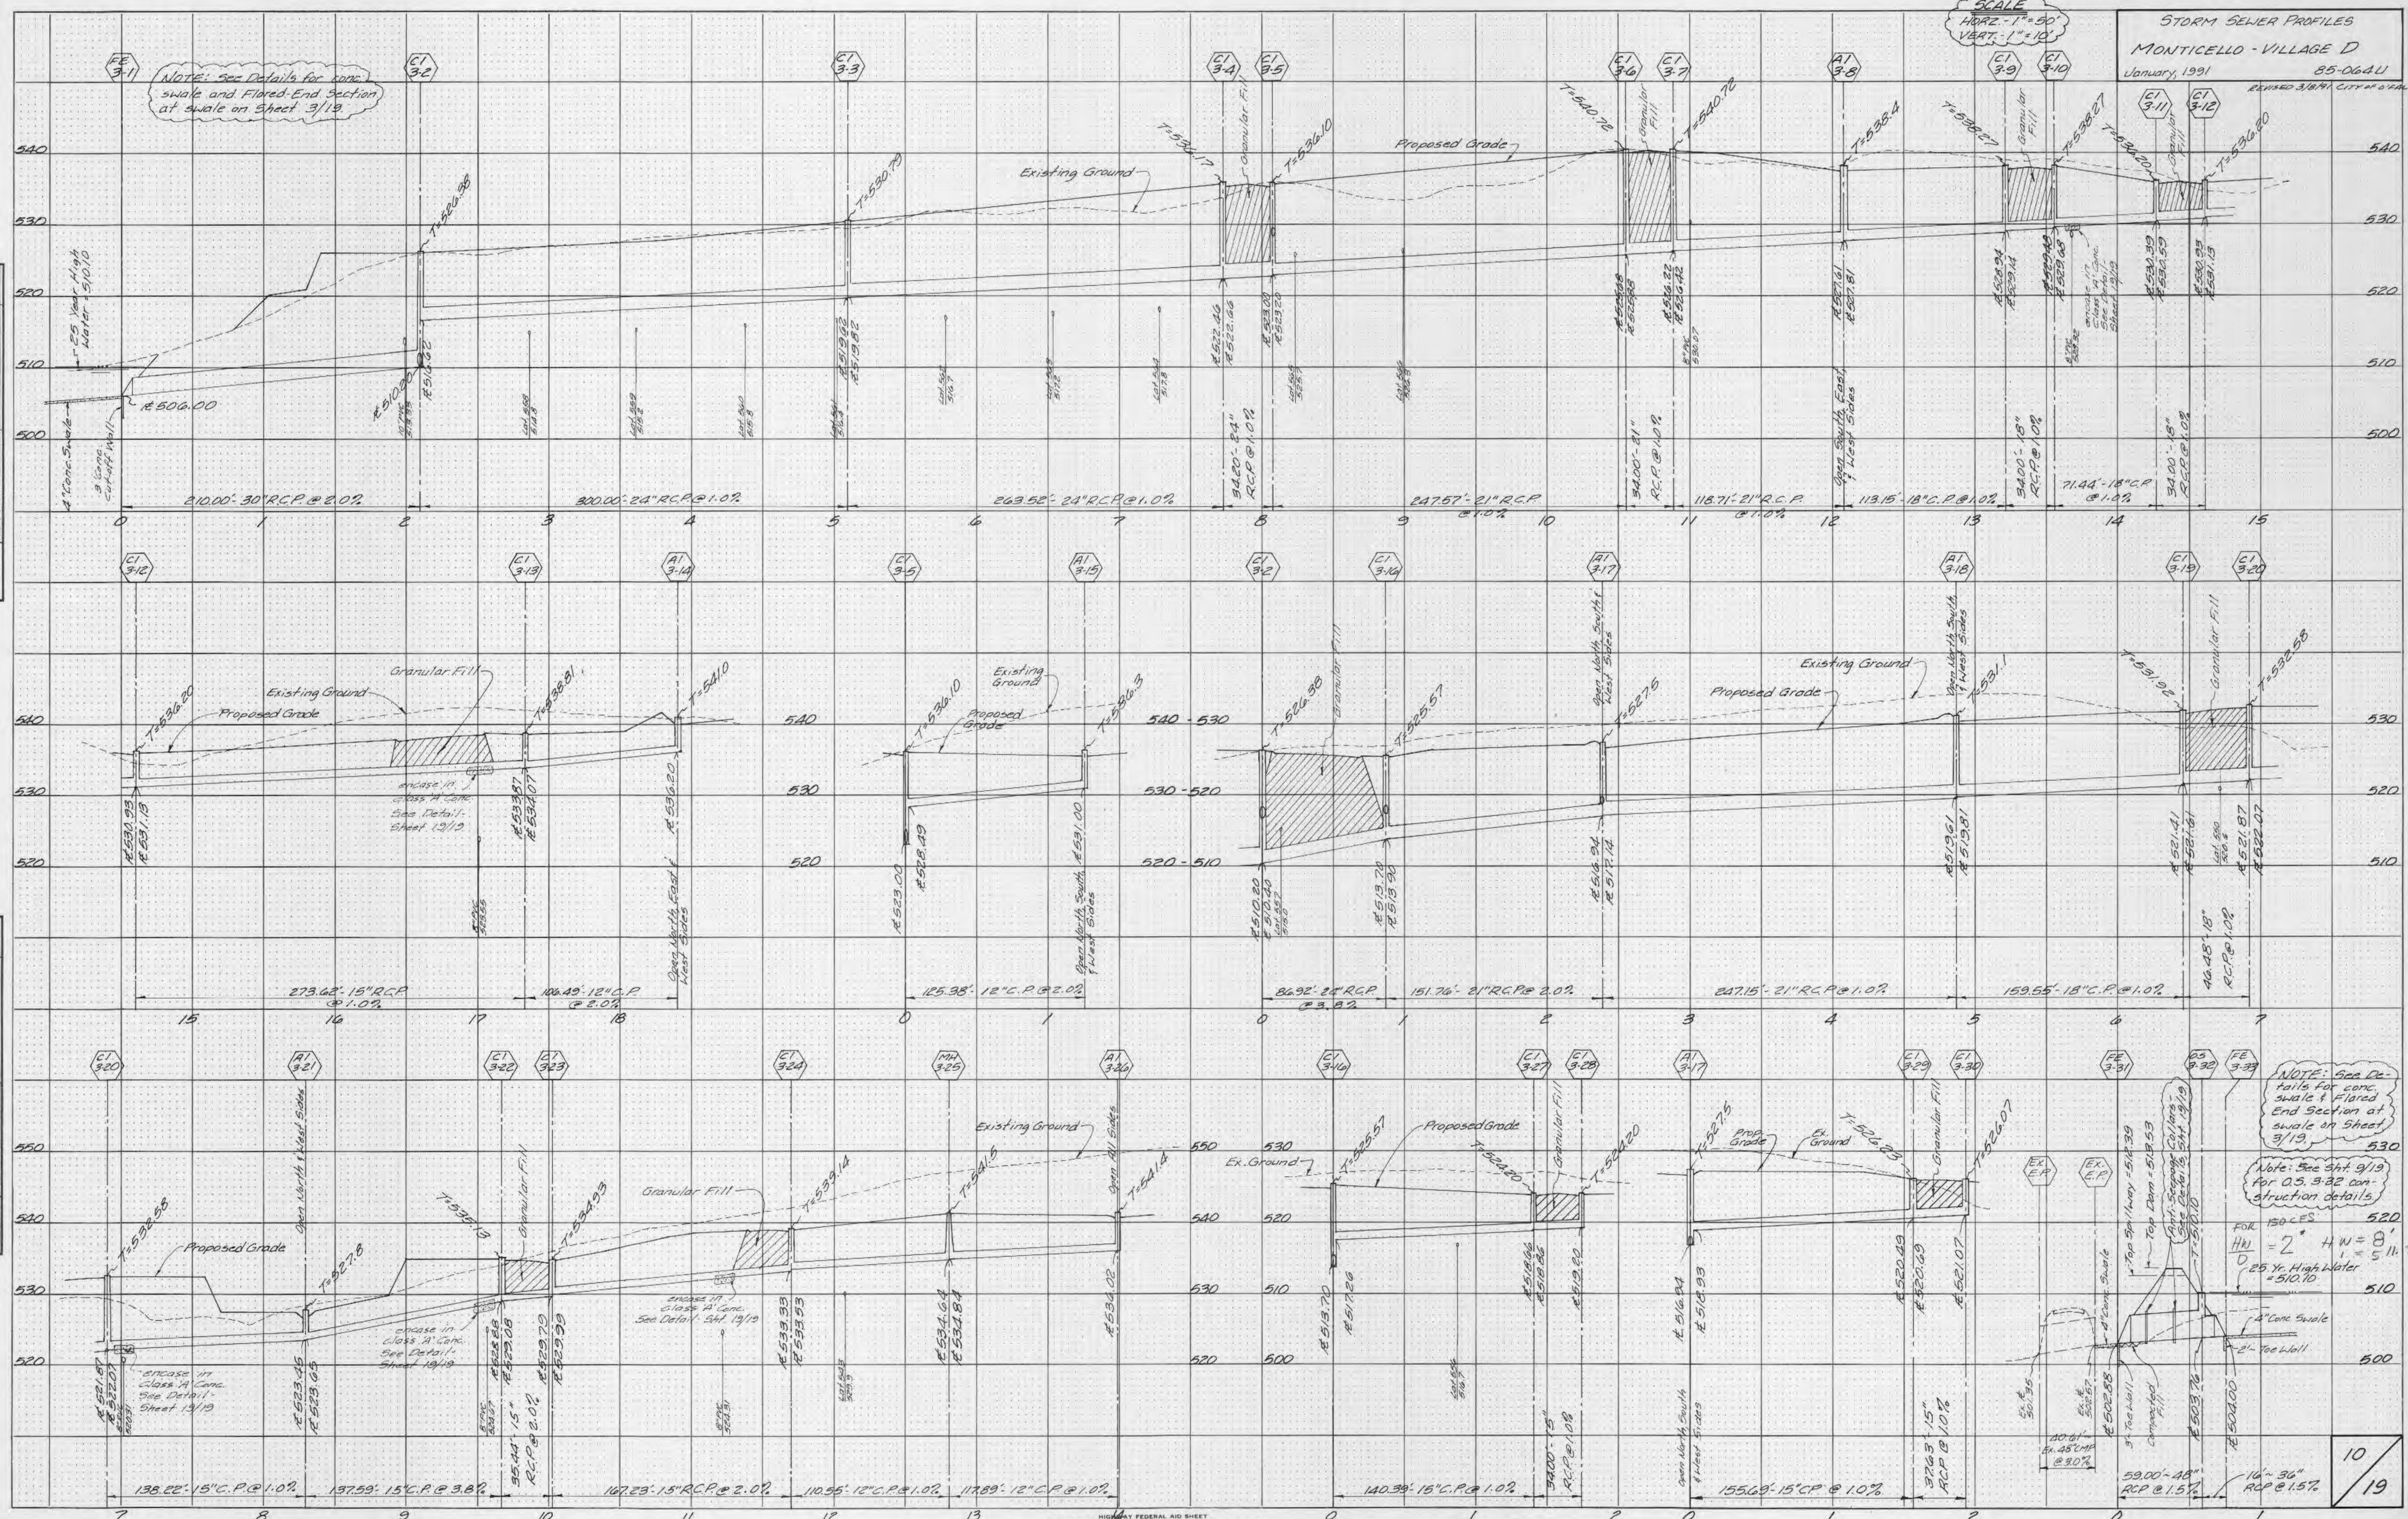

FINAL SURVEY
 DATE: _____
 BY: _____
 SURVEYED: _____
 TEMPLATE: _____
 NOTE BOOK: _____
 AREAS CHECKED: _____

ORIGINAL SURVEY
 DATE: _____
 BY: _____
 SURVEYED: _____
 TEMPLATE: _____
 NOTE BOOK: _____
 AREAS CHECKED: _____