
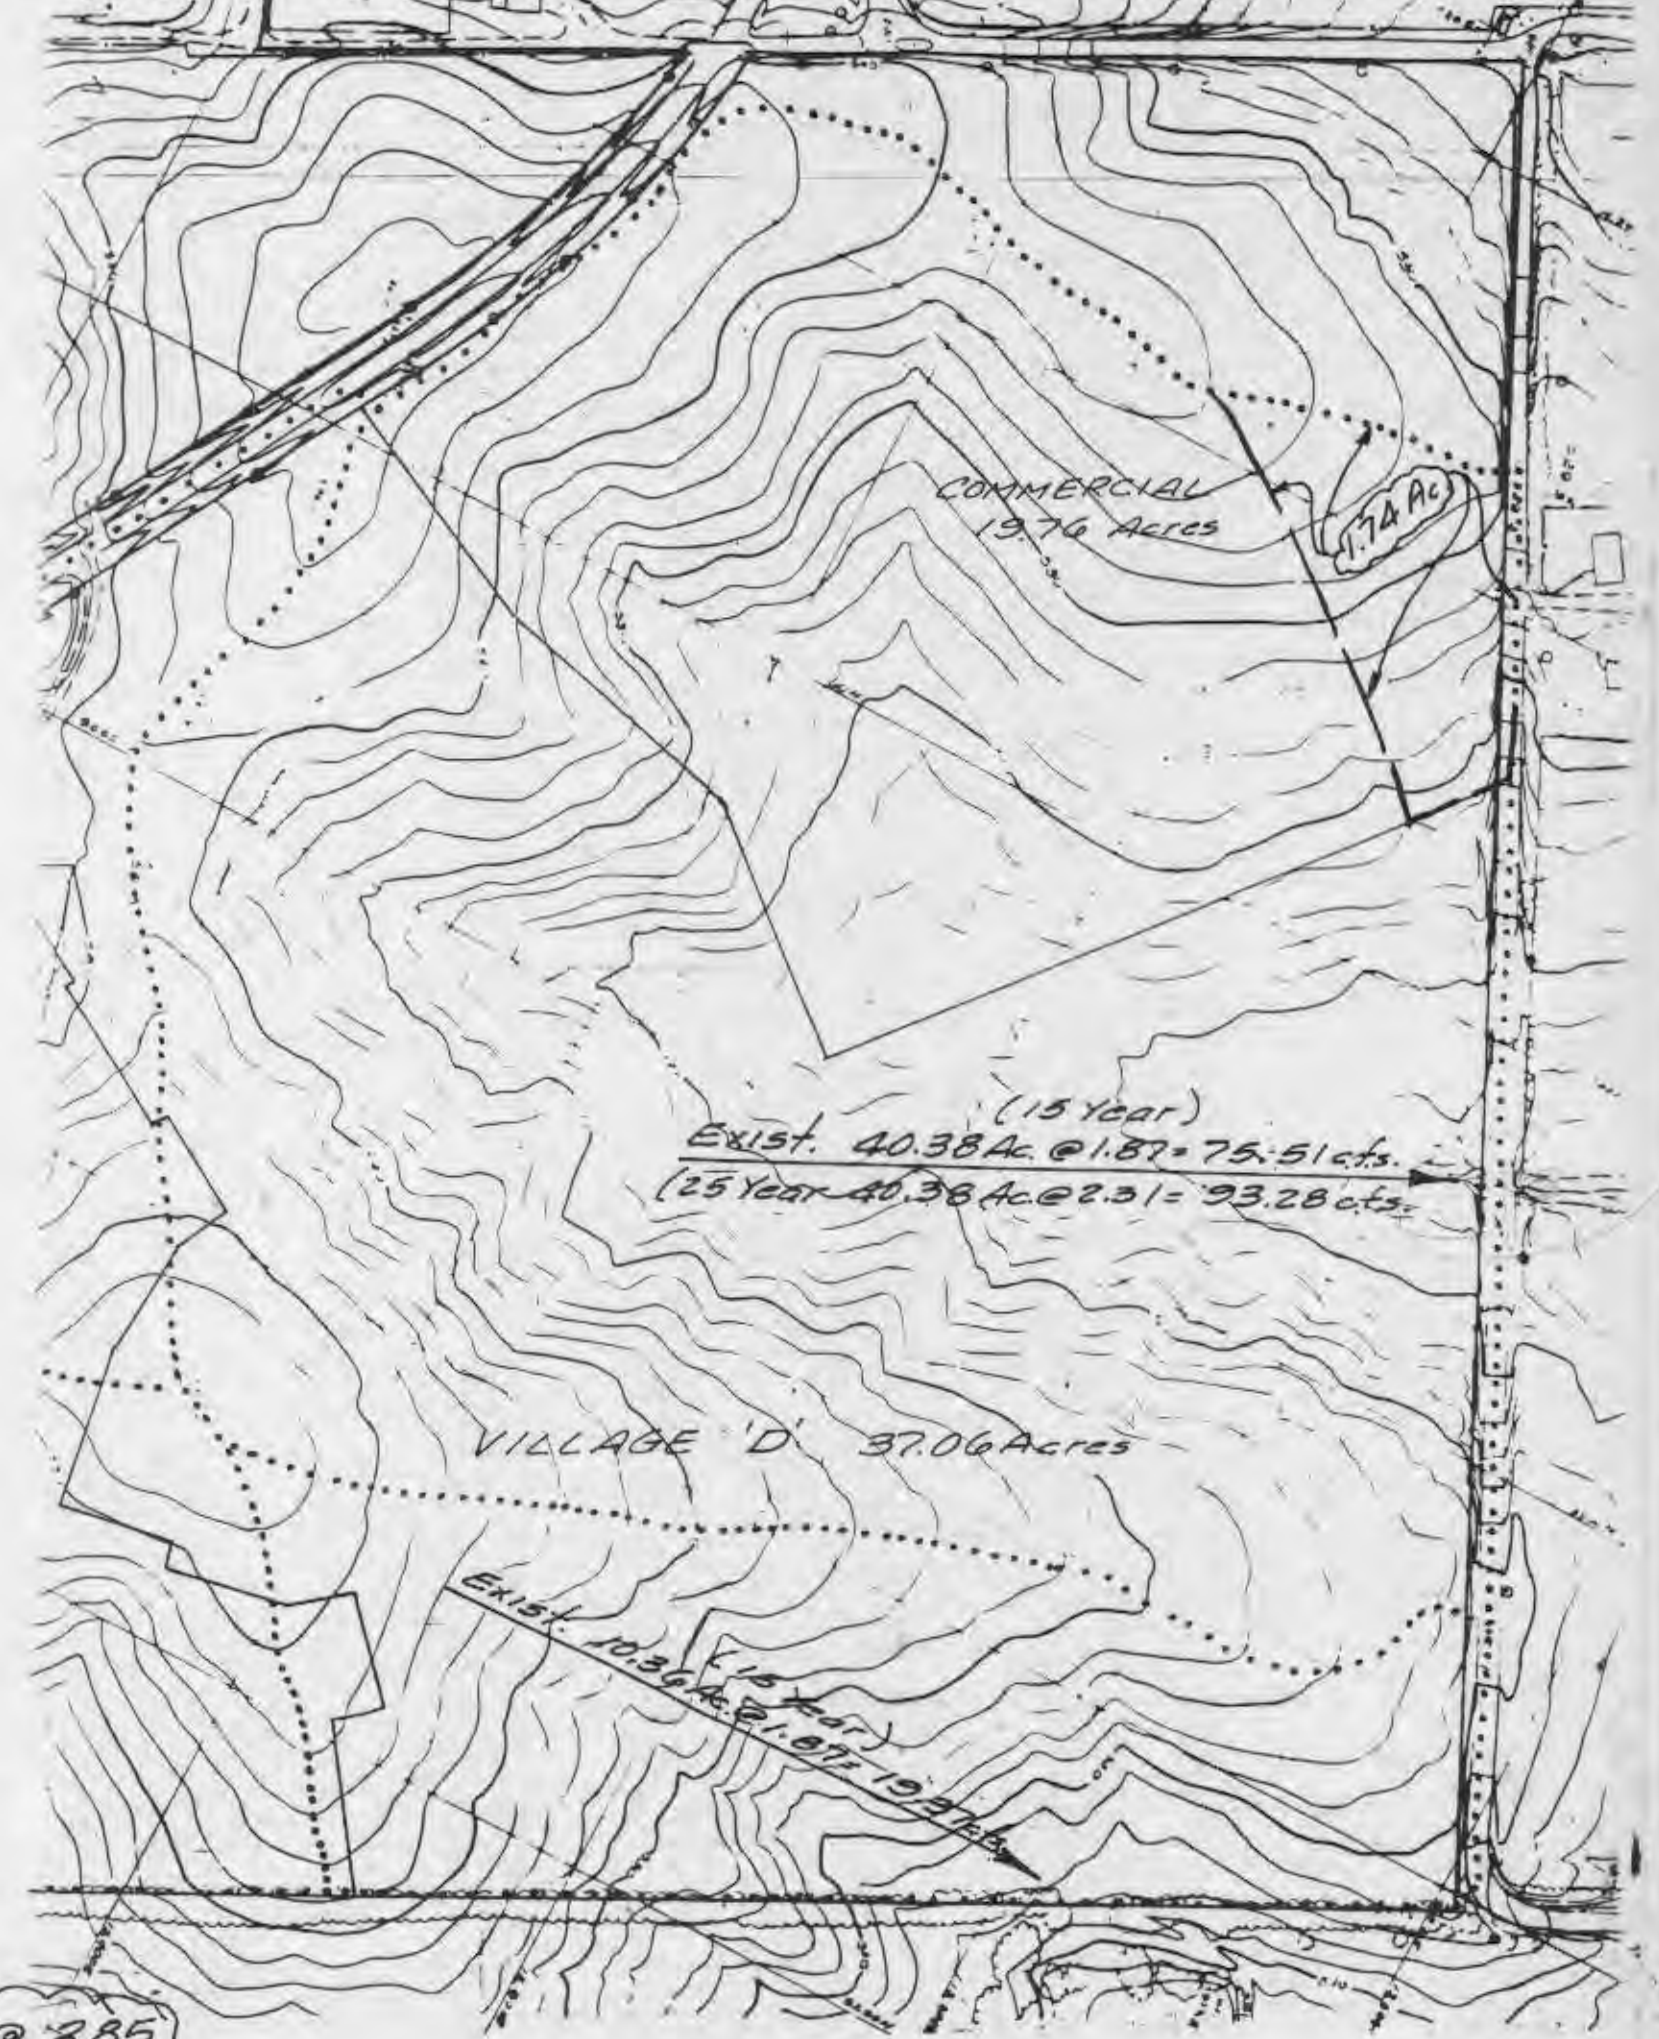


Sec Sheet 11/19

Scale: 1"=50'

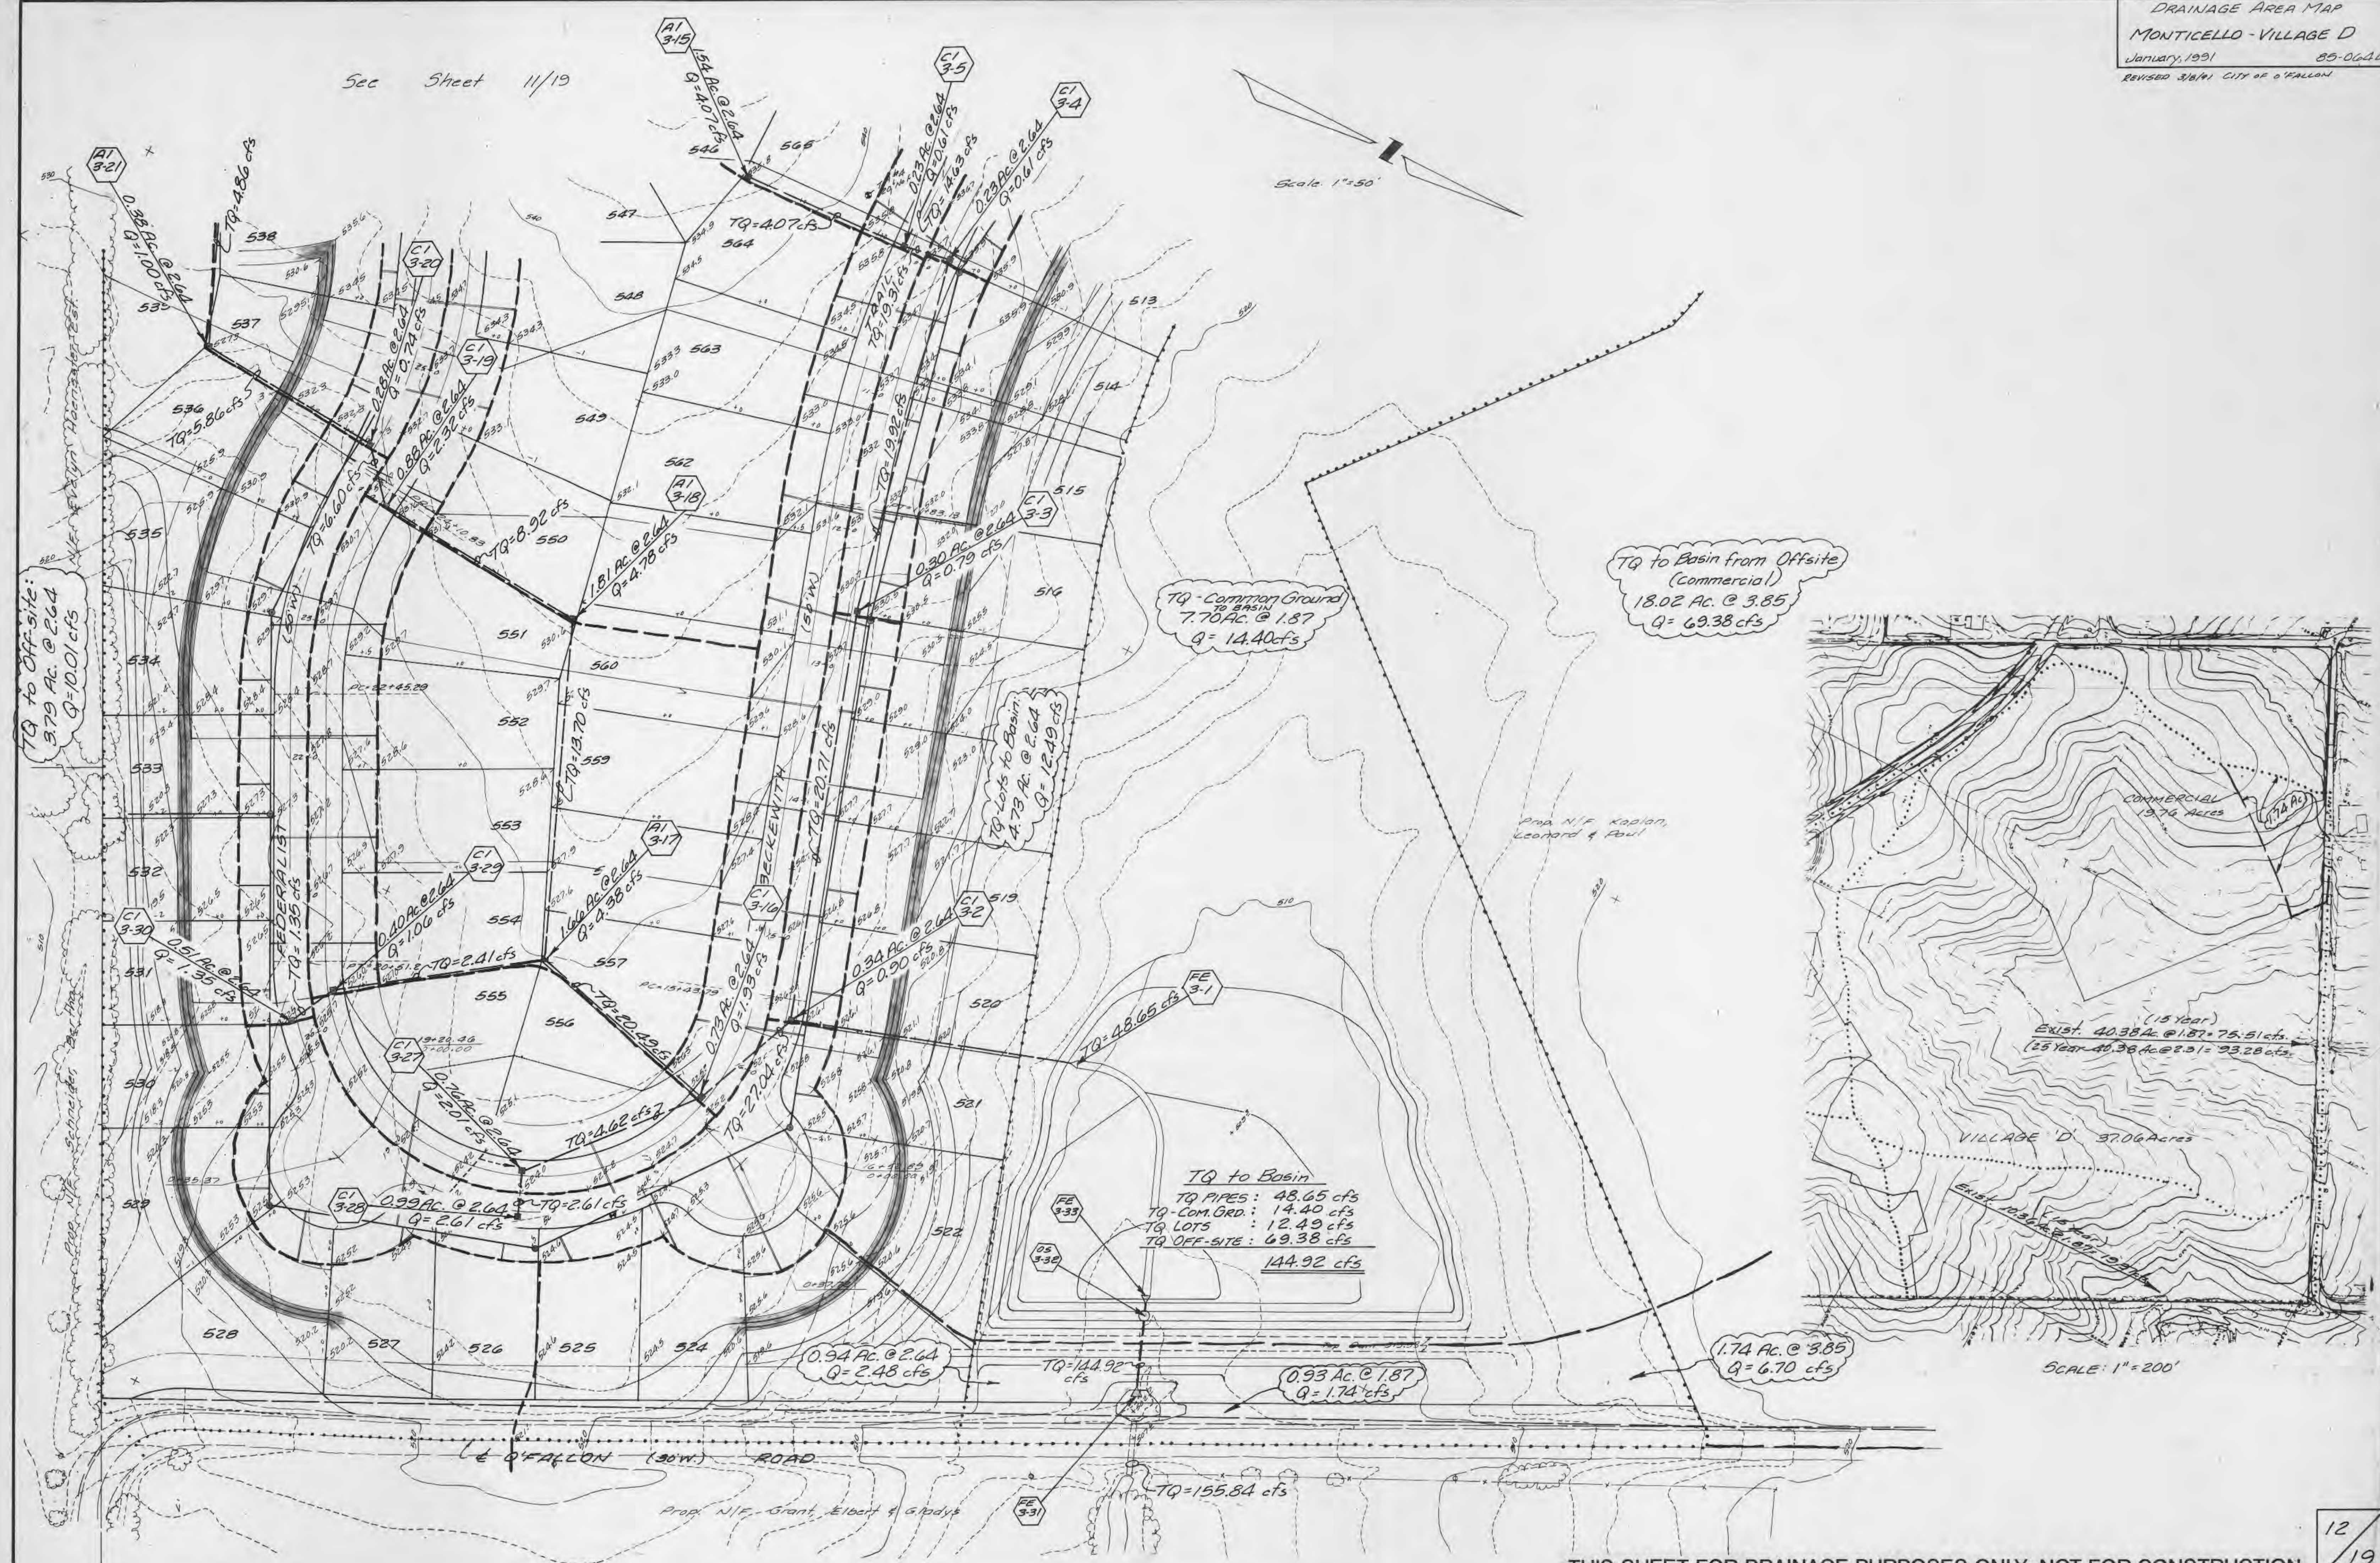

THIS SHEET FOR DRAINAGE PURPOSES ONLY-NOT FOR CONSTRUCTION