


PLANT SCHEDULE

TREES	COMMON NAME	CONT.	QTY.	MATURE HEIGHT
RPM	Redpointe Maple	3"	4	45+
HL	Skyline Honeylocust	3"	7	45+
PFC	Prairiefire Fl. Crab	2"	4	18-20'
STFC	Sugar Tyme Fl. Crab	2"	5	18-20'
NS	Norway Spruce	6-7'	6	45+
LPT	Exclamation London Plane Tree	3"	5	35-45'
SAW	Sawtooth Oak	3"	5	45+
TFL	Tree From Lilac	2"	3	10'
ARB	Emerald Arborvitae	6-7'	7	12-15'
SHRUBS	COMMON NAME	SIZE	QTY	
GVB	Green Velvet Boxwood	5 gal	16	
FRG	Foerster's Reed Grass	5 gal	15	
DBB	Dwf. Burning Bush	18-24"	40	
HRD	Happy Returns Daylily	1 gal	32	
CGH	China Girl Holly	5 gal	18	
GOJ	Gray Owl Juniper	5 gal	32	
LIR	Big Blue Liriope	1 gal	60	
DFG	Hamel Dwarf Fountain Grass	5 gal	6	
CPN	Coppertina Ninebark	5 gal	3	
DR	Drift Rose	5 gal	3	
LPS	Little Princess Japanese Spirea	5 gal	26	

NOTE: Per ordinance 402.040, 15 trees per acres are req'd. 1.66 Ac x 15 = 25.2 trees req'd. 26 trees provided.

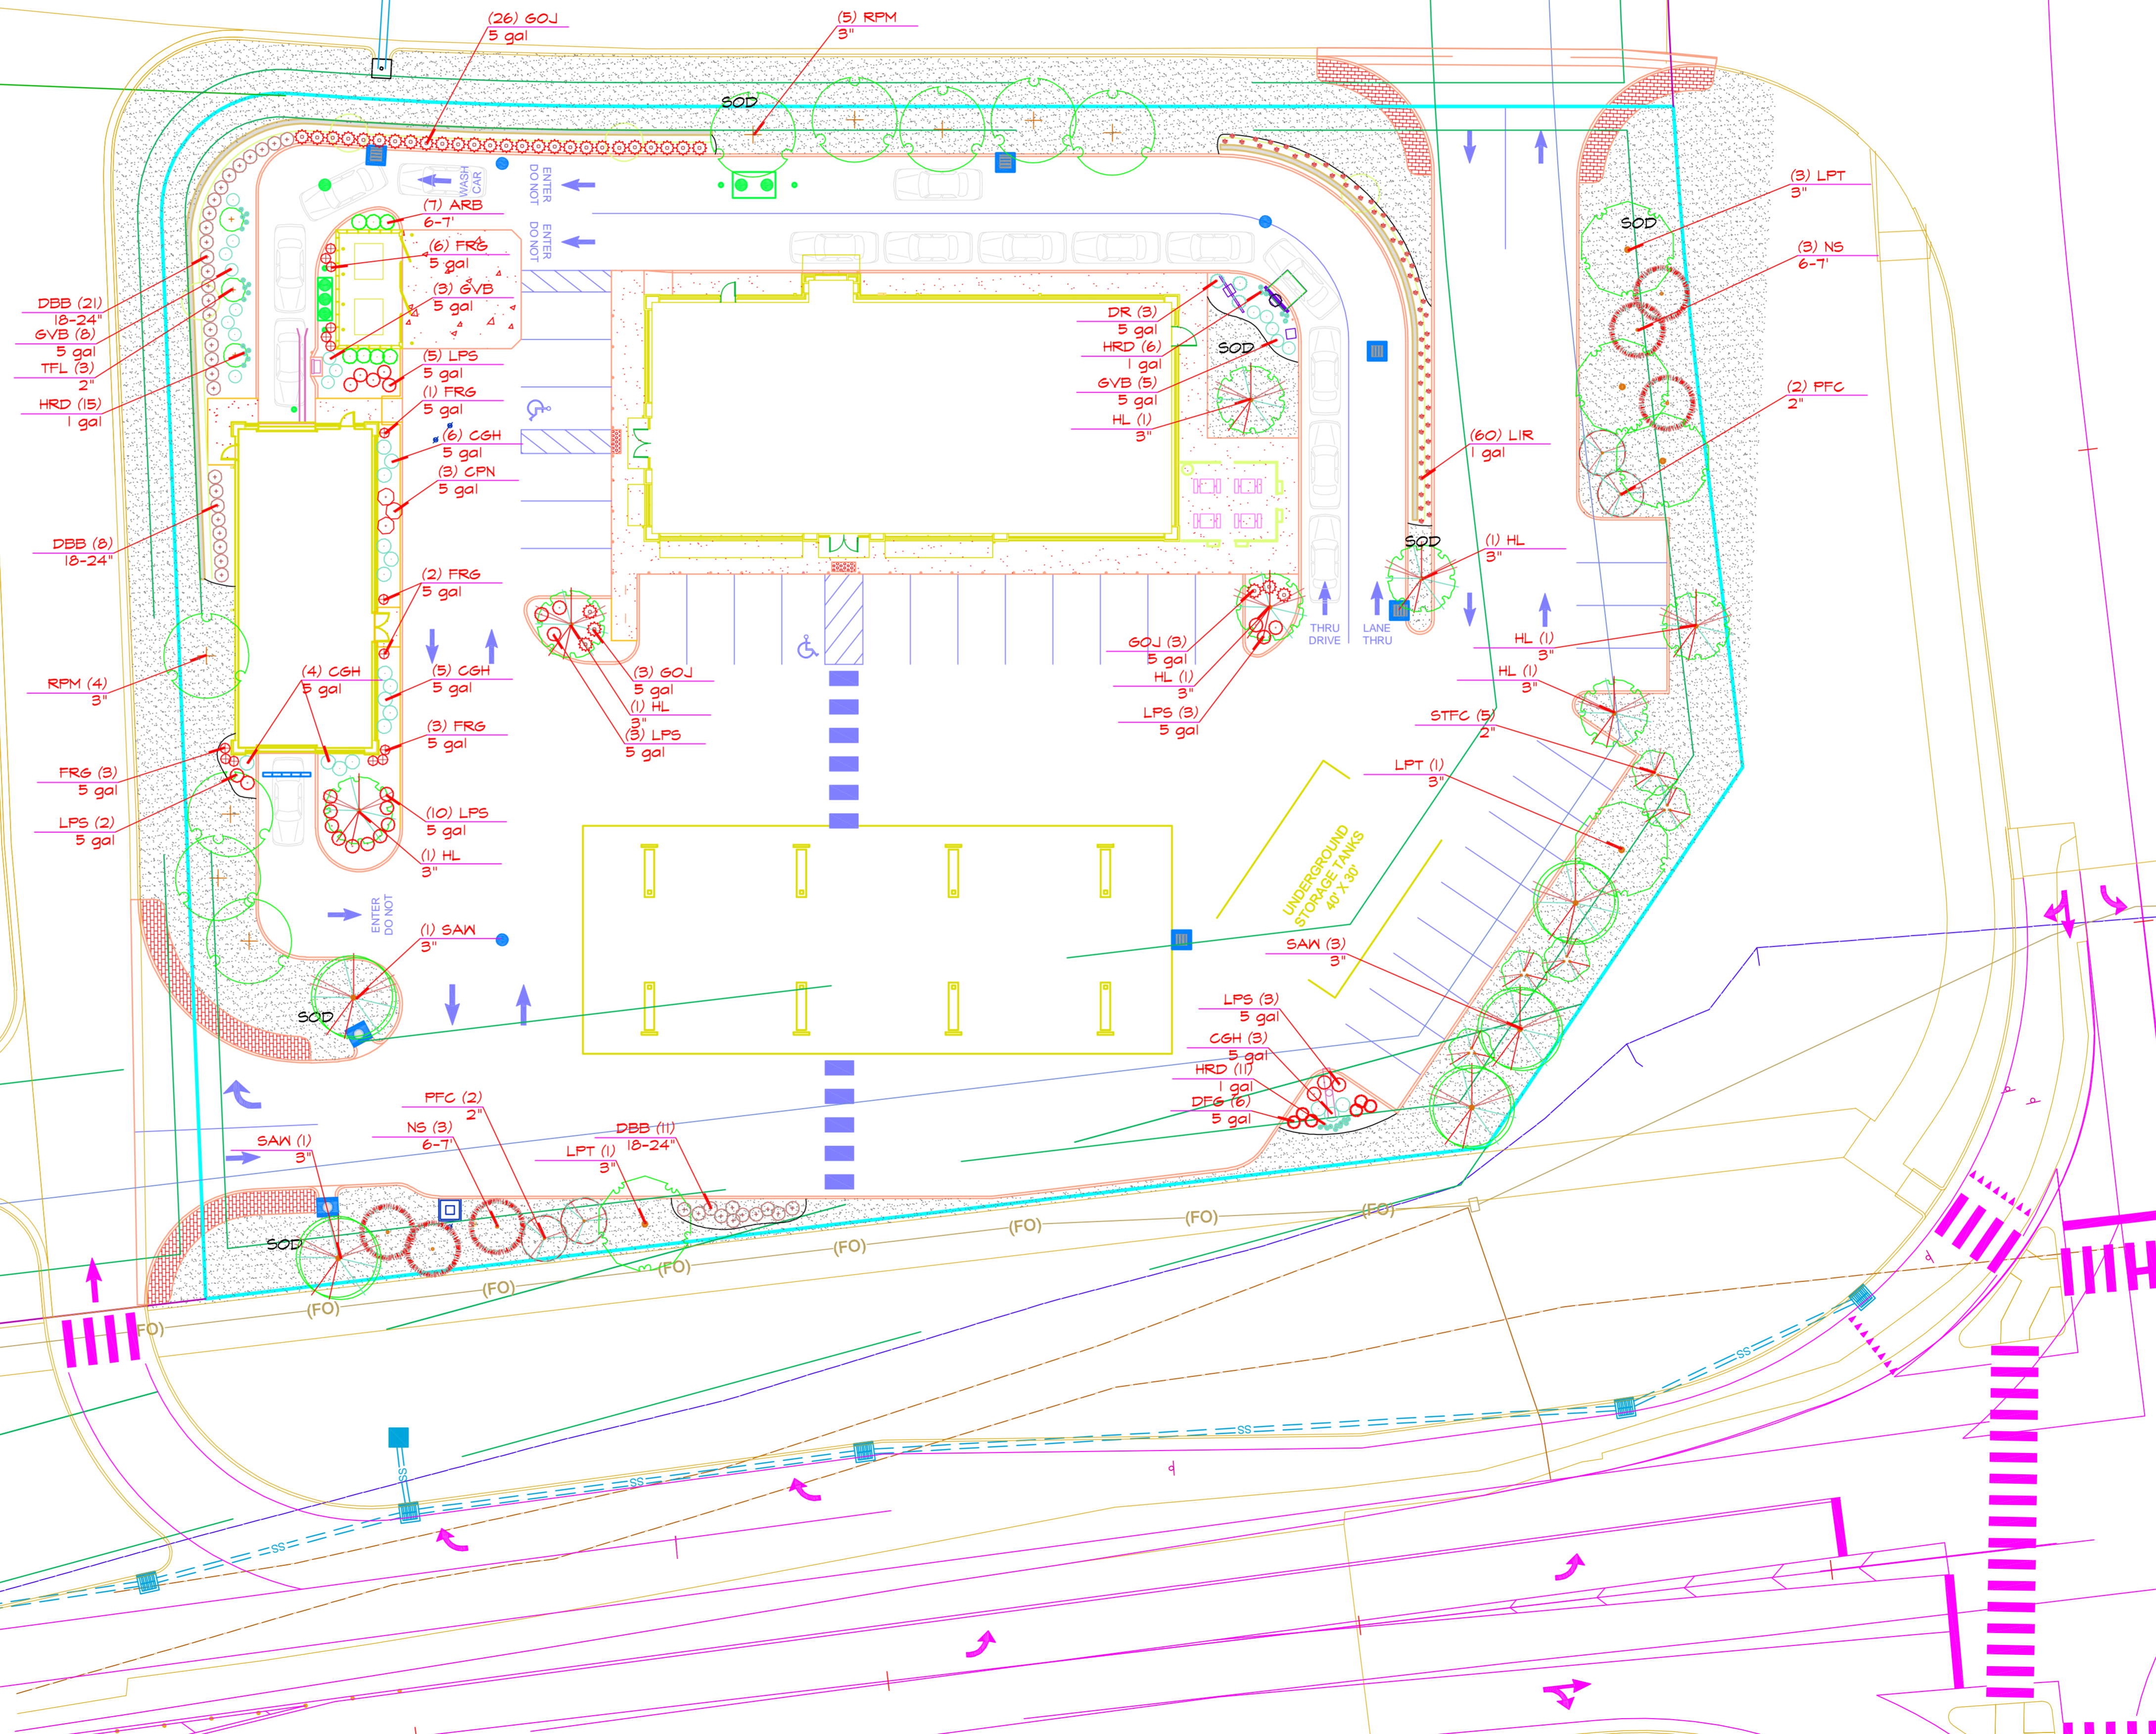

Drawn by:	CJA
Scale:	1" = 20'
Date:	2-18-21
Revised:	3-11-21

BAXTER FARMS and NURSERIES
 3411 CREVE COEUR MILL ROAD
 ST. LOUIS, MISSOURI 63146
 314/642-9400

Landscape Planting Plan For
MotoMart
 Route DD

Drawing Number:
1-1
 of one