


National City

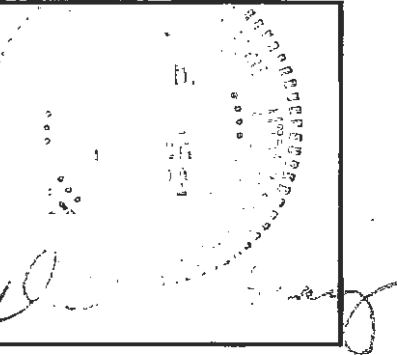





REV.	DATE	DESCRIPTION
	12-20-06	ORIGINAL ISSUE
	1-19-07	ISSUED FOR TECHNICAL REVIEW

NATIONAL CITY BANK
 1400 MEXICO LOOP ROAD EAST
 O'FALLON, MO 63366
LANDSCAPE DETAILS

DESIGNED	DATE
NJW	10-18-06
DRAWN	DATE
TJW	10-18-06
CHECKED	

JOB NO.
2005090.55

L-501

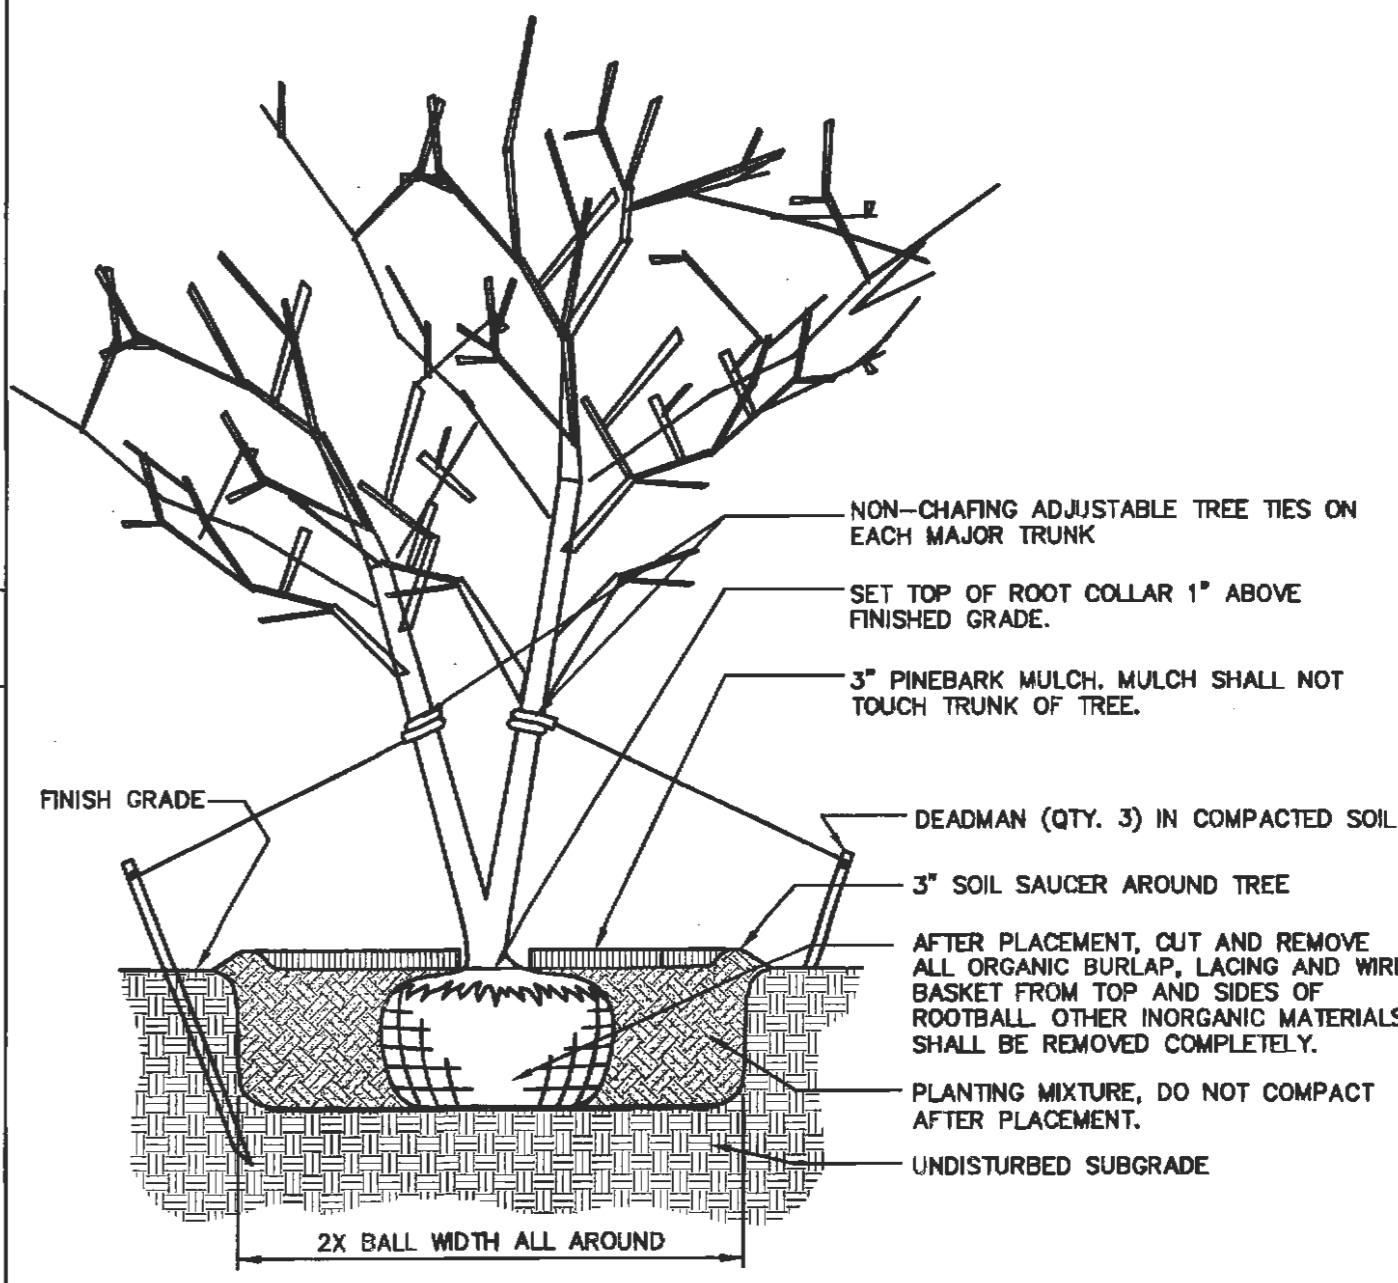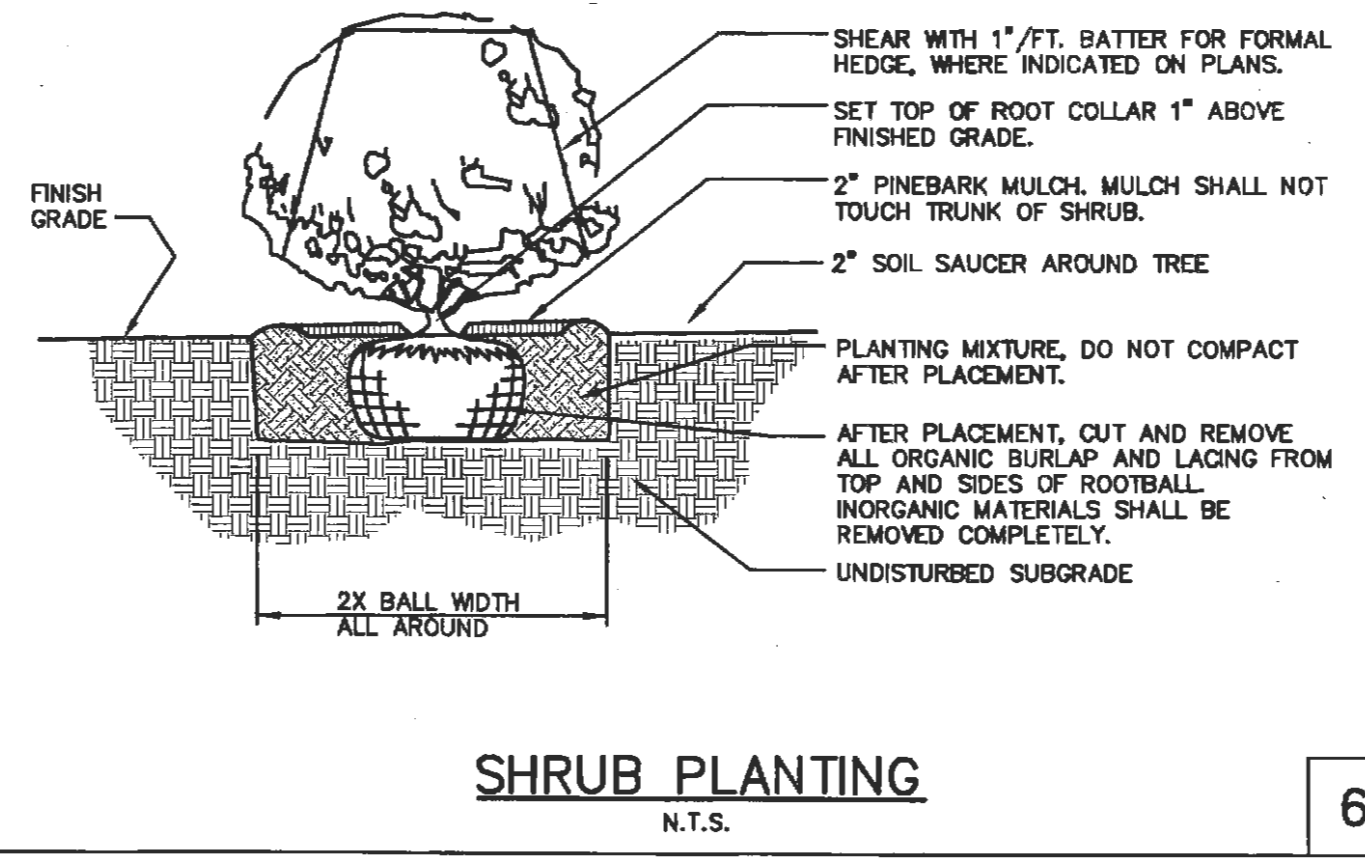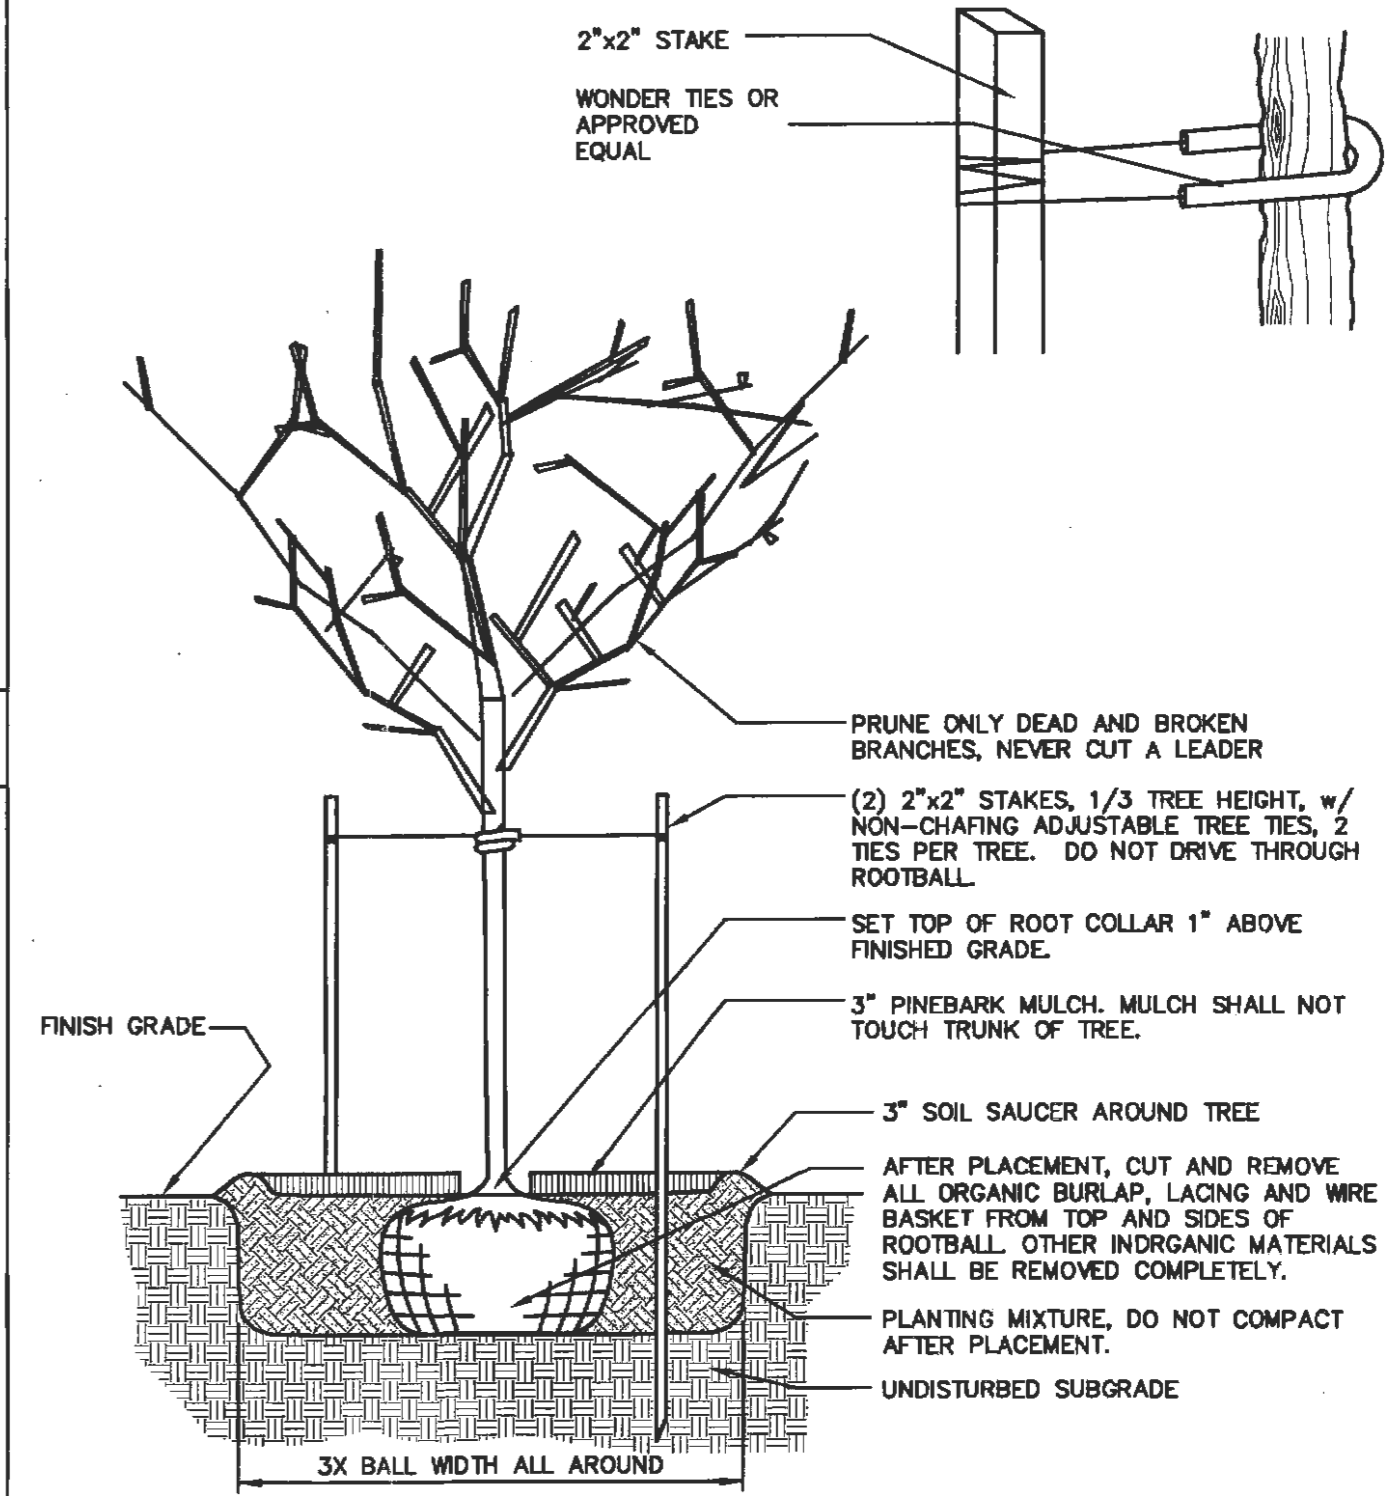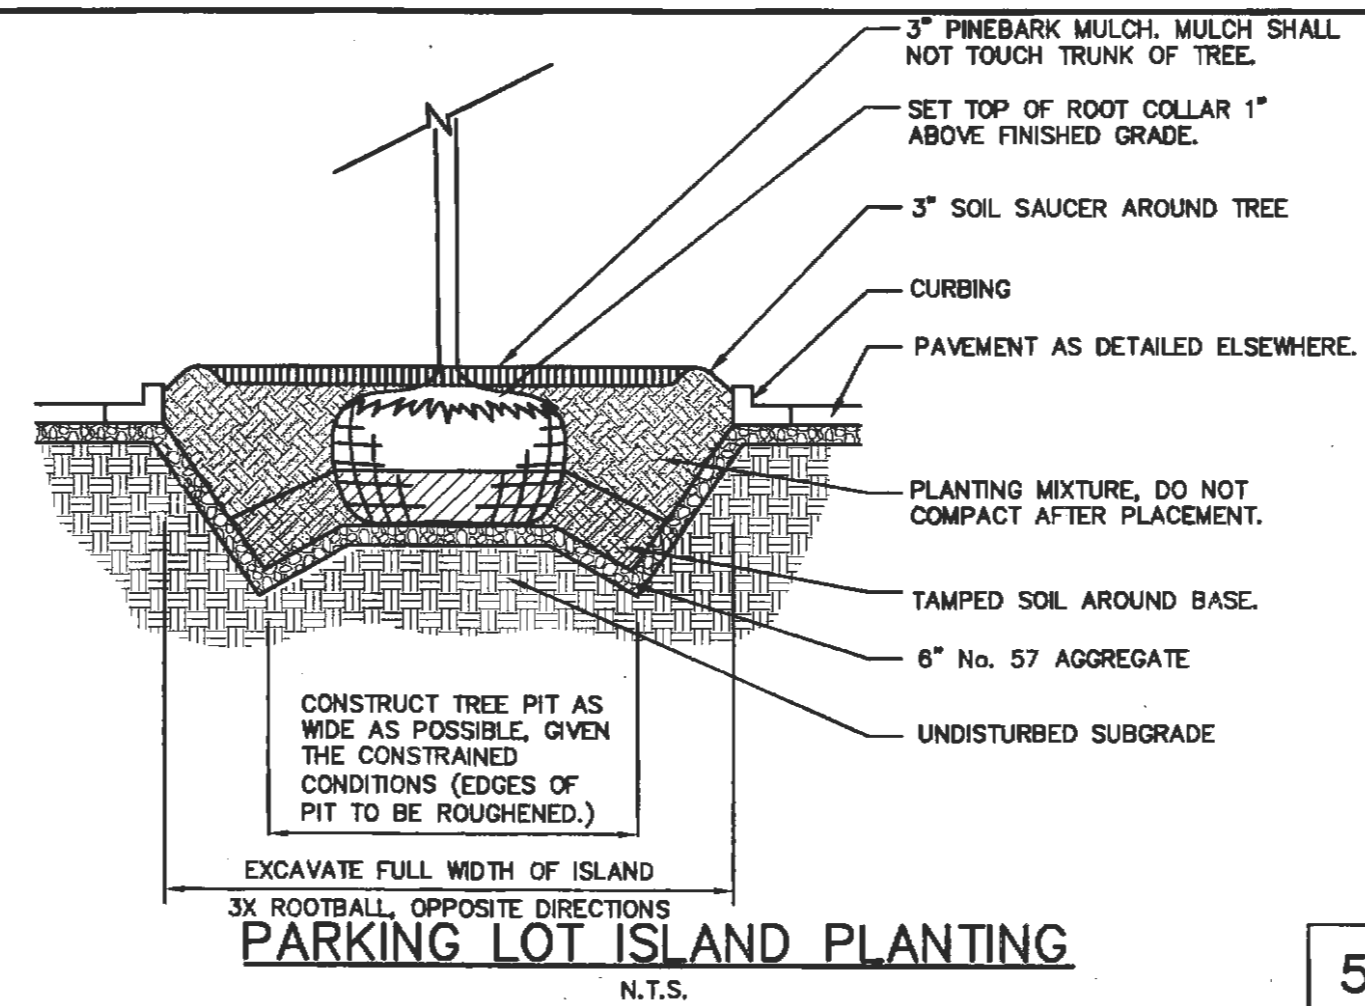

13

9

5

14

10

6

2

15

11

7

16

12

8

4

Drawing file: 200509055_Civil_Construction_Documents_recover.dwg
 Drawing name: G:\Civil\200509055\Uwg_Construction_Documents\Civil\200509055_Civil_Construction_Documents_recover.dwg
 Mar 16, 2007 - 4:51pm