


MAGNETIC

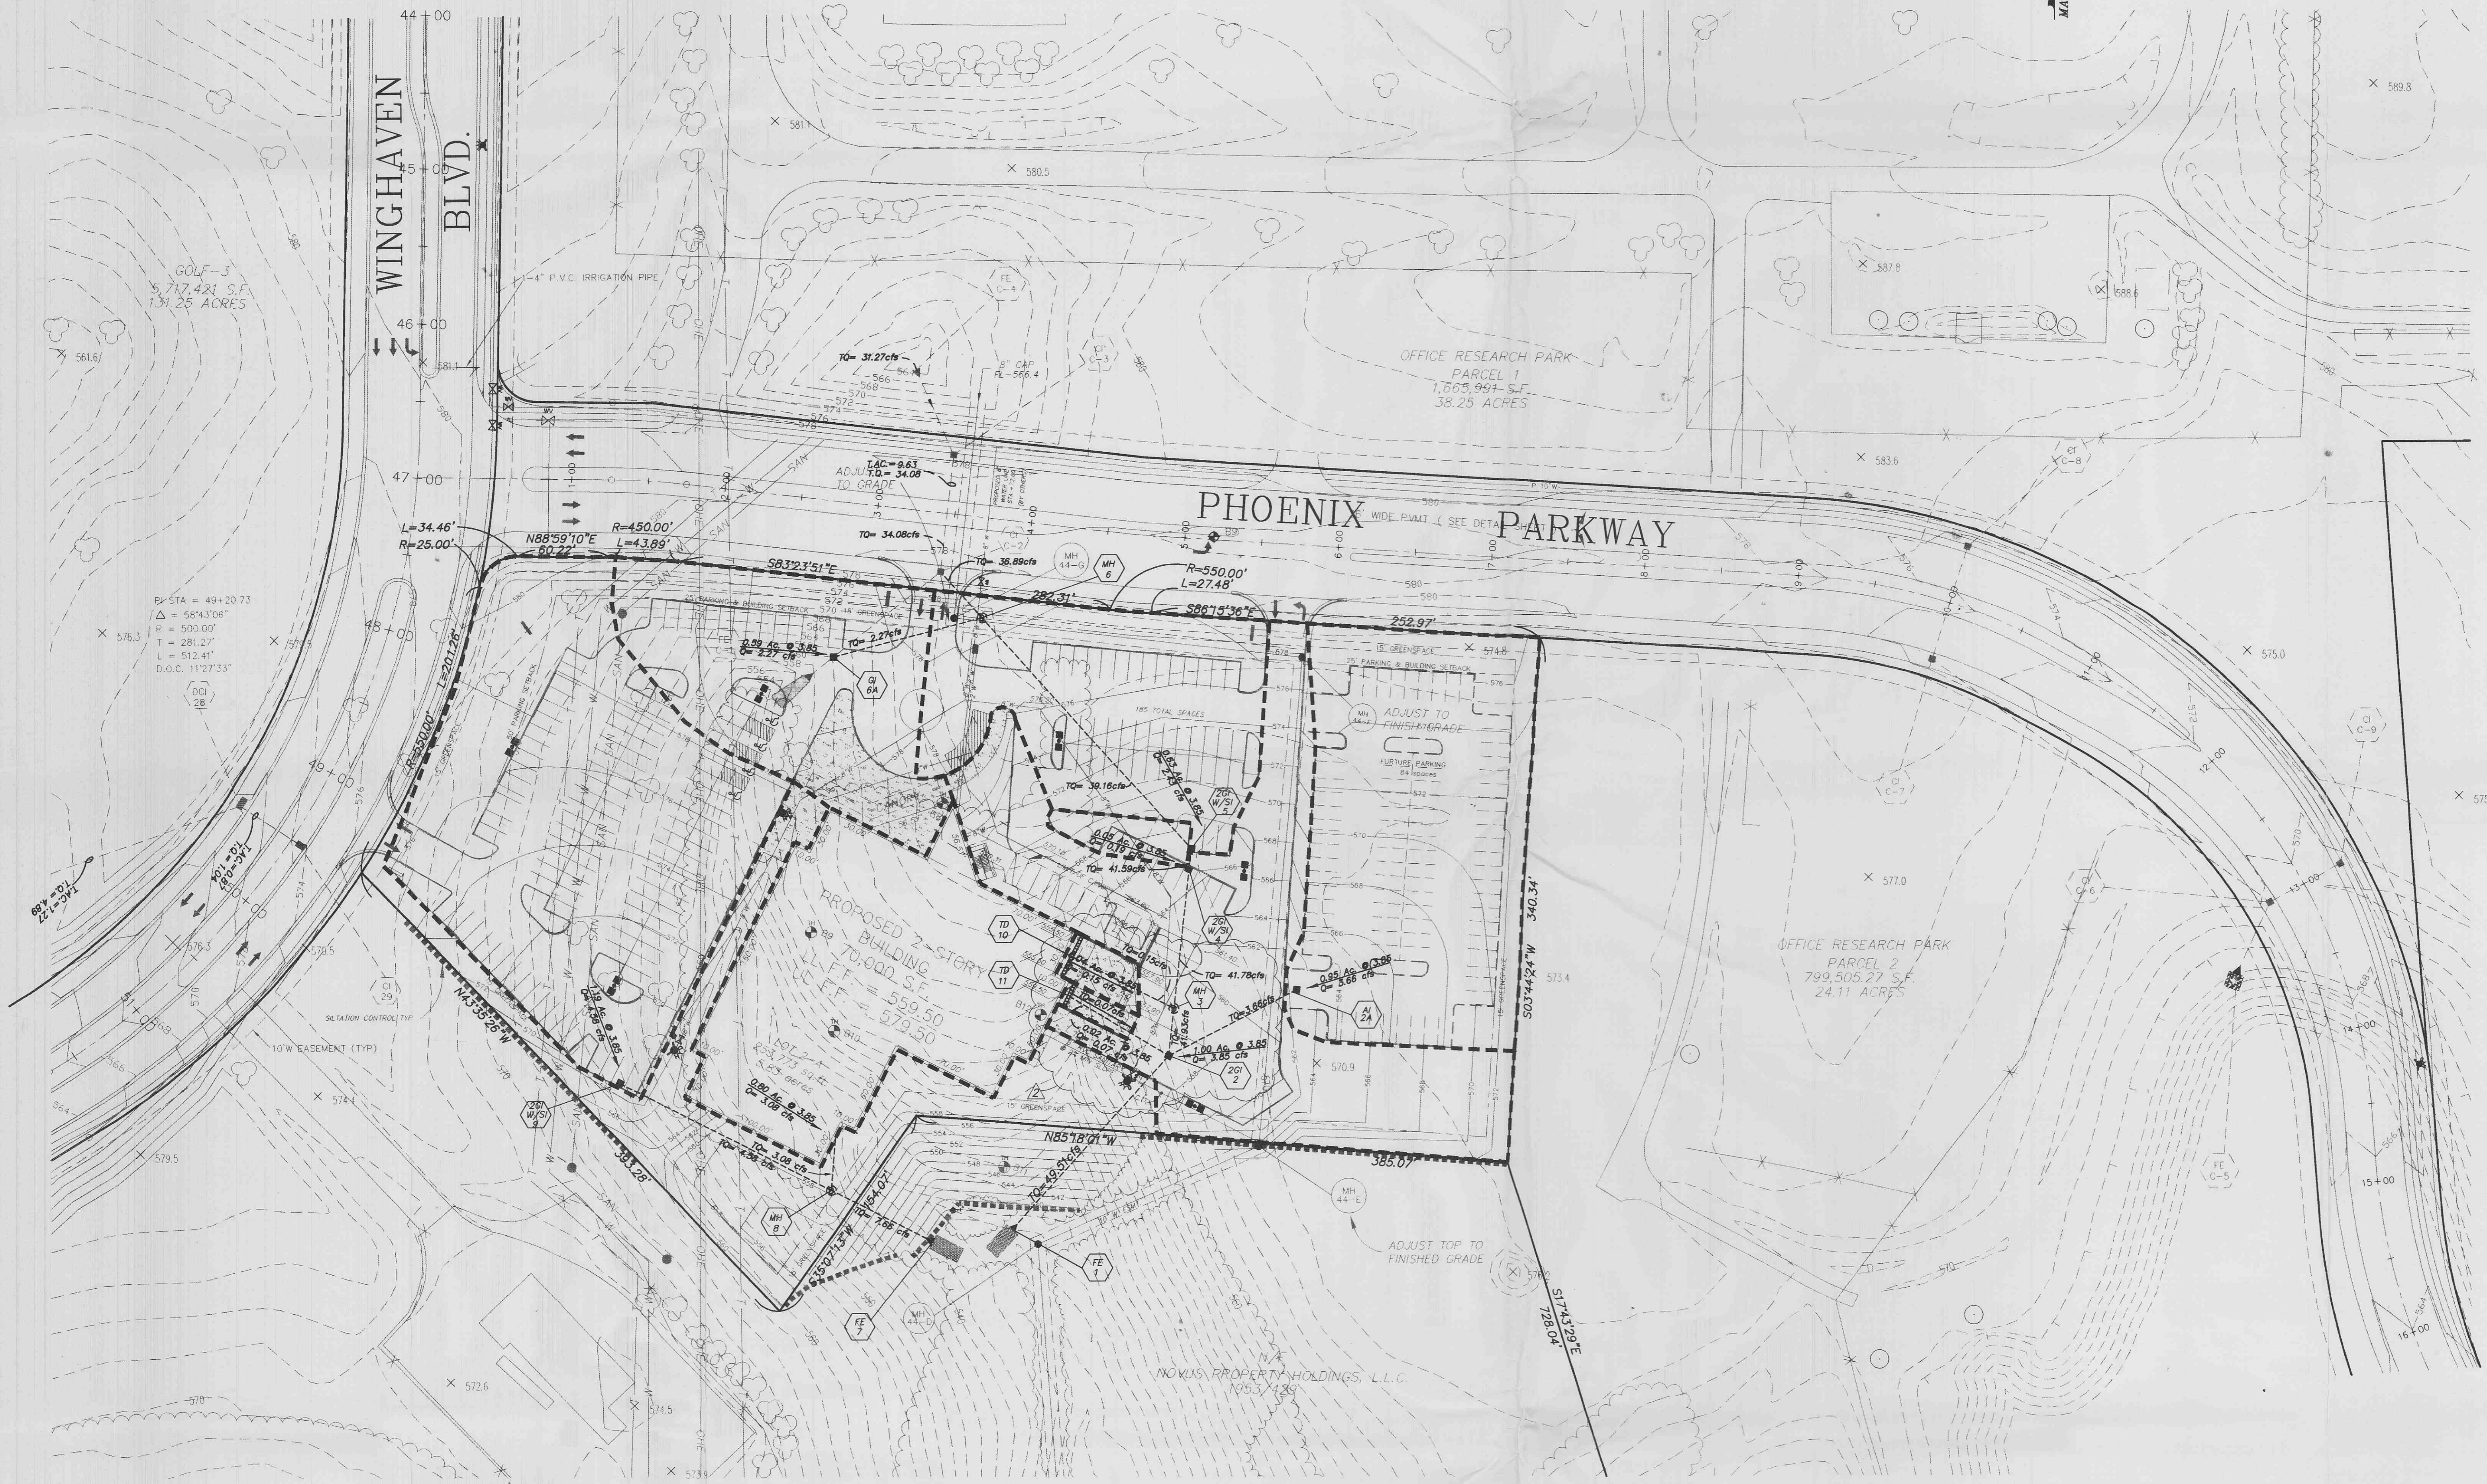

NOTE: THIS SHEET SHALL BE USED FOR DRAINAGE AREA PURPOSES ONLY. REFER TO SHEETS 1-5 FOR CONSTRUCTION DETAILS.

REV. 3-22-99, ADDED T.D.-11, AND REVISED DRAINAGE AREAS  
REV. 11-12-98 MISC. GEN. REV.

© Copyright 1999 by Pickett, Ray & Silver Inc.  
CONFIDENTIAL PROPRIETARY MATERIAL  
The use, reproduction and sales rights of this drawing are reserved by Pickett, Ray & Silver Inc.

**PICKETT RAY & SILVER**  
Civil Engineers  
Planners  
Land Surveyors

333 Mid Rivers Mall Dr.  
St. Peters, MO 63376  
392-1211 FAX 392-1104

**NORDYNE, INC**  
DRAINAGE AREA MAP

DRAWN T.L. WIZELL DATE 11-5-98  
CHECKED R.J. TAYLOR DATE 11-5-98  
FIELD BOOK PROJECT # 98-501BOT JOB ORDER # DKO C-6

ENGINEERS AUTHENTICATION  
The responsibility for professional engineering liability on this project is hereby defined to the set of plans authorized by the seal, signature and date hereunder attached. No separate or additional professional engineering seal or signature is required for this project for electronic engineering plans created after the date unless reauthentication is required.  
PICKETT, RAY & SILVER, INC

Signature \_\_\_\_\_ Date \_\_\_\_\_