
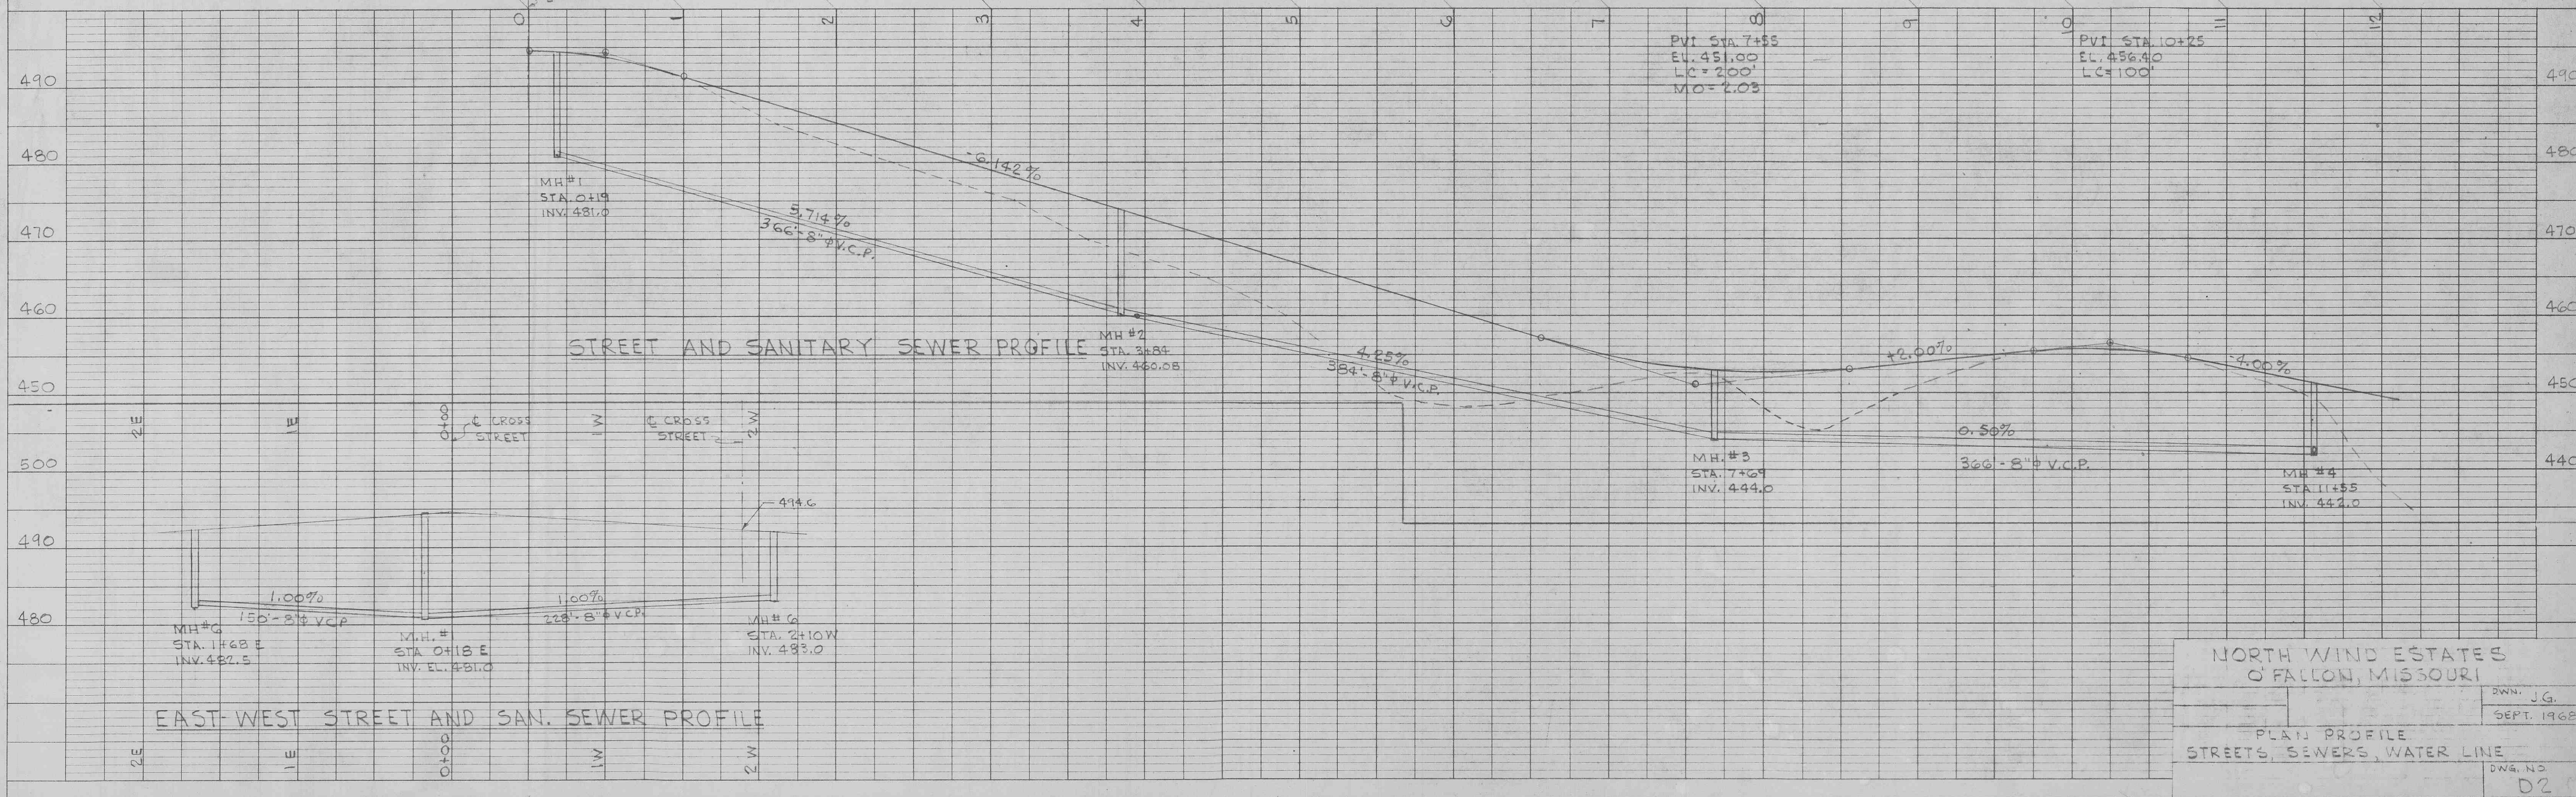


SUBMITTED BY DATE
 CHECKED BY DATE
 PLAN NOTE BOOK ALIGNMENT CHECKED RT. OF WAY CHECKED No.

SUBMITTED BY DATE
 CHECKED BY DATE
 PROFILE NOTE BOOK GRADES CHECKED B. M. & NOTED STRUCTURE NOTATIONS CHECKED No.

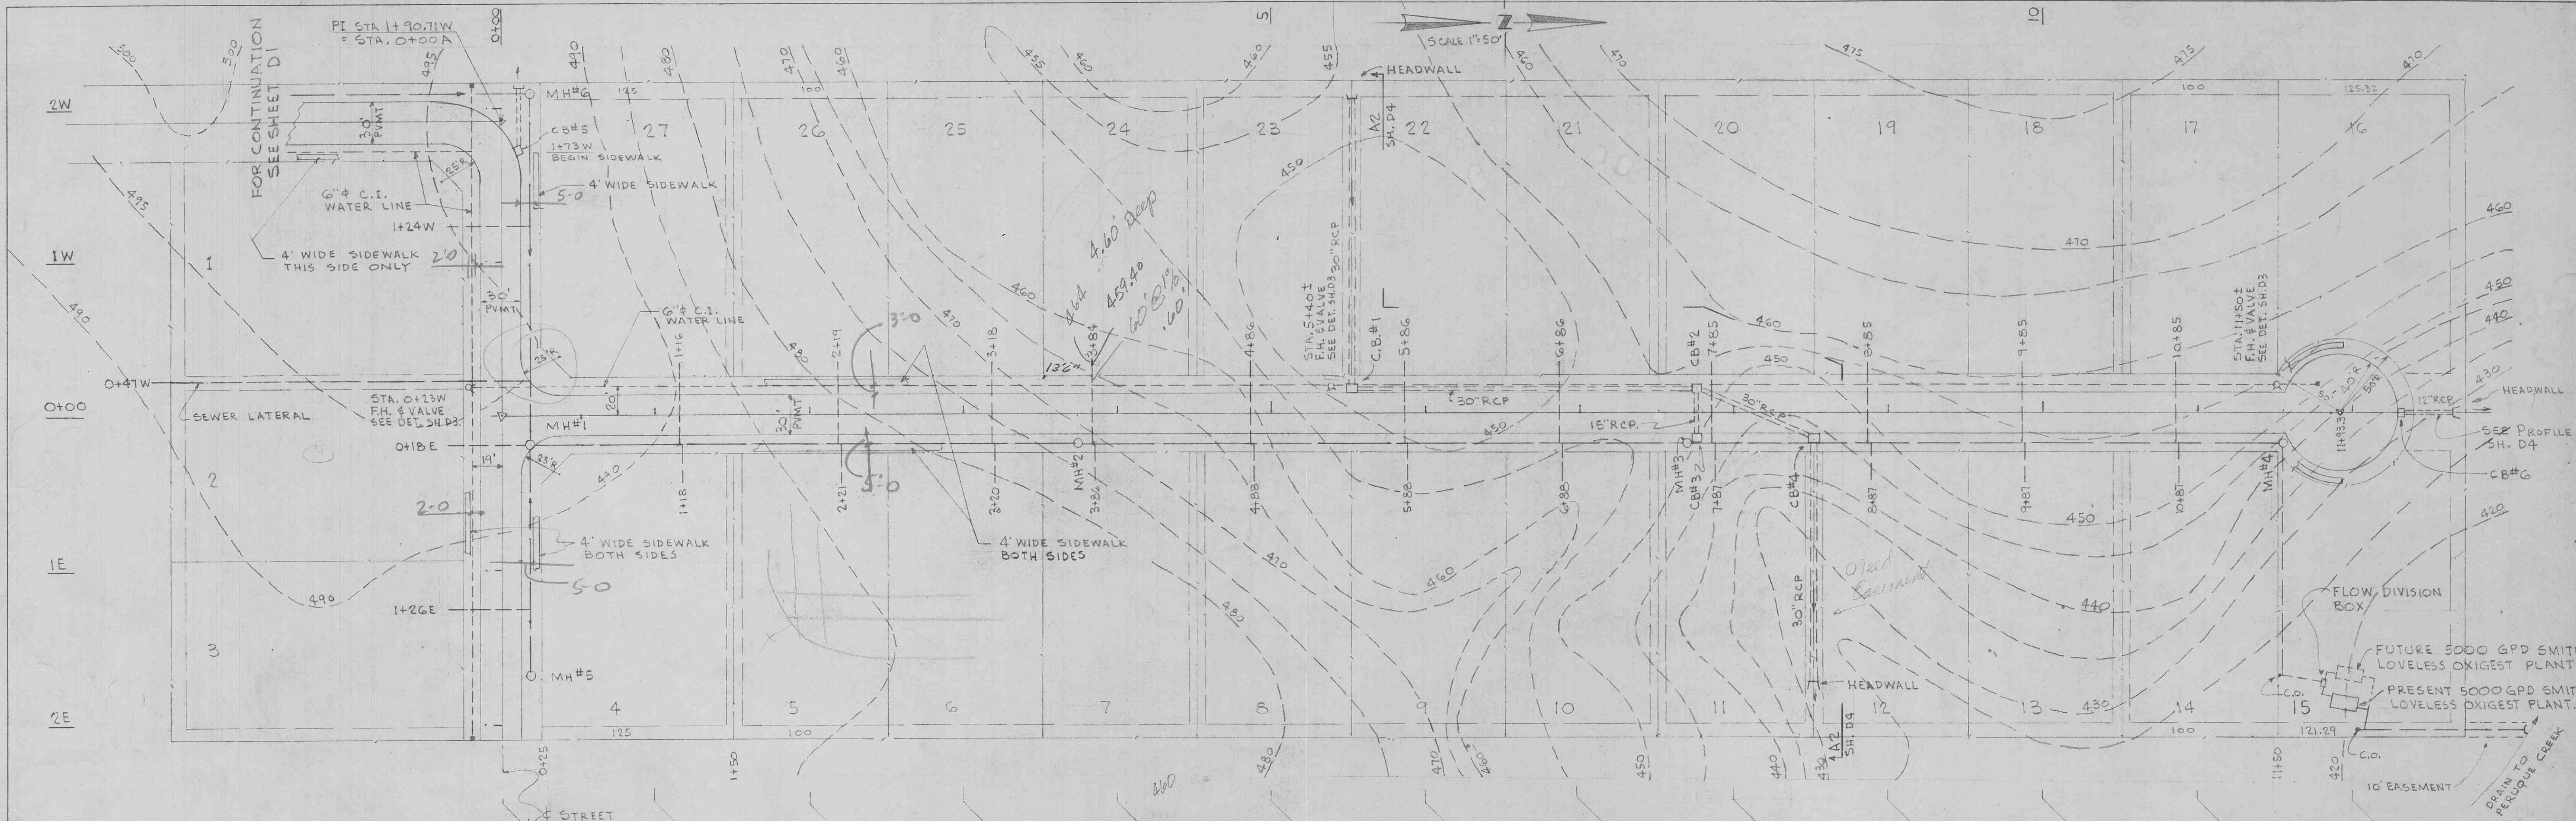

NORTH WIND ESTATES
 O'FALLON, MISSOURI
 DWG. NO. 02
 DATE SEPT. 1962
 PLAN PROFILE
 STREETS, SEWERS, WATER LINE