



LEGEND


- 2** **SAW CUT CONCRETE PAVEMENT**  
CONCRETE PER CIVIL & STRUCTURAL DRAWINGS & SPECIFICATIONS. SAW CUT DECORATIVE JOINTS AND CONTROL JOINTS PER PLANS.
- 10** **GABION ENTRY SIGN**  
CUSTOM GABION ENTRY SIGN WITH GRAPHIC PANELS. HEIGHTS VARIES. SEE DETAILS. GRAPHIC PANELS TO BE LASER CUT CORTEN STEEL PANELS WITH COLORED INSERTS. GABION BASKET TO BE FILLED WITH 3"-4" AUX VASES CLEAN ANGULAR REGIONAL LIMESTONE OR APPROVED EQUAL. COLOR TO BE IN SAME FAMILY AS BUILDING ARCHITECTURE STONE. LANDSCAPE ARCHITECT TO APPROVE COLOR. SEE DETAIL SHEET L-502.
- 13** **PARK SHELTER - 13'X17' (ALTERNATES)**  
13'X17' PRE-FABRICATED SHADE STRUCTURE BY POLYGON, OR APPROVED EQUAL. SEE SHEET L-702 FOR SHELTER DRAWINGS. SEE SHEET L-508 FOR SHELTER SECTIONS. CONTACT CURT HUTCHINSON WITH HUTCHINSON RECREATION @ (314)436-5000 FOR MORE INFORMATION
- 25** **PARK SHELTER - 8'X9' (ALTERNATE #7)**  
8'X9' PRE-FABRICATED SINGLE TABLE PICNIC SHELTER BY POLYGON, OR APPROVED EQUAL. SEE SHEET L-700 FOR SHELTER DRAWINGS AND B/L-400 FOR TYPICAL LAYOUT. CONTACT CURT HUTCHINSON WITH HUTCHINSON RECREATION @ (314)436-5000 FOR MORE INFORMATION. SEE LANDSCAPE PLANTING SHEETS FOR BASE BID INFORMATION IN AREA OF ALTERNATE.

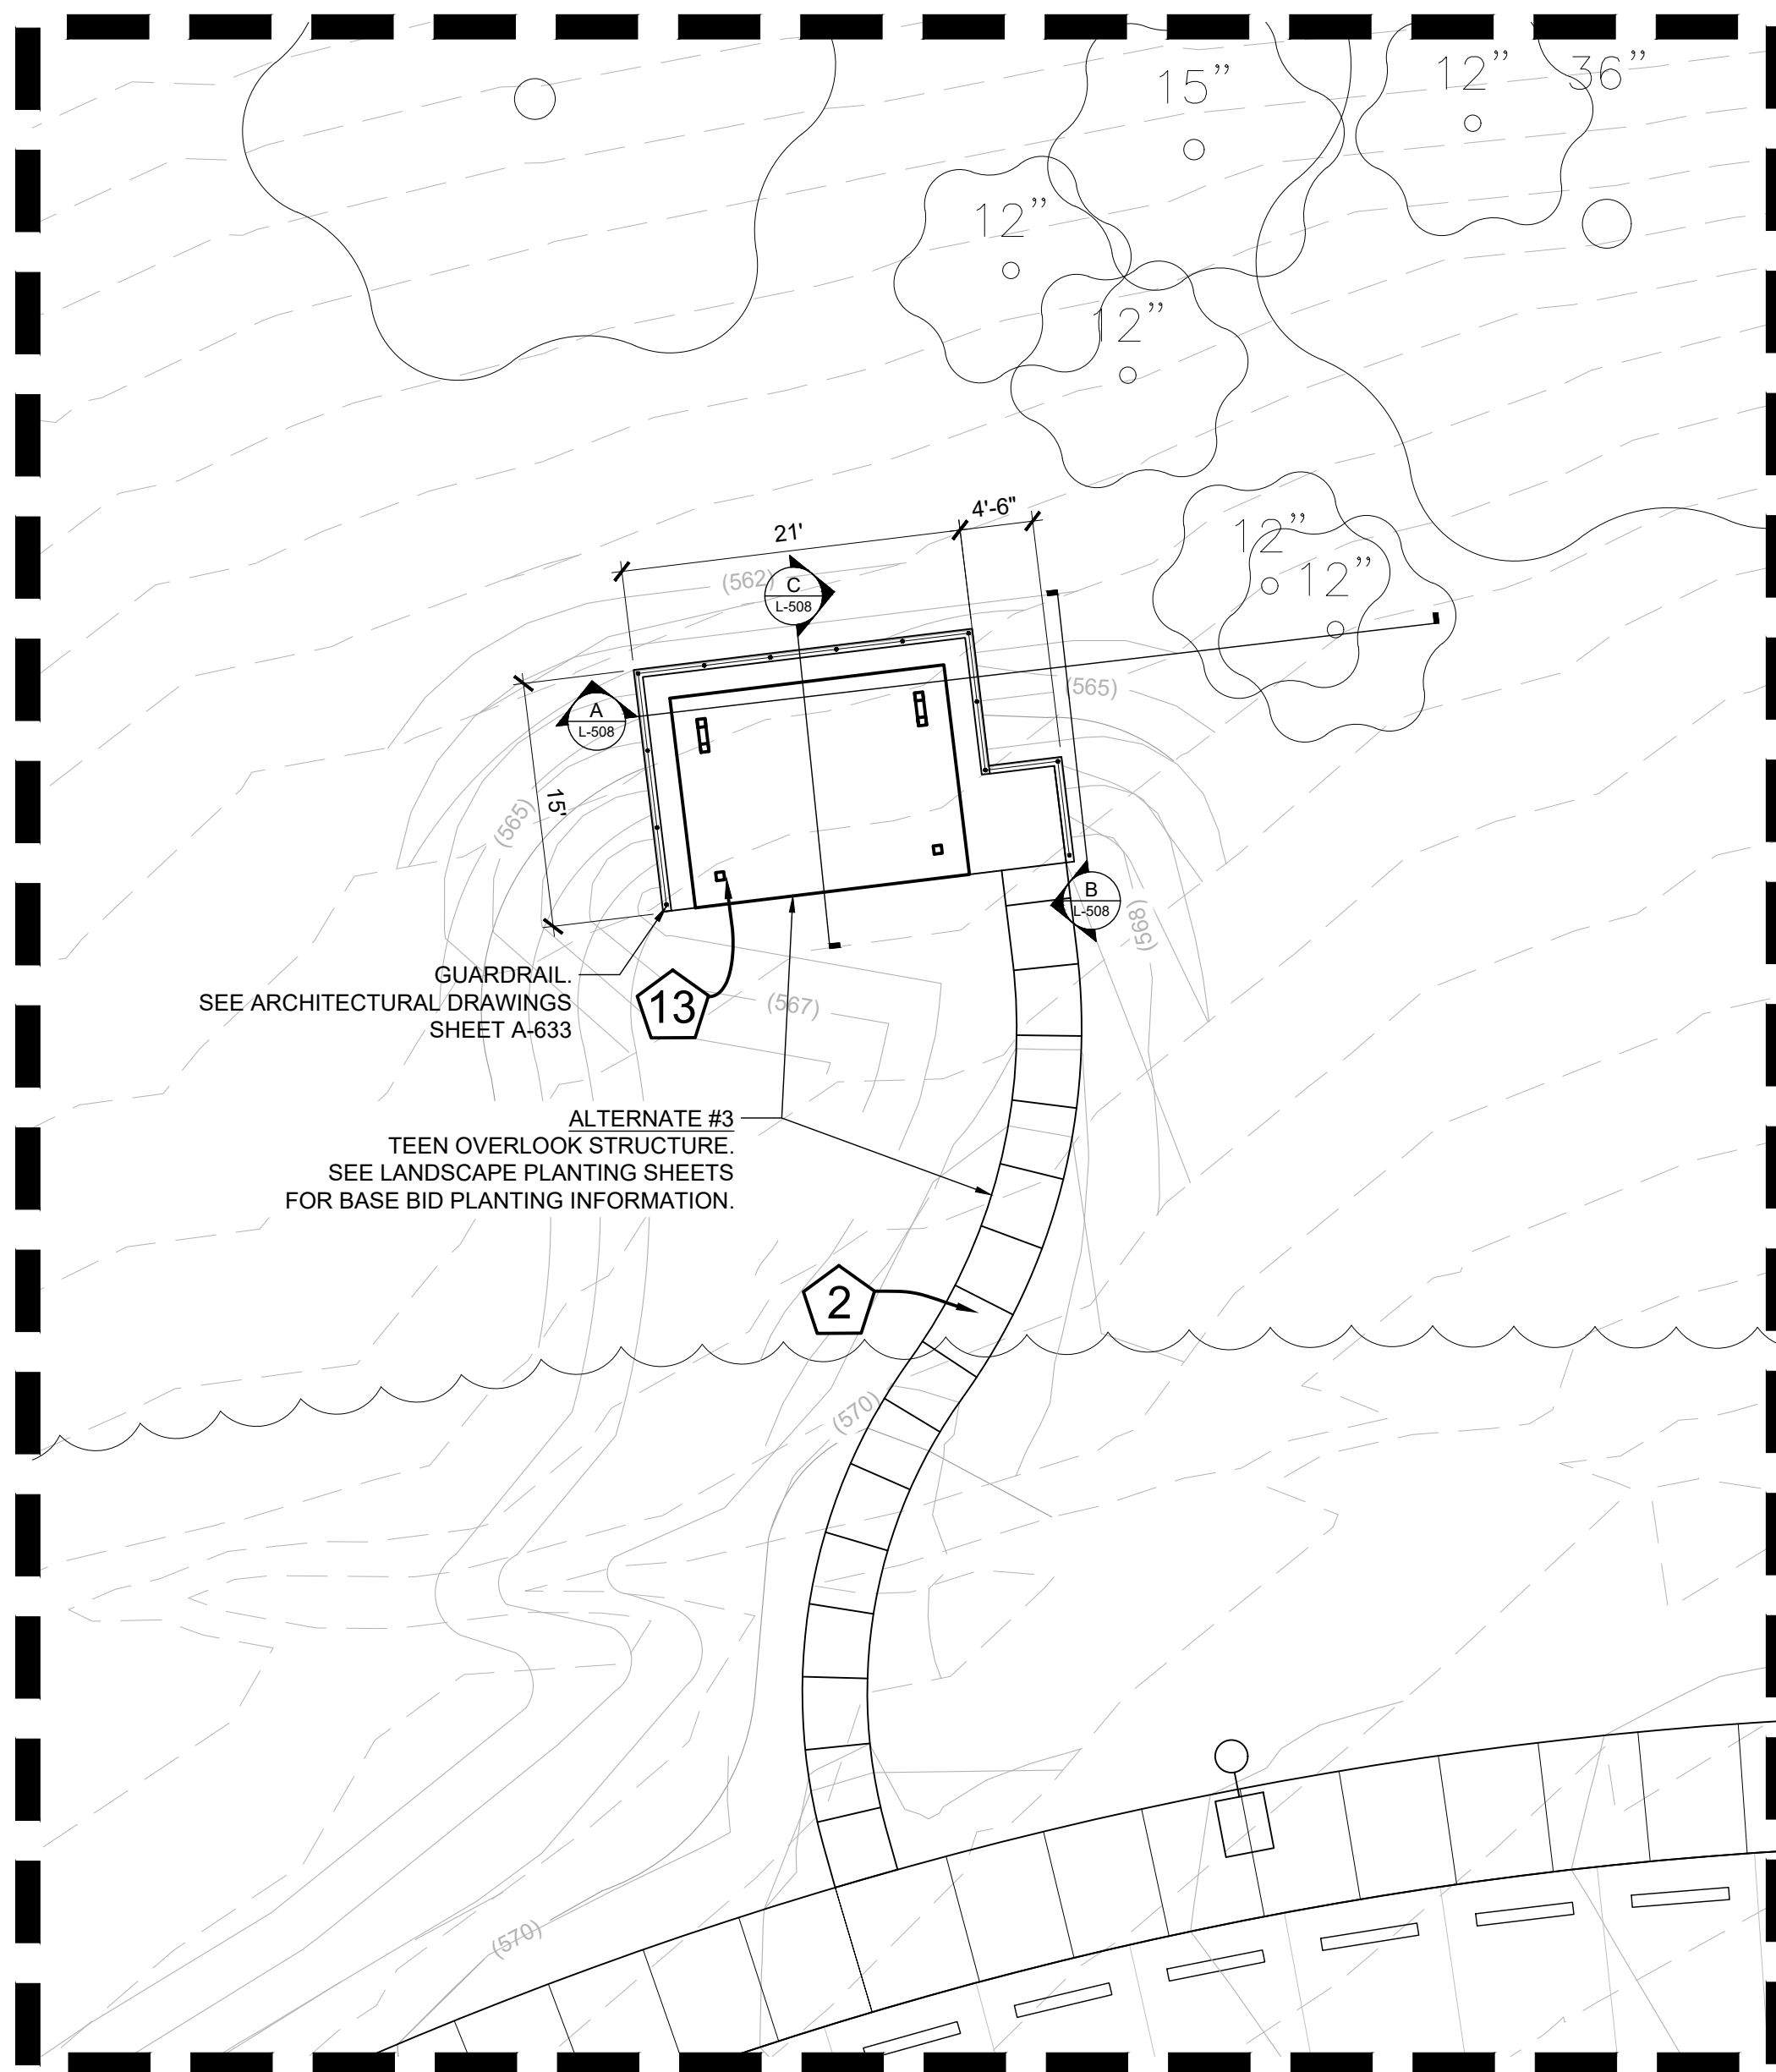

**C** TEEN OVERLOOK SHELTER ENLARGEMENT PLAN  
SCALE: 1"=10'

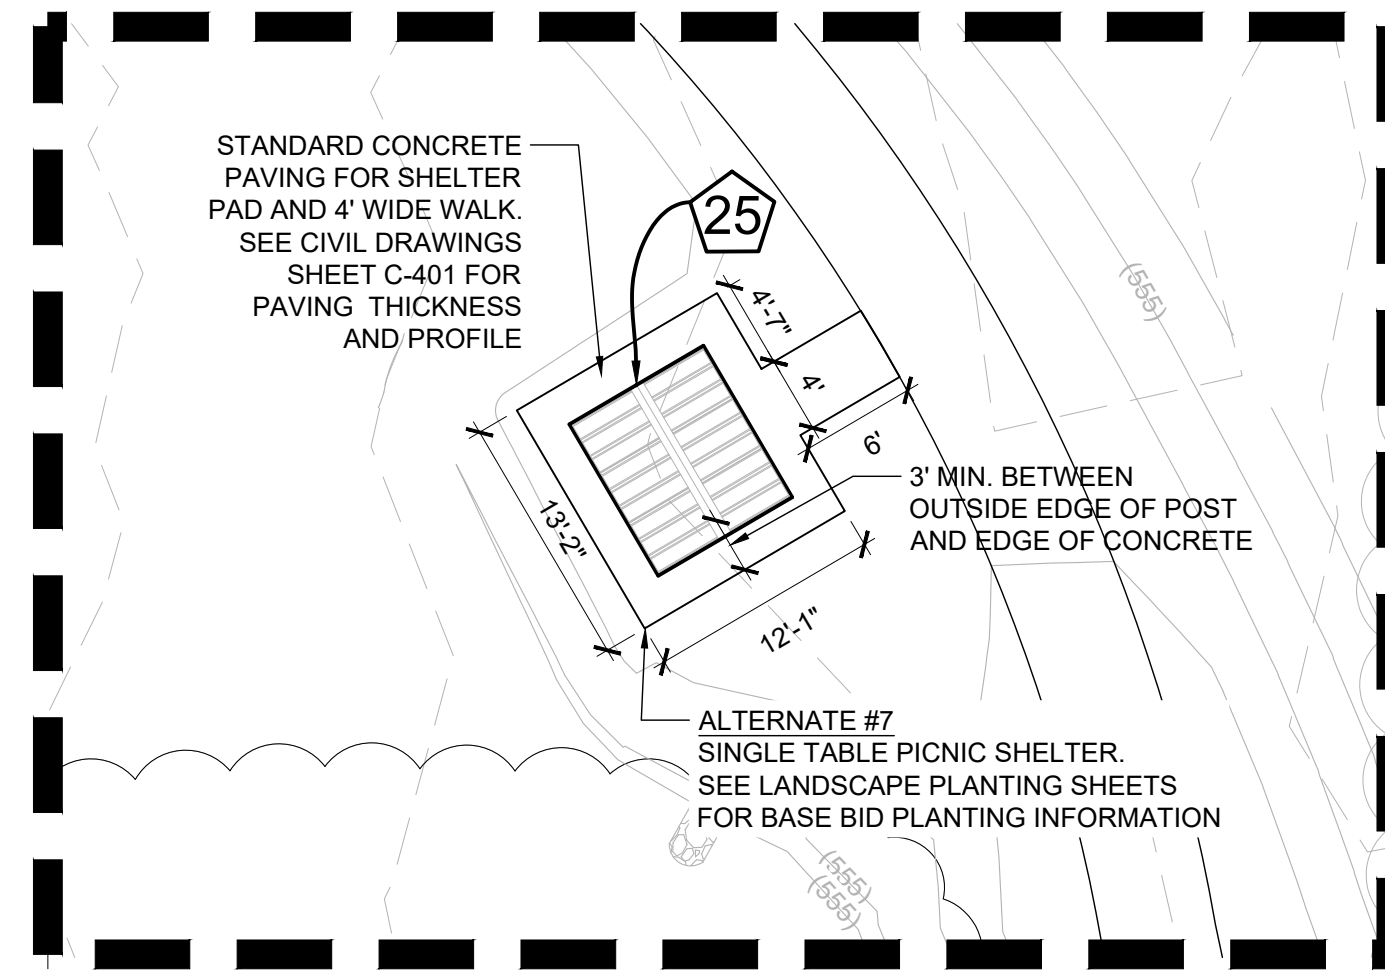

**B** TYPICAL PICNIC SHELTER LAYOUT  
SCALE: 1"=10'

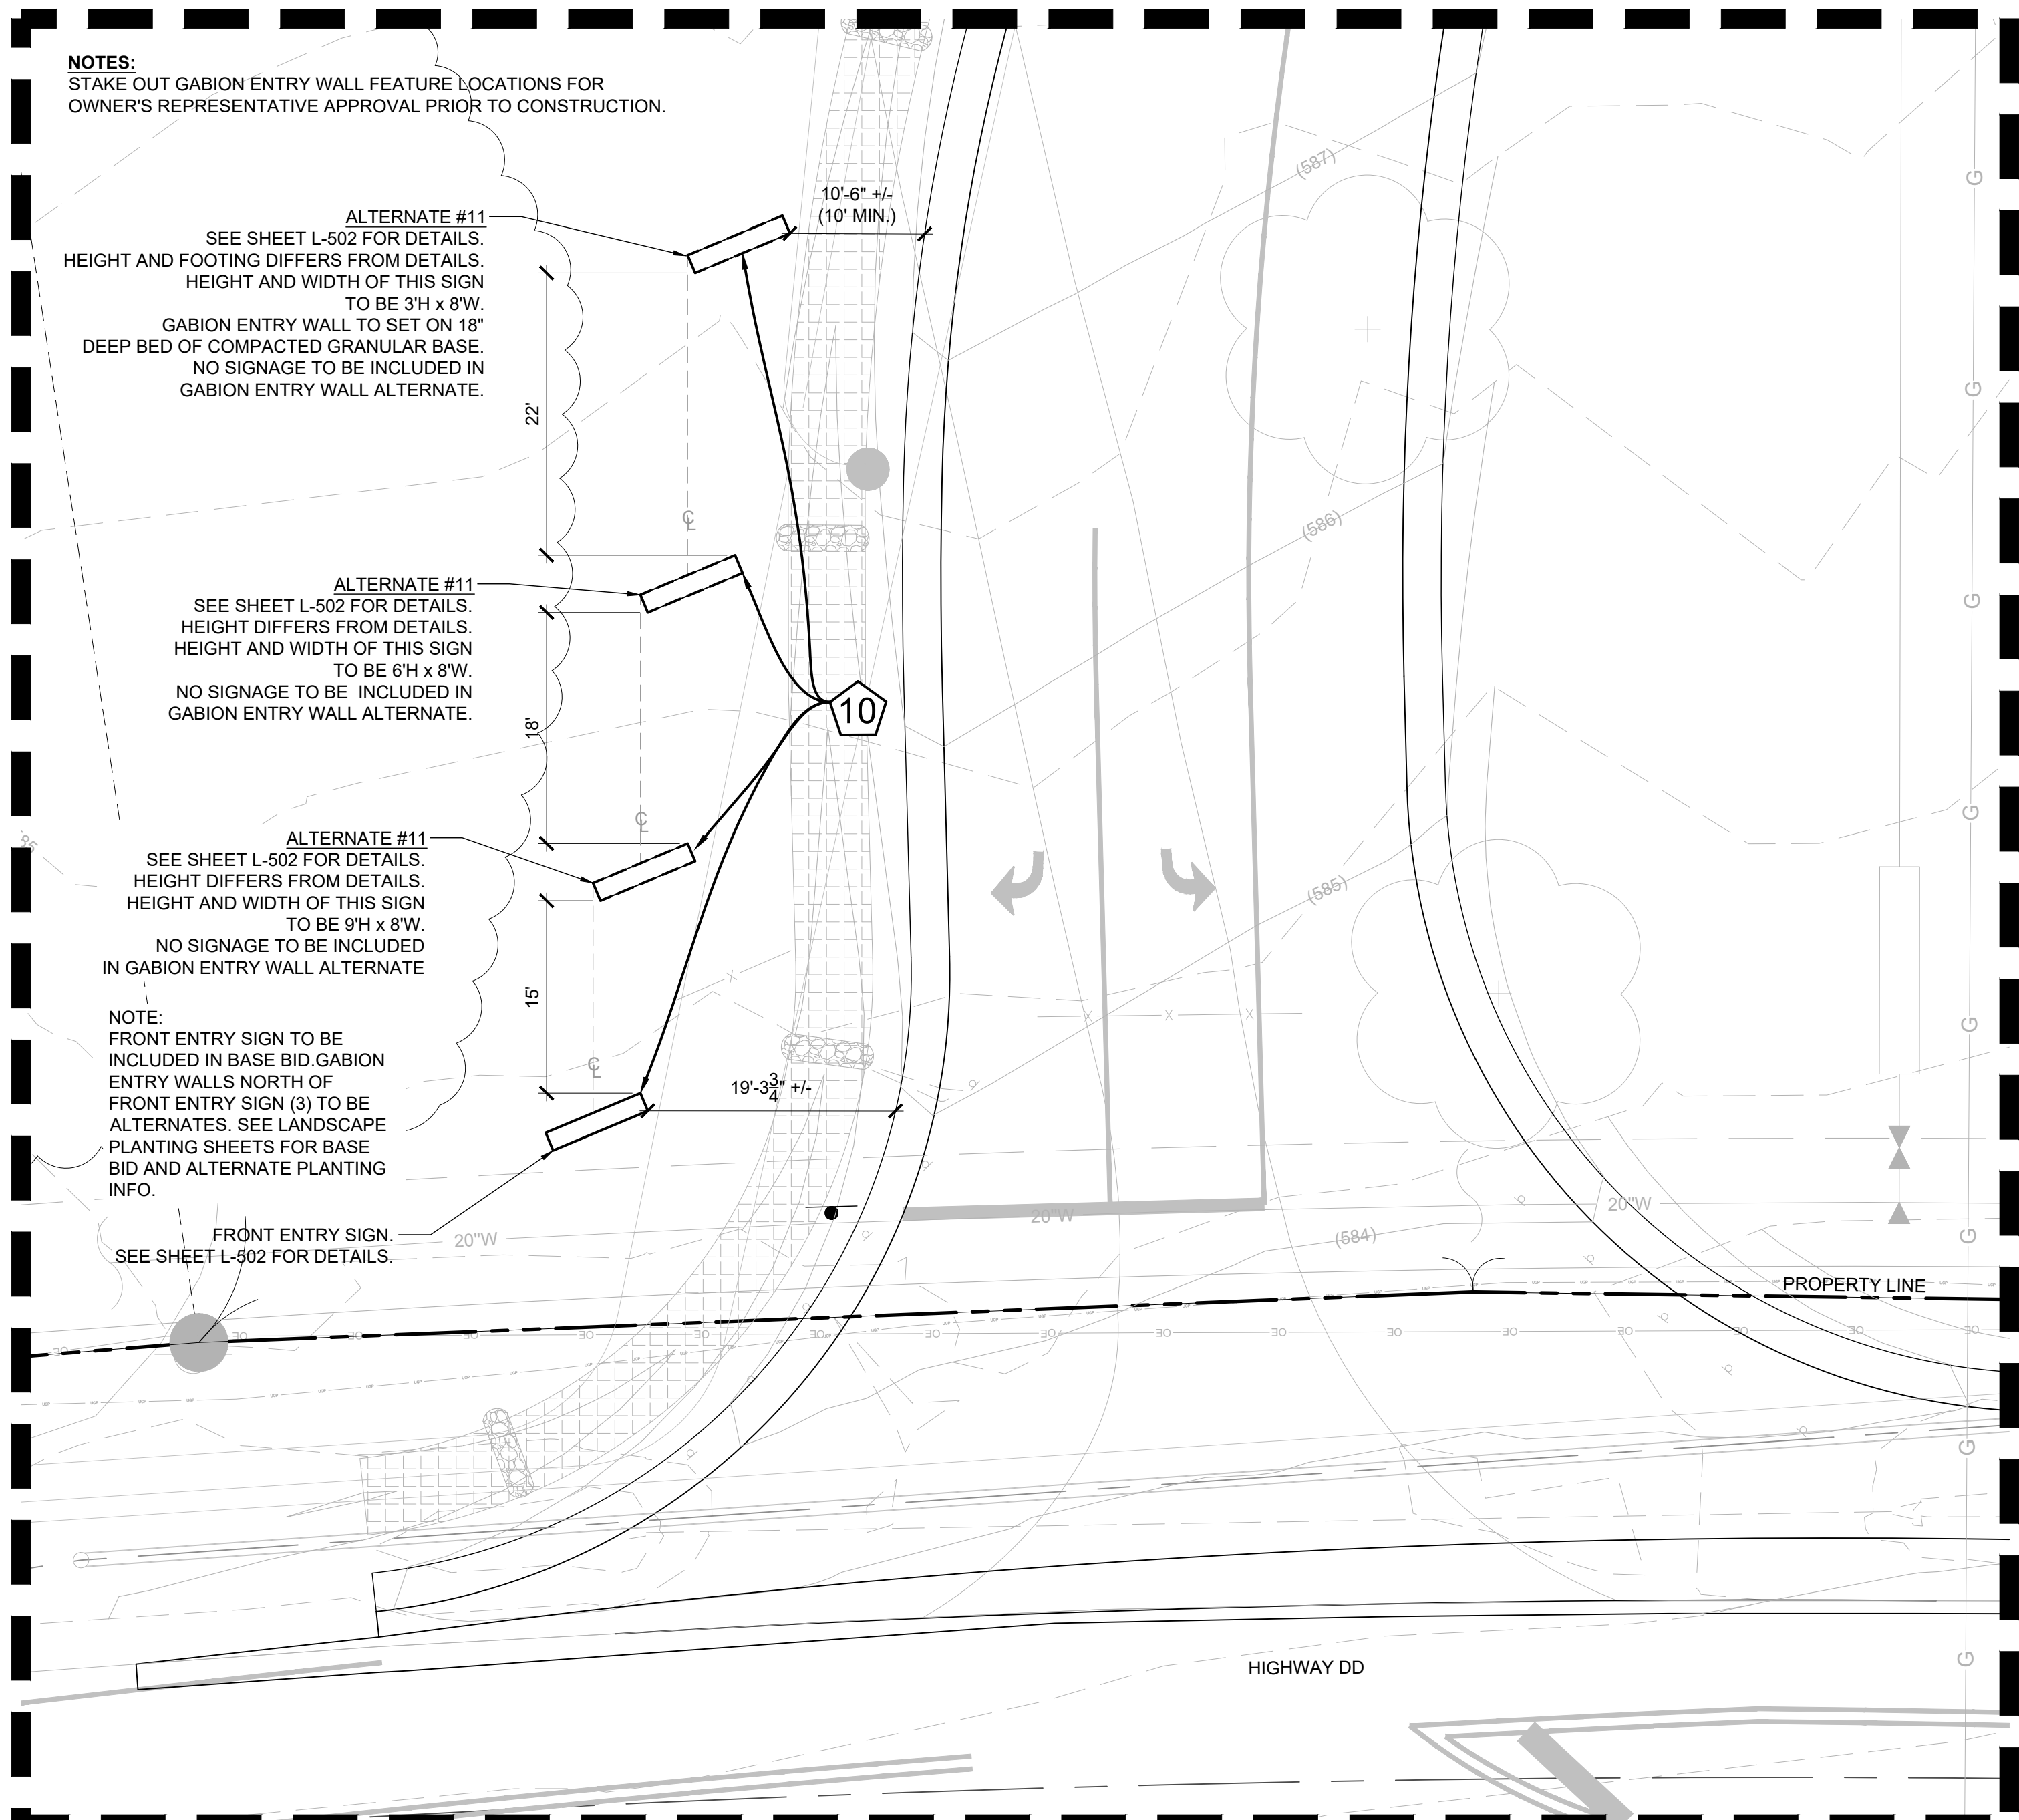

**A** ENTRY MONUMENT ENLARGEMENT PLAN  
SCALE: 1"=10'



NOTIFY LANDSCAPE ARCHITECT IMMEDIATELY IN EVENTS OF DISCREPANCIES, OMISSIONS, AND/OR CONFLICTS IN THE DRAWINGS OR SPECIFICATIONS. THE CONTRACTOR IS NOT AUTHORIZED TO SCALE THE DRAWINGS. ALL QUESTIONS IN REFERENCE TO CONTRACT DOCUMENTS SHALL BE IMMEDIATELY DIRECTED TO THE LANDSCAPE ARCHITECT.

Prepared For:



CITY OF O'FALLON  
100 North main Street  
O'Fallon Missouri, 63366

Project:  
**O'DAY PARK & ACTIVITY CENTER**

Landscape Architect:




7722 Big Bend Blvd.  
St. Louis, mo 63119  
t. 314.644.5700

Consultant Role: ARCHITECTURE,  
MEP/FE ENGINEERING  
**ROSS & BARUZZINI**  
6 SOUTH OLD ORCHARD  
ST. LOUIS, MO 63119  
314.918.8383

Consultant Role: CIVIL &  
STRUCTURAL ENGINEERING  
**HORNER & SHIFRIN**  
401 SOUTH 15TH #400  
ST. LOUIS, MO 63103  
314.531.4321

John William Wohlschlaeger Jr. -  
Landscape Architect  
MO # LA - 2009014766

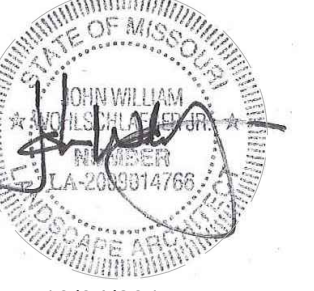

10/04/2017  
SWT Design, Inc.  
Missouri State Certificate of  
Authority #2006002904

KEY PLAN

Issues

No.	Description	Date
02	PRELIM P&Z	04/28/17
03	P&Z RESUBMIT	05/17/17
04	100% DD SET	06/09/17
05	50% CD SET	07/14/17
06	90% CD SET	08/01/17
07	PERMIT SET	08/18/17
08	PERMIT SET	09/22/17
	FIRE DEPT.	
09	PERMIT SET	10/04/17
	REVISIONS	

Revisions

No.	Description	Date

SWT No. 20150.04

Drawn CS, SM, SR, ZS Reviewed KDR

Sheet Title

ENLARGEMENT PLANS

Number

L-400