



LEGEND

23 DRY STREAM  
DECORATIVE STONE AND BOULDERS.  
FILTER FABRIC LINED SWALE.  
SEE DETAIL FL-501

24 STORMWATER CONTROL WEIR  
SEE DETAILS G&H/L-501.

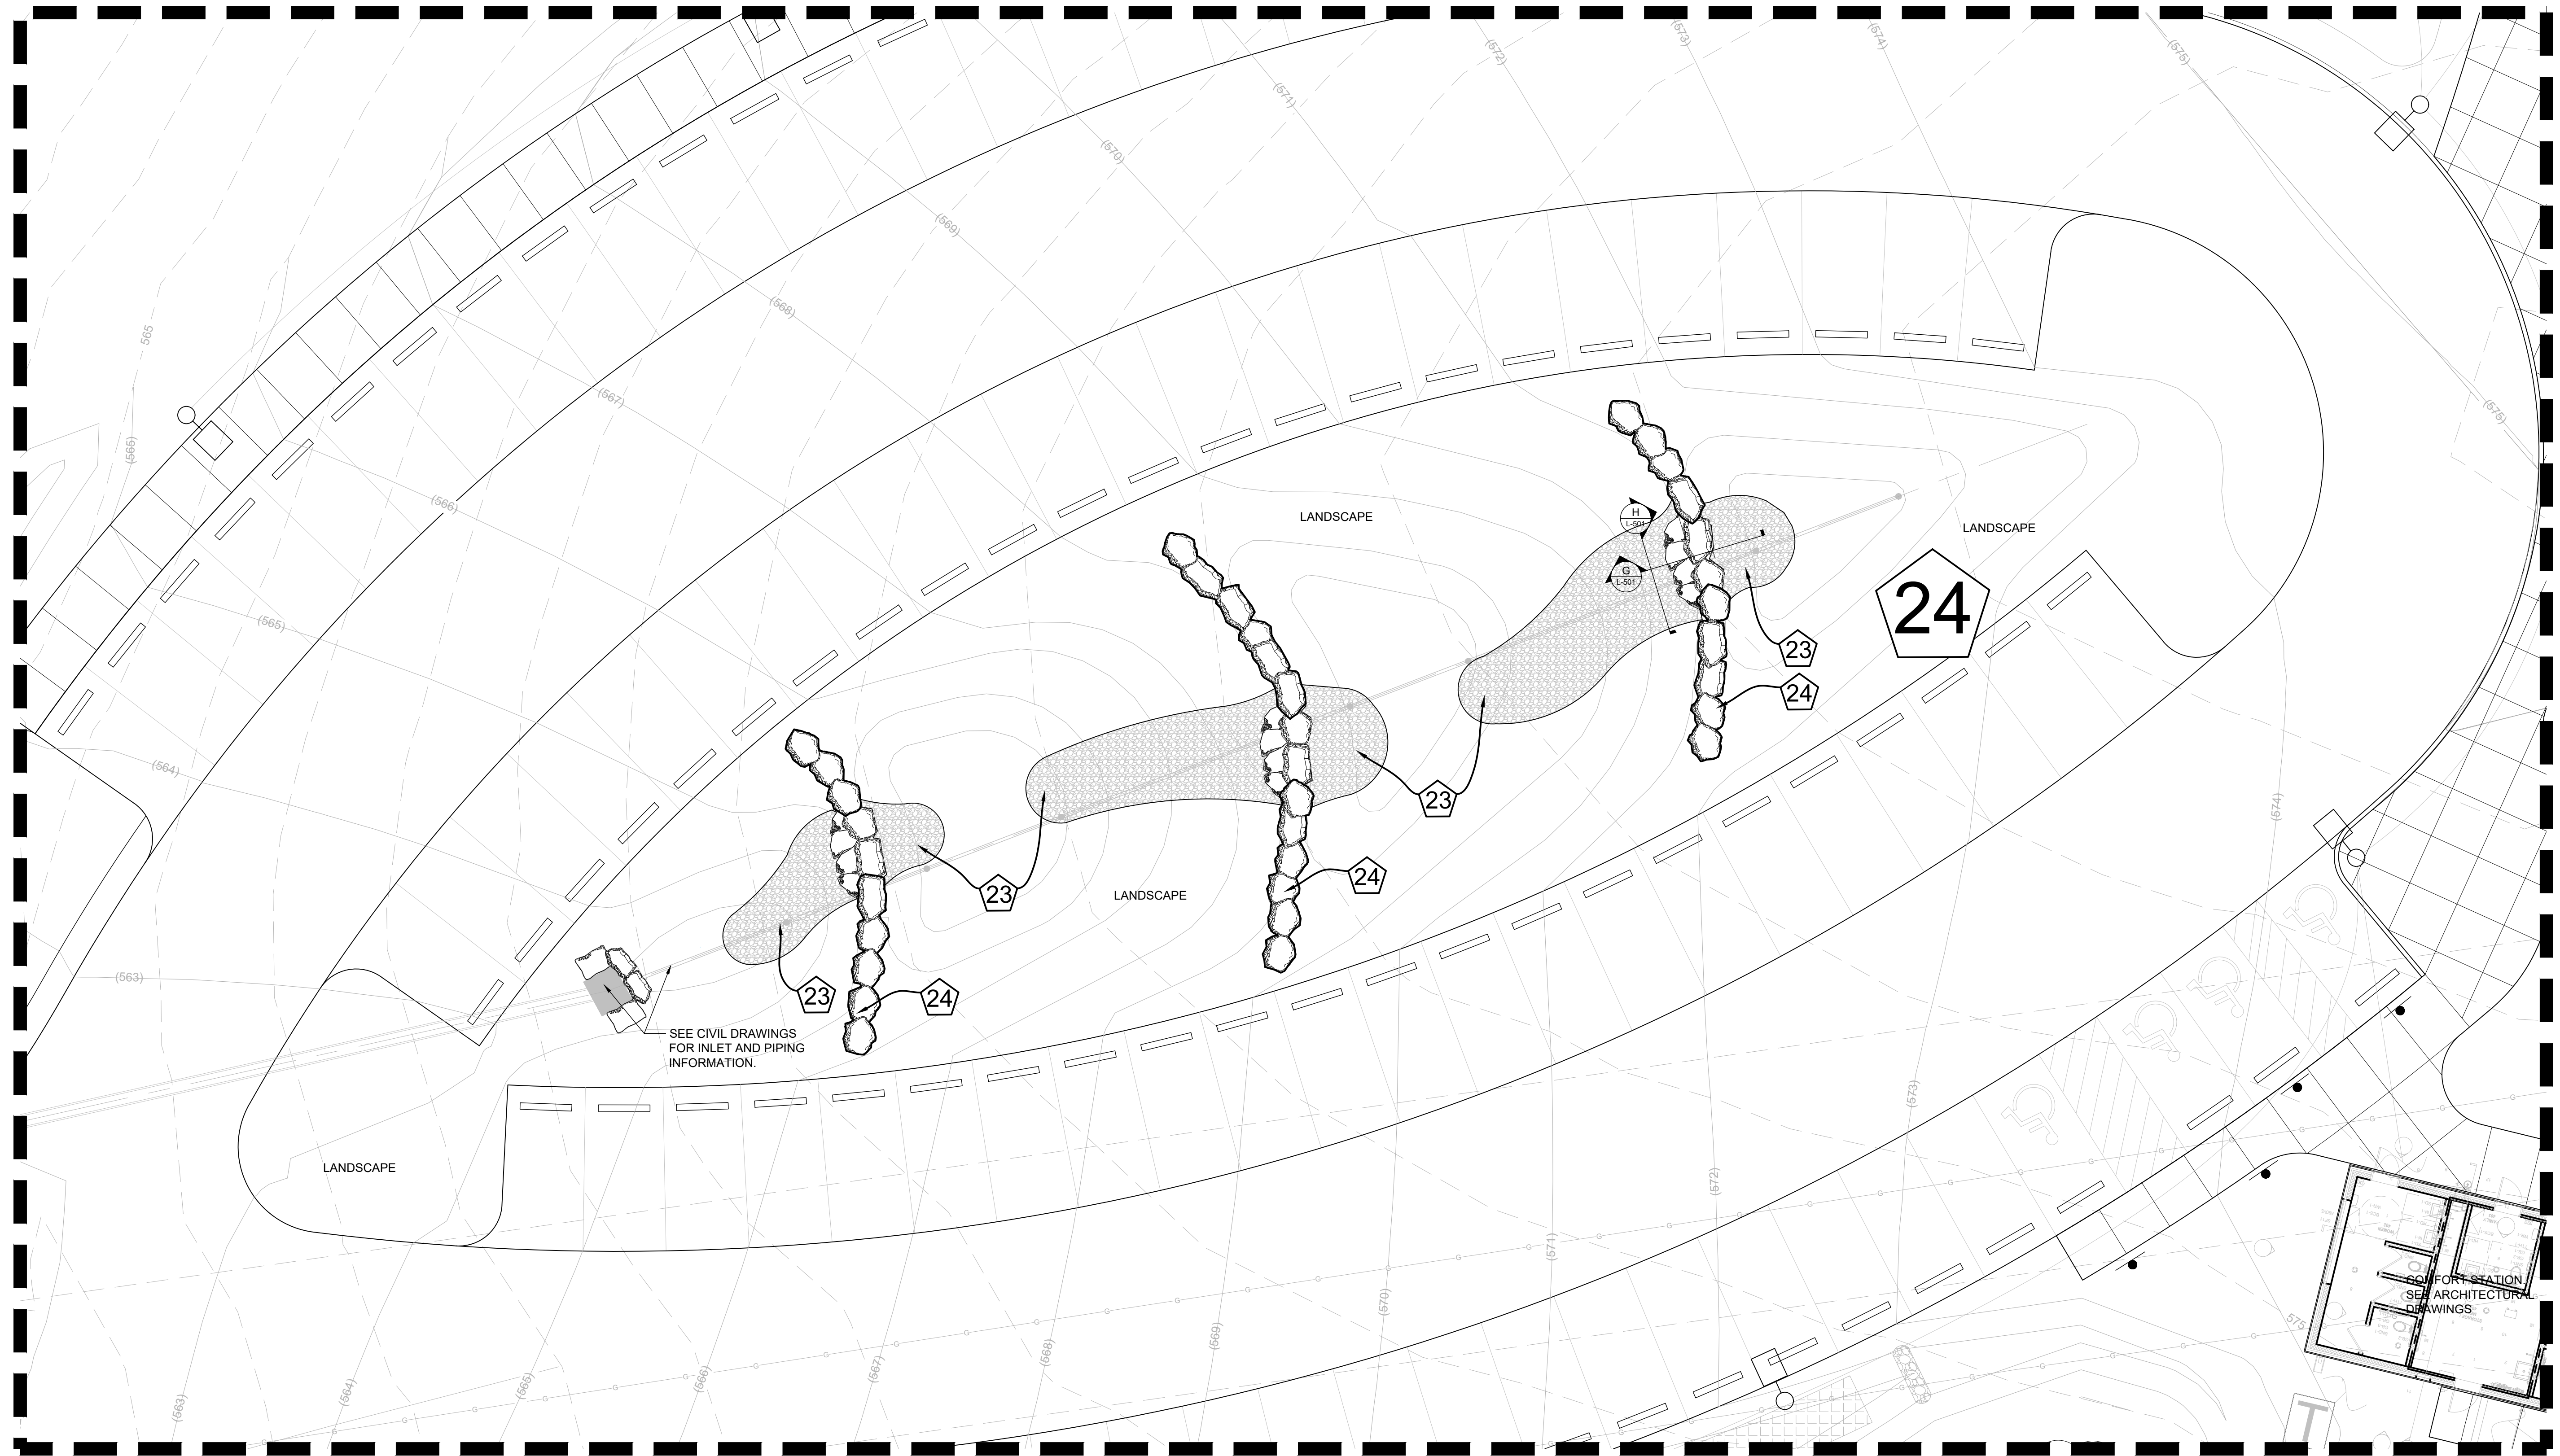

**A** RAIN GARDEN ENLARGEMENT PLAN  
SCALE: 1"=10'

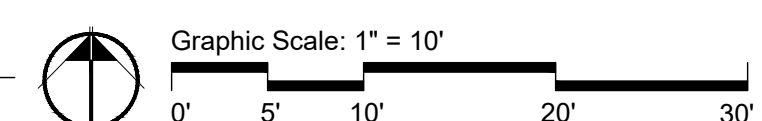

Call Before you DIG  
TOLL FREE  
1-800-344-7483  
MISSOURI ONE-CALL SYSTEM INC.  
MODOT (314) 340-4100

NOTIFY LANDSCAPE ARCHITECT IMMEDIATELY IN EVENTS OF DISCREPANCIES, OMISSIONS, AND/OR CONFLICTS IN THE DRAWINGS OR SPECIFICATIONS. THE CONTRACTOR IS NOT AUTHORIZED TO SCALE THE DRAWINGS. ALL QUESTIONS IN REFERENCE TO CONTRACT DOCUMENTS SHALL BE IMMEDIATELY DIRECTED TO THE LANDSCAPE ARCHITECT.

Prepared For:



CITY OF O'FALLON  
100 North main Street  
O'Fallon Missouri, 63366

Project:  
**O'DAY PARK &  
ACTIVITY CENTER**

Landscape Architect:




7722 Big Bend Blvd.  
St. Louis, mo 63119  
t. 314.644.5700

Consultant Role: ARCHITECTURE,  
MEPPF ENGINEERING  
**ROSS & BARUZZINI**  
6 SOUTH OLD ORCHARD  
ST. LOUIS, MO 63119  
314.918.8383

Consultant Role: CIVIL &  
STRUCTURAL ENGINEERING  
**HORNER & SHIFRIN**  
401 SOUTH 15TH #400  
ST. LOUIS, MO 63103  
314.531.4321

John William Wohlschlaeger Jr. -  
Landscape Architect  
MO # LA - 2009014766

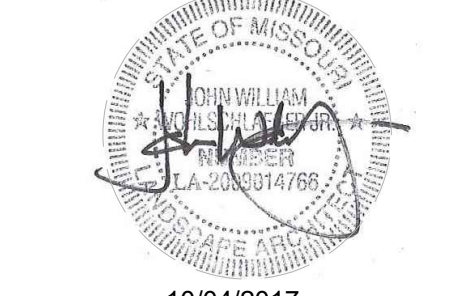

10/04/2017  
SWT Design, Inc.  
Missouri State Certificate of  
Authority #2006002904

KEY PLAN

Issues

No.	Description	Date
02	PRELIM P&Z	04/28/17
03	P&Z RESUBMIT	05/17/17
04	100% DD SET	06/09/17
05	50% CD SET	07/14/17
06	90% CD SET	08/01/17
07	PERMIT SET	08/18/17
08	PERMIT SET	09/22/17
	FIRE DEPT.	
09	PERMIT SET REVISIONS	10/04/17

Revisions

No.	Description	Date

SWT No. 20150.04

Drawn CS, SM, SR, ZS Reviewed KDR

Sheet Title

ENLARGEMENT PLAN

Number

L-401

October 4, 2017 - PERMIT SET