


COROCORD17-3079-2C1

OVERVIEW

max. Free Height of Fall: 0.75m [2'-6"]
applies at a coverage of 10 cm scale 1:100

KOMPAN DESIGN STUDIO
playmazing landmarks

Subject to modifications - products can vary from shown presentation R:pativas Copyright 14.08.2017 custom@designstudio.kompan.com
J:\Konstruktion\01_Angabebearbeitung\COROCORD17\COROCORD17-3079-2C1\INTERVIEW\01_CAD DATA\COROCORD17-3079-2C1.dwg

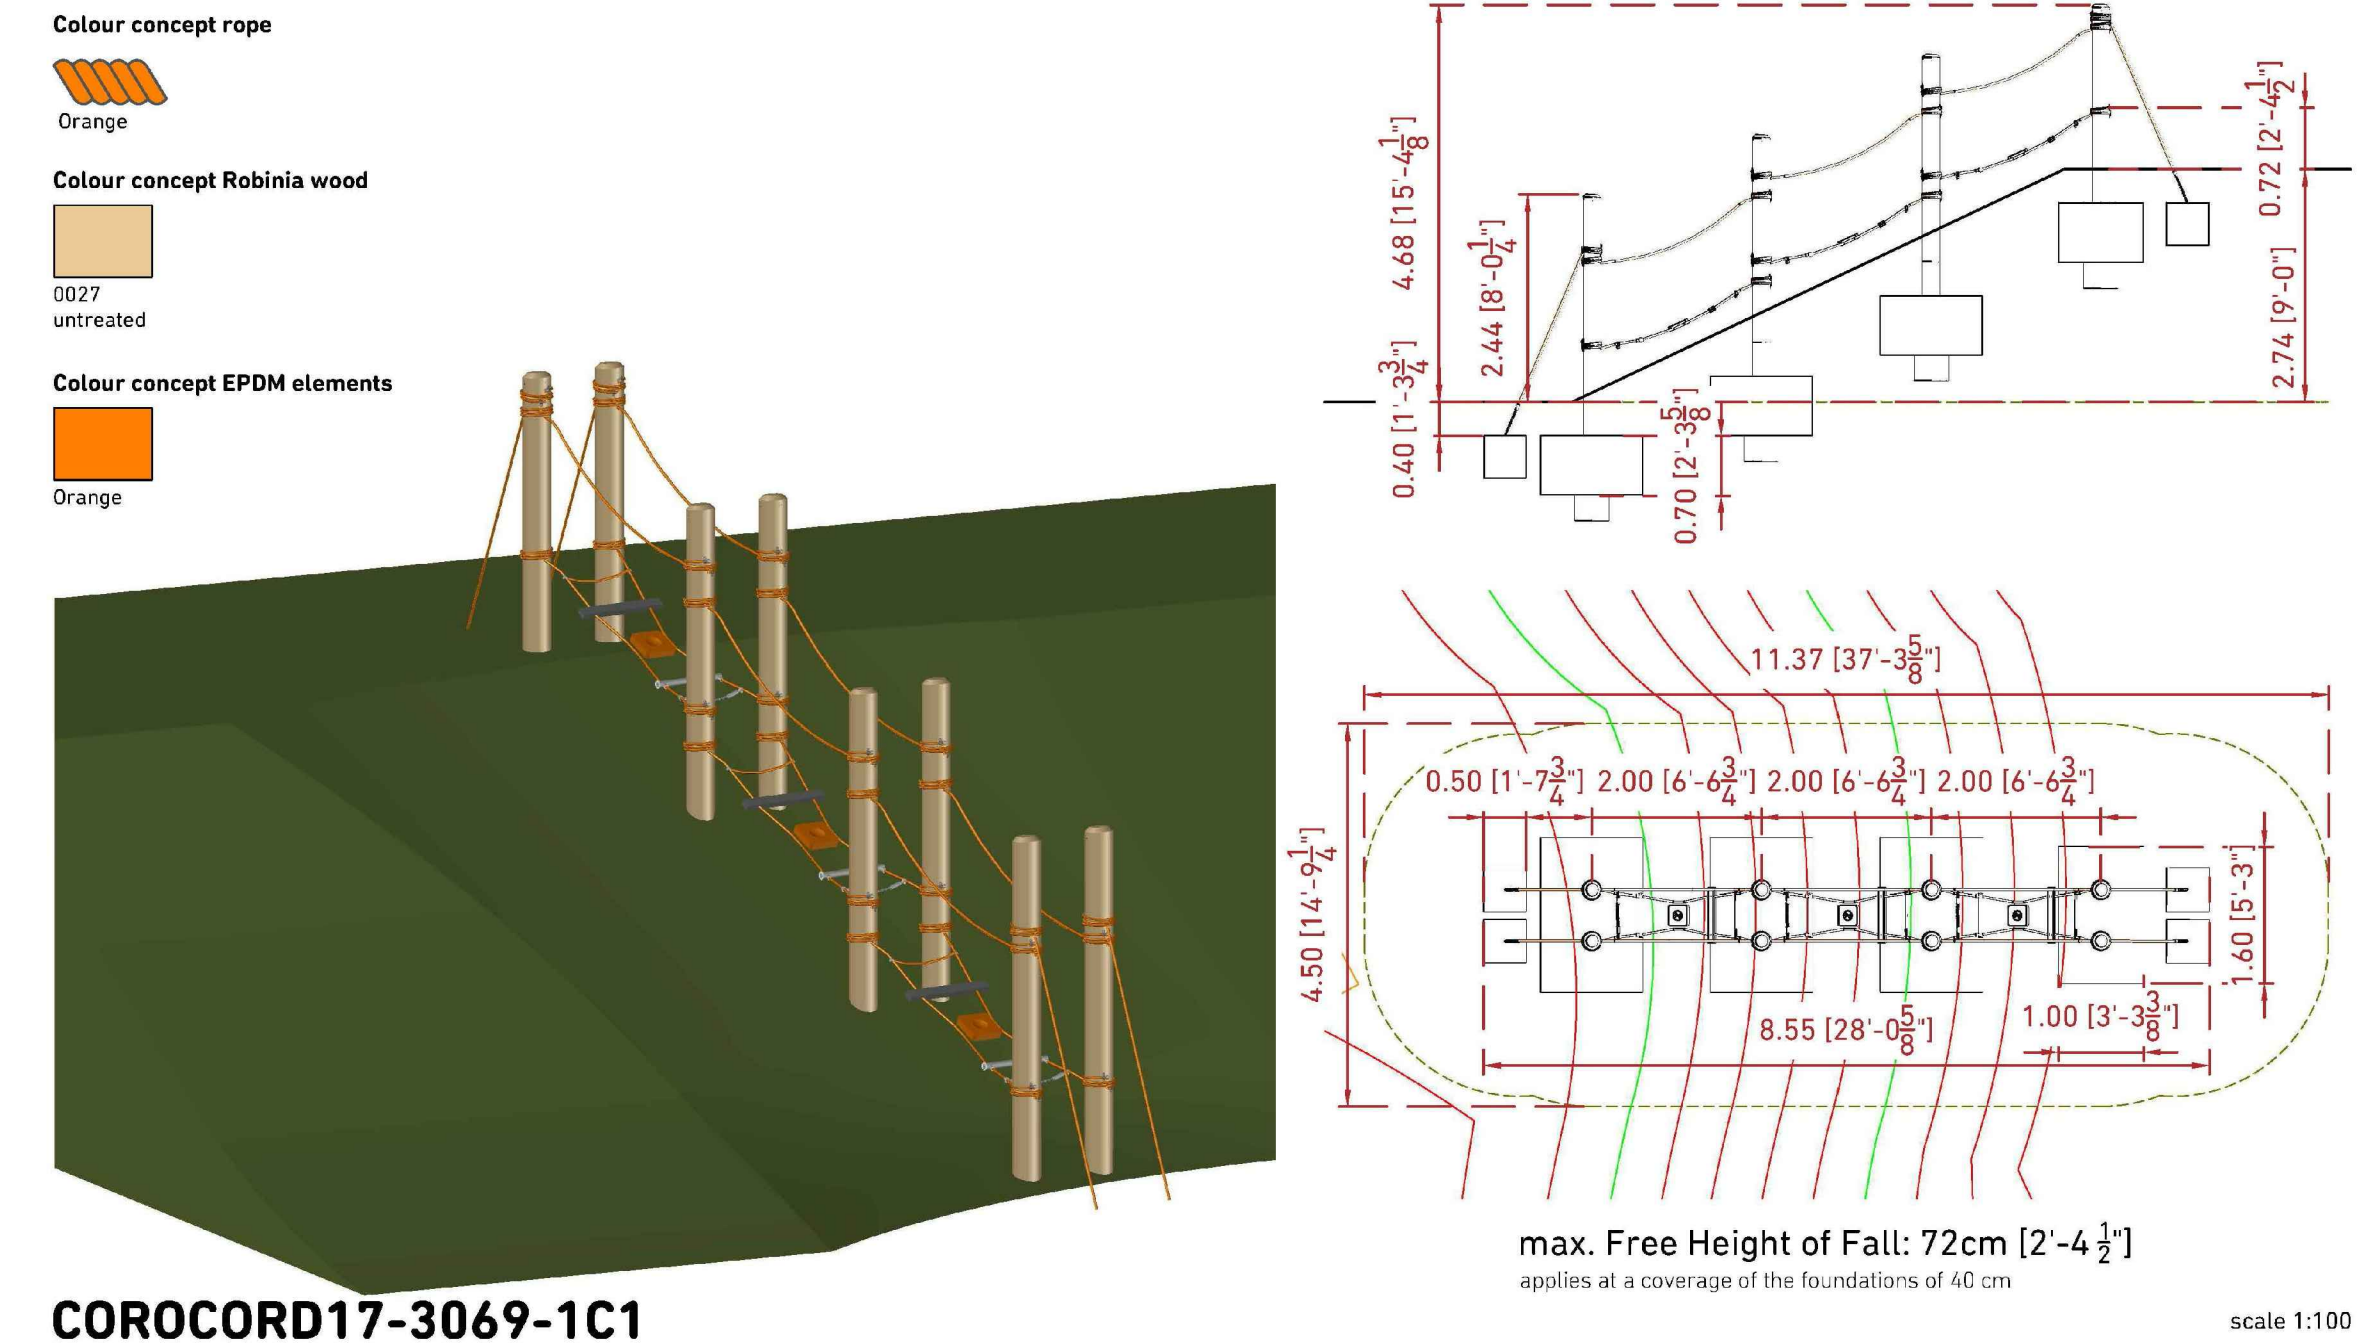

COROCORD17-3069-1C1


OVERVIEW

max. Free Height of Fall: 72cm [2'-4 1/2"]
applies at a coverage of the foundations of 40 cm scale 1:100

KOMPAN DESIGN STUDIO
playmazing landmarks

Subject to modifications - products can vary from shown presentation R:TiRRod Copyright 07.07.2017 custom@designstudio.kompan.com
J:\Konstruktion\01_Angabebearbeitung\COROCORD17\COROCORD17-3069-1C1\INTERVIEW\01_CAD DATA\COROCORD17-3069-1C1.dwg

D CUSTOM CARGO NET BENCH - FOR BIDDING AND INFORMATION PURPOSES ONLY
SCALE: NTS

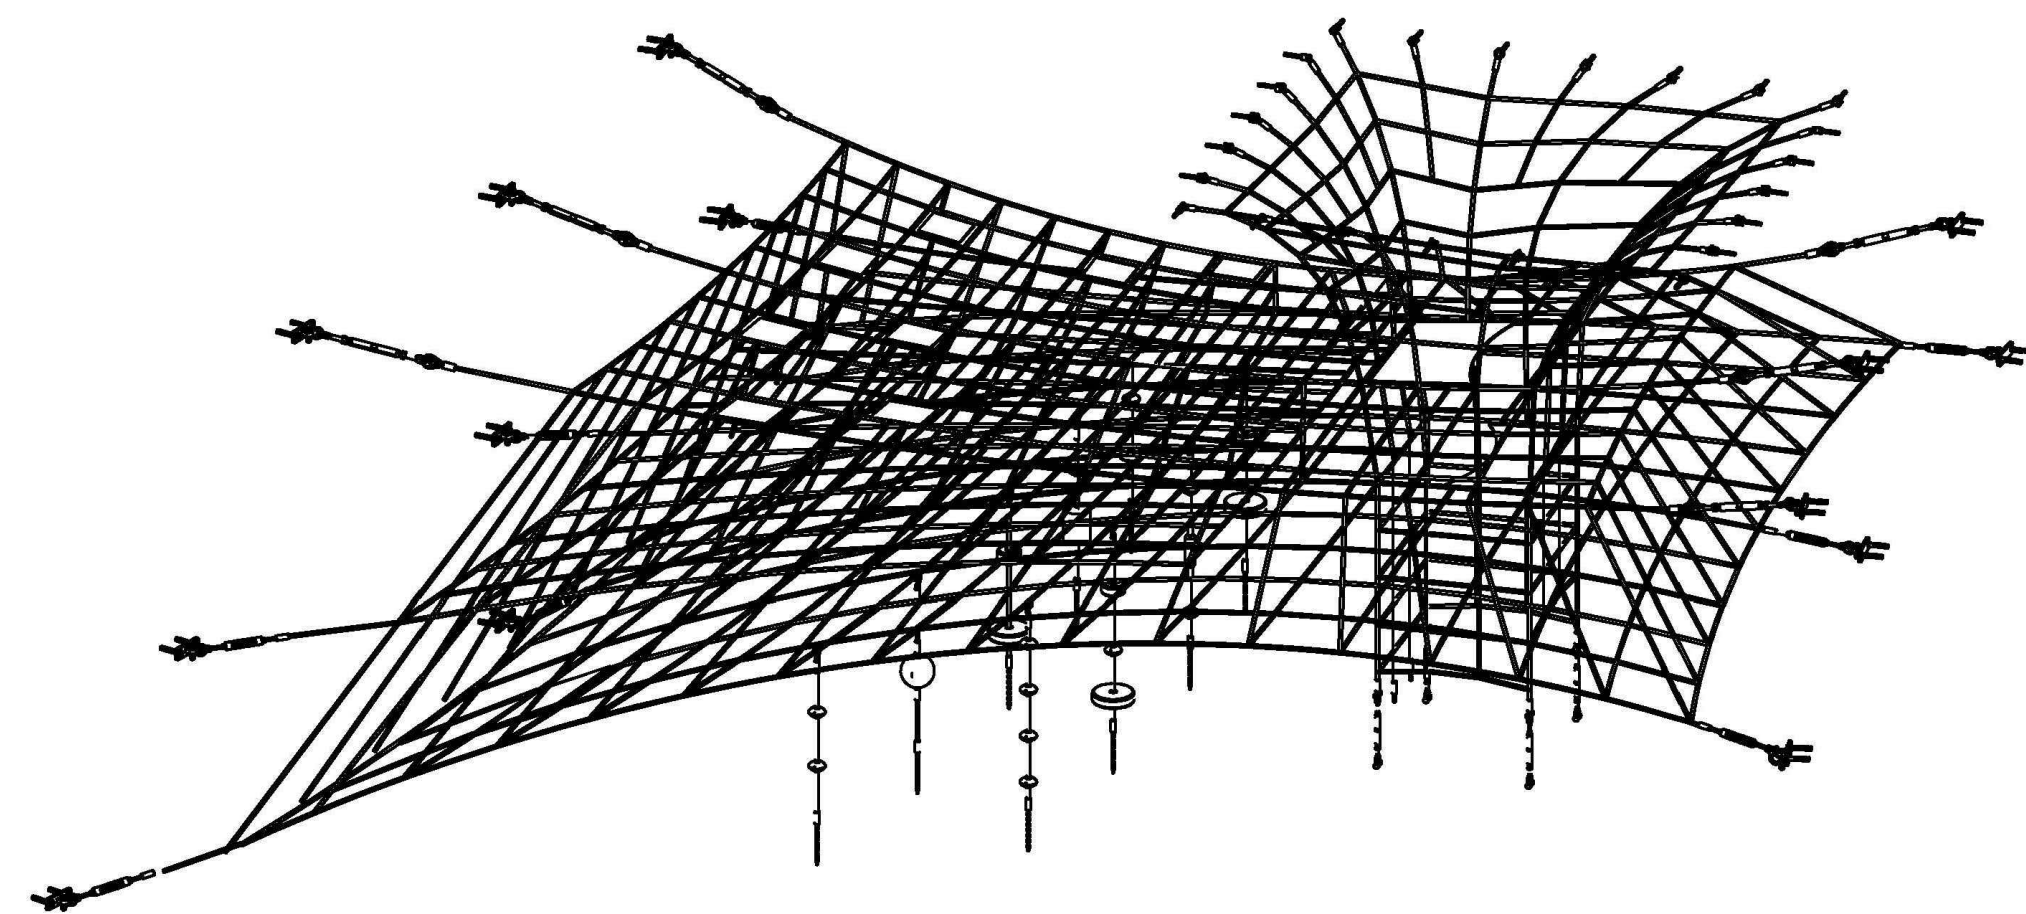


COROCORD17-3078-4C1

PERSPECTIVE VIEW
ONLY NET STRUCTURE

KOMPAN DESIGN STUDIO
playmazing landmarks

Copyright 22.09.2017 custom@designstudio.kompan.com
J:\Konstruktion\01_Angabebearbeitung\COROCORD17\COROCORD17-3078-4C1\INTERVIEW\01_CAD DATA\COROCORD17-3078-4C1.dwg

B CUSTOM ROPE PARALLEL CLIMBER - FOR BIDDING AND INFORMATION PURPOSES ONLY
SCALE: NTS

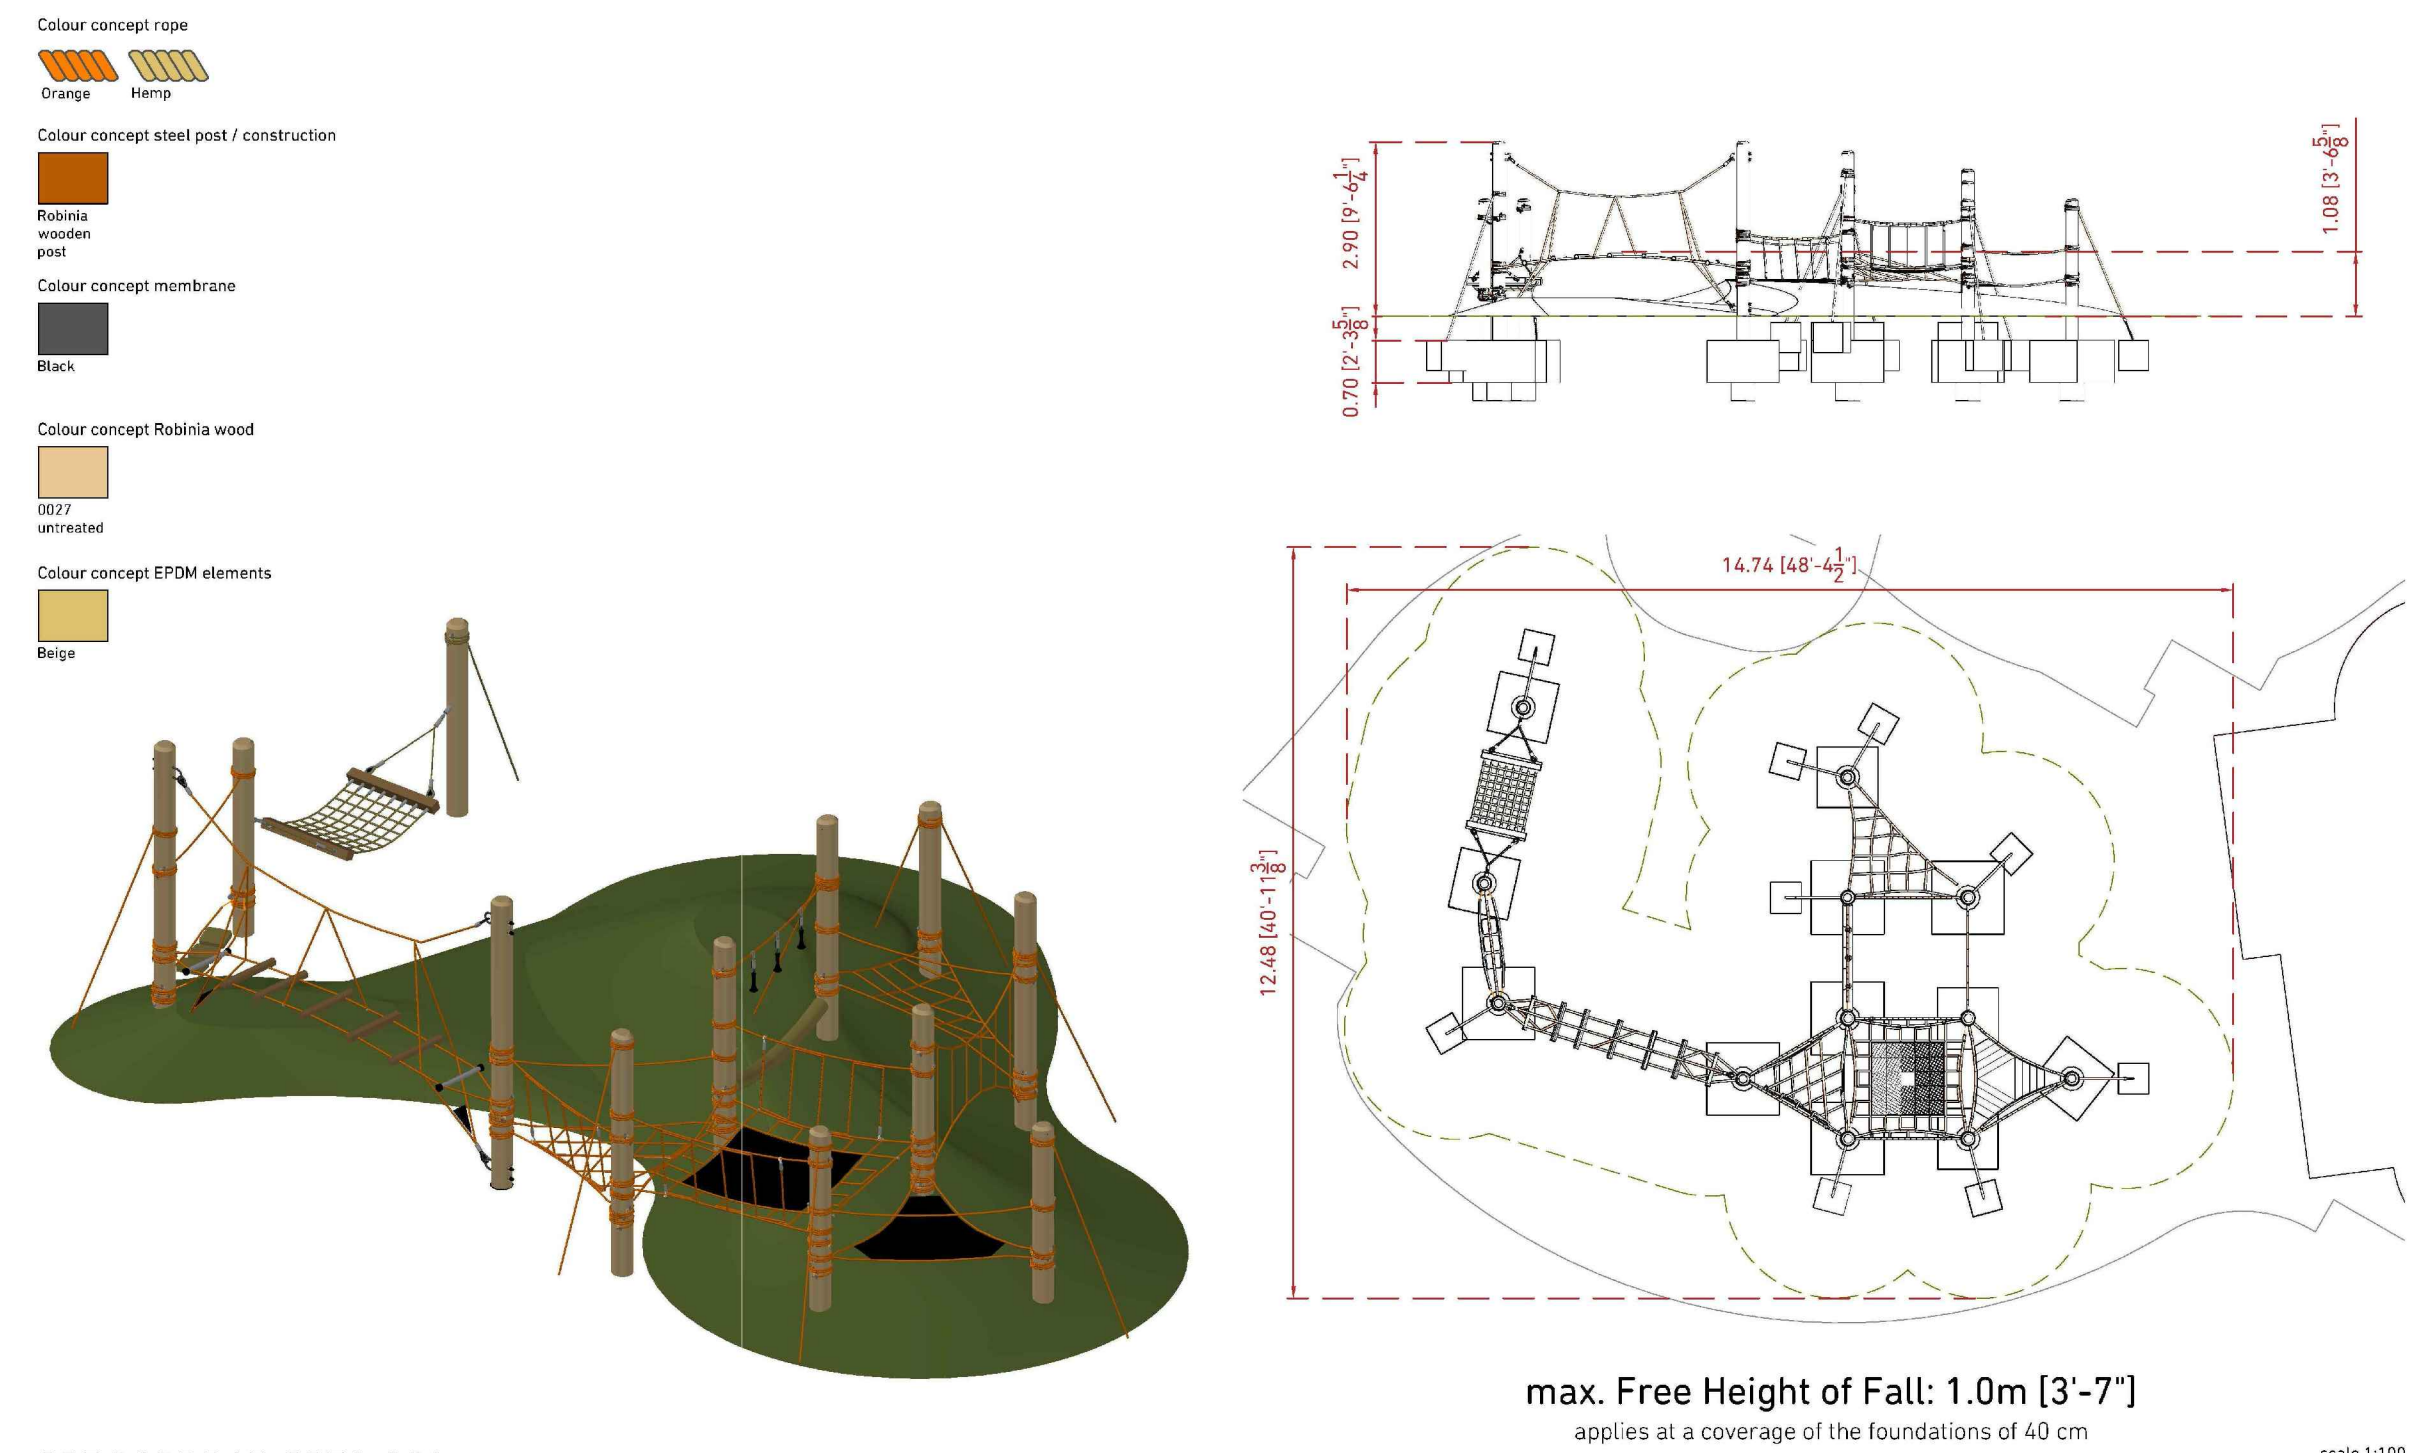

COROCORD17-3072-2C1

OVERVIEW

max. Free Height of Fall: 1.0m [3'-7"]
applies at a coverage of the foundations of 40 cm scale 1:100

KOMPAN DESIGN STUDIO
playmazing landmarks

Subject to modifications - products can vary from shown presentation R:TiRRod Copyright 24.07.2017 custom@designstudio.kompan.com
J:\Konstruktion\01_Angabebearbeitung\COROCORD17\COROCORD17-3072-2C1\INTERVIEW\01_CAD DATA\COROCORD17-3072-2C1.dwg

C CUSTOM BRIDGE NET CLIMBER - FOR BIDDING AND INFORMATION PURPOSES ONLY
SCALE: NTS

Call Before you DIG
TOLL FREE
1-800-344-7483
MISSOURI ONE-CALL SYSTEM INC.
MODOT (314) 340-4100

A CUSTOM NET CLIMBER - FOR BIDDING AND INFORMATION PURPOSES ONLY
SCALE: NTS

NOTIFY LANDSCAPE ARCHITECT IMMEDIATELY IN EVENTS OF DISCREPANCIES, OMISSIONS, AND/OR CONFLICTS IN THE DRAWINGS OR SPECIFICATIONS. THE CONTRACTOR IS NOT AUTHORIZED TO SCALE THE DRAWINGS. ALL QUESTIONS IN REFERENCE TO CONTRACT DOCUMENTS SHALL BE IMMEDIATELY DIRECTED TO THE LANDSCAPE ARCHITECT.

Issues

No.	Description	Date
02	PRELIM P&Z	04/28/17
03	P&Z RESUBMIT	05/17/17
04	100% DD SET	06/09/17
05	50% CD SET	07/14/17
06	90% CD SET	08/01/17
07	PERMIT SET	08/18/17
08	PERMIT SET	09/22/17
	FIRE DEPT.	
09	PERMIT SET	10/04/17
	REVISIONS	

Revisions

No.	Description	Date