

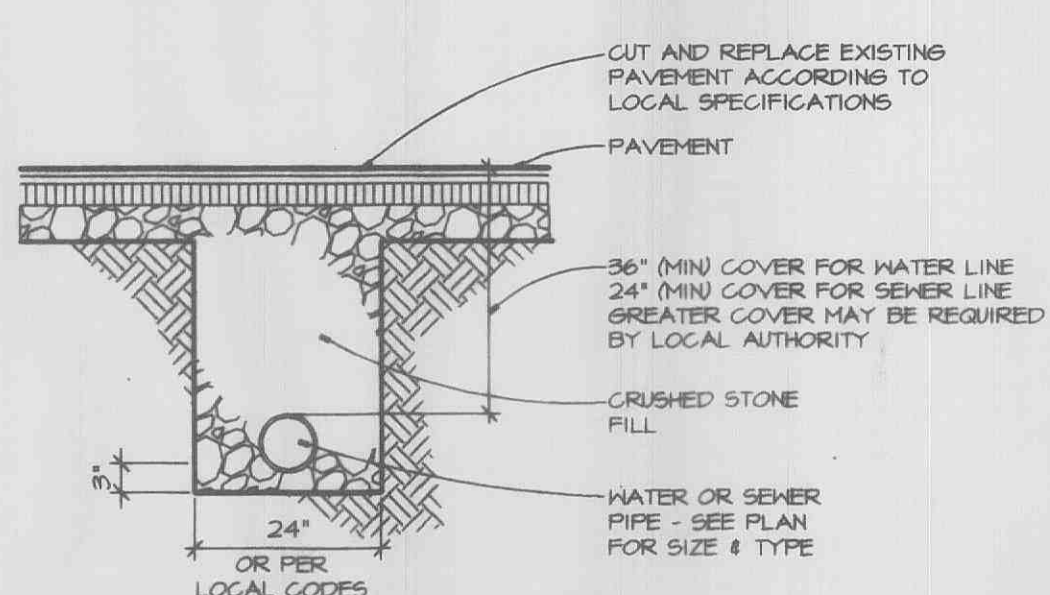



PLANTER ISLAND DETAIL
SCALE: NONE

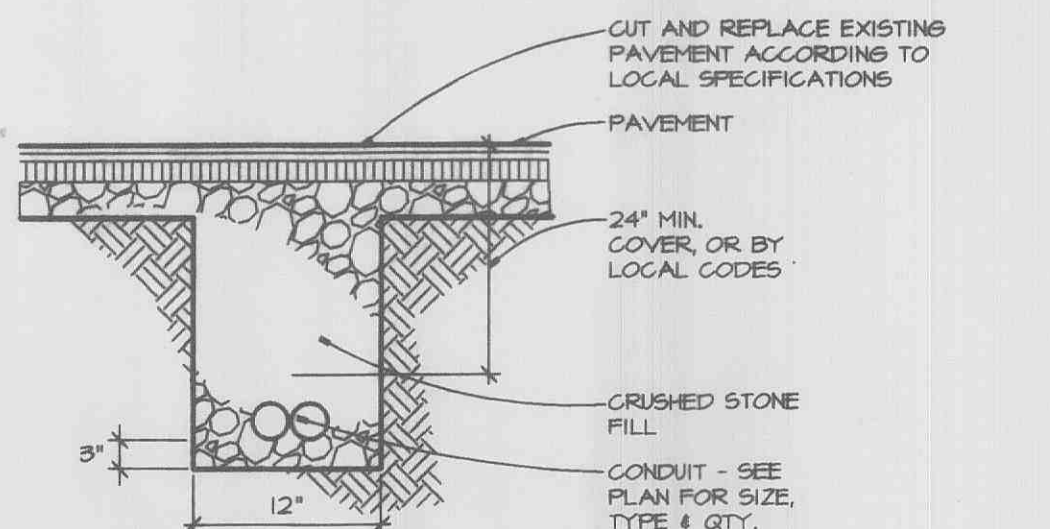


TRENCH DETAIL
SCALE: NONE

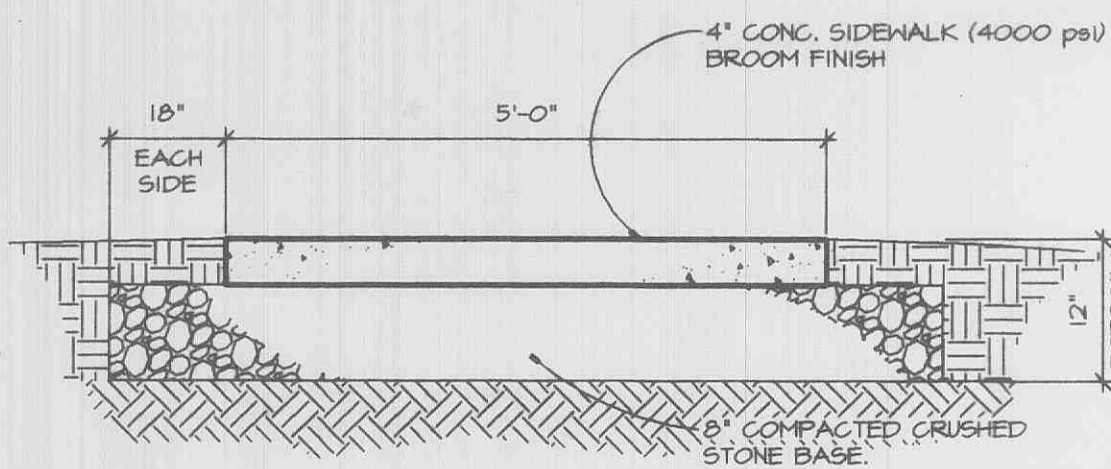

SIDEWALK DETAIL
SCALE: NONE

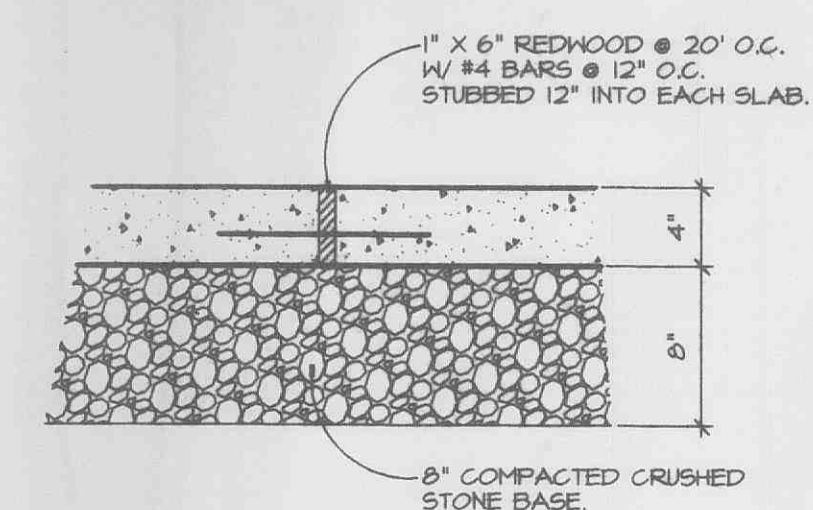


SIDEWALK CONSTRUCTION JOINT DETAIL
SCALE: NONE

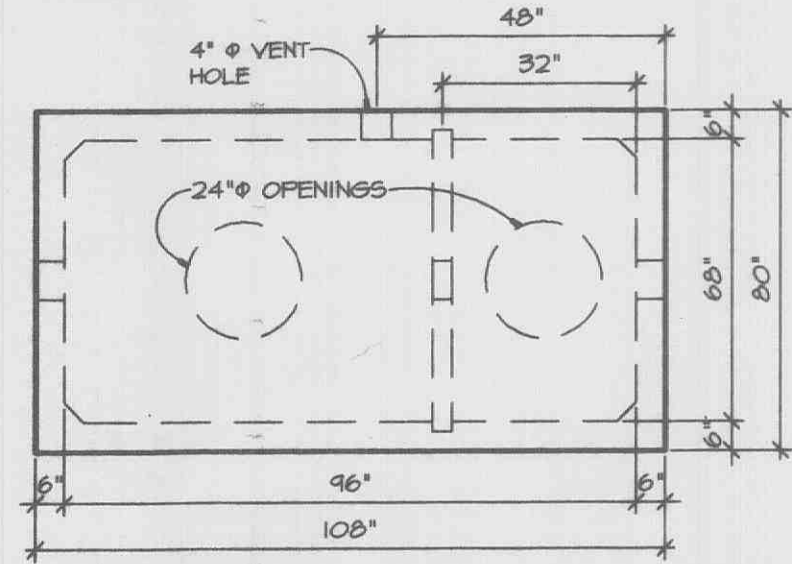


HEAVY DUTY TRAFFIC RATED CAST IRON MANHOLE FRAME & COVER, 24" MIN. OPENING (SQUARE OR ROUND) GROUT INTO PLACE


NOTE: TOP SLAB INVERTED GROOVES TO BE SEALED W/ 2 ROLLS 3/4" SEALANT, 1 ROLL EA. SIDE OF GROOVE.

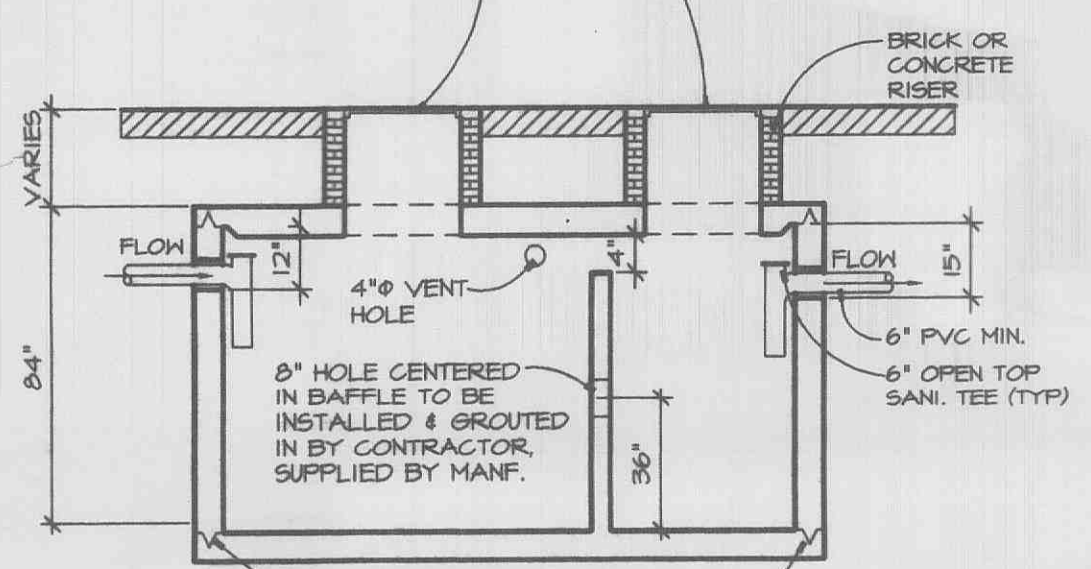


GREASE TRAP DETAIL
SCALE: NONE

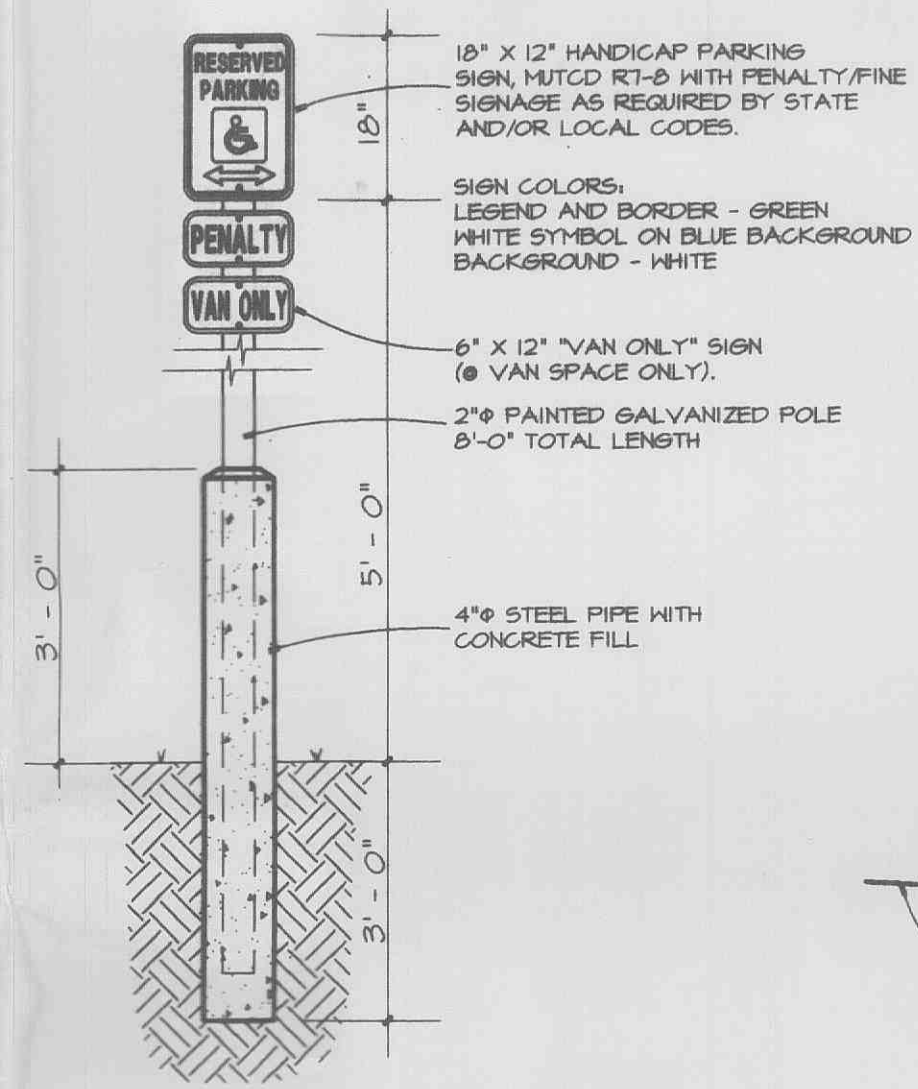


HANDICAP PARKING SIGNS
SCALE: NONE

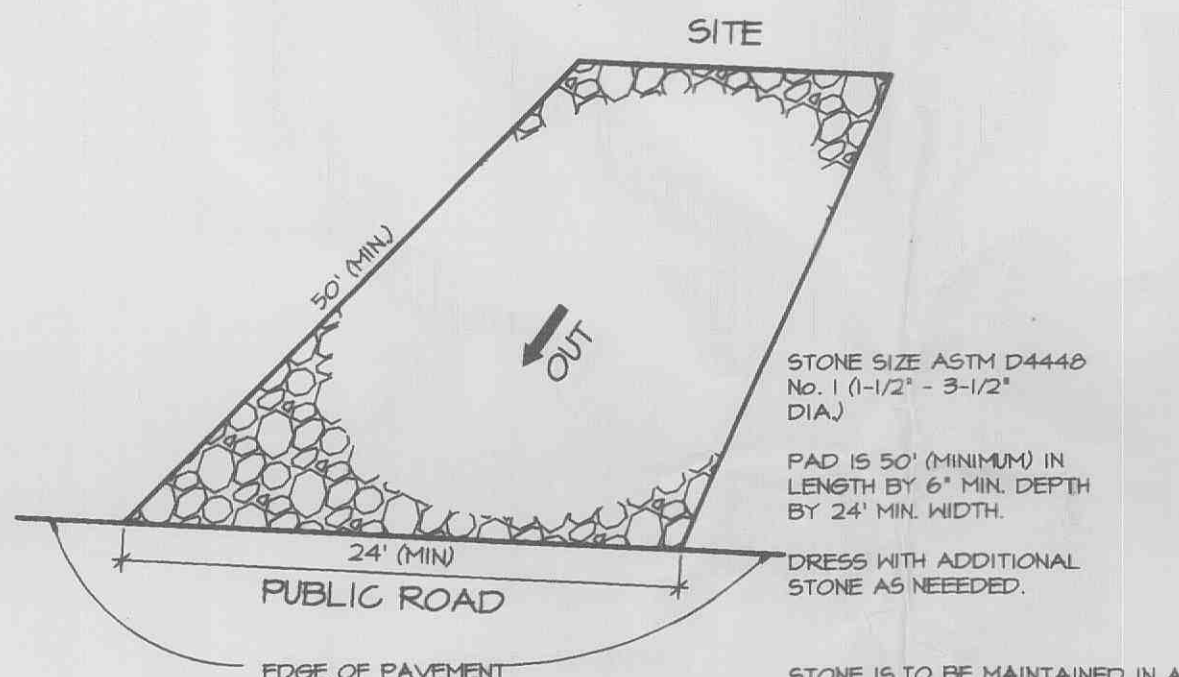


TEMPORARY CONSTRUCTION EXIT
SCALE: NONE

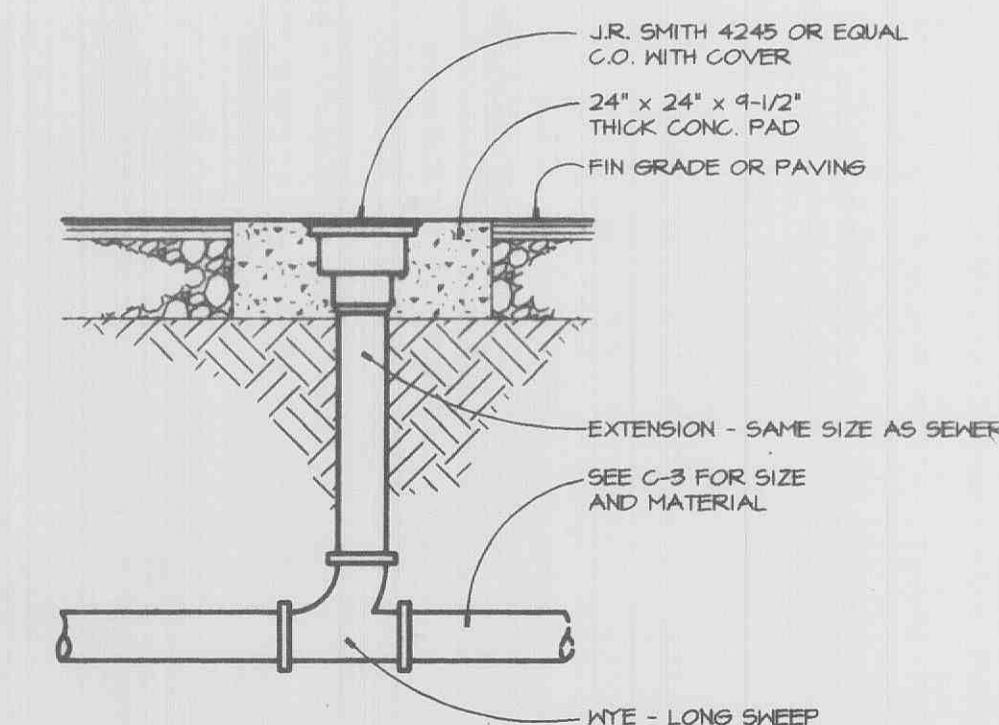


EXTERIOR CLEANOUT DETAIL
SCALE: NONE

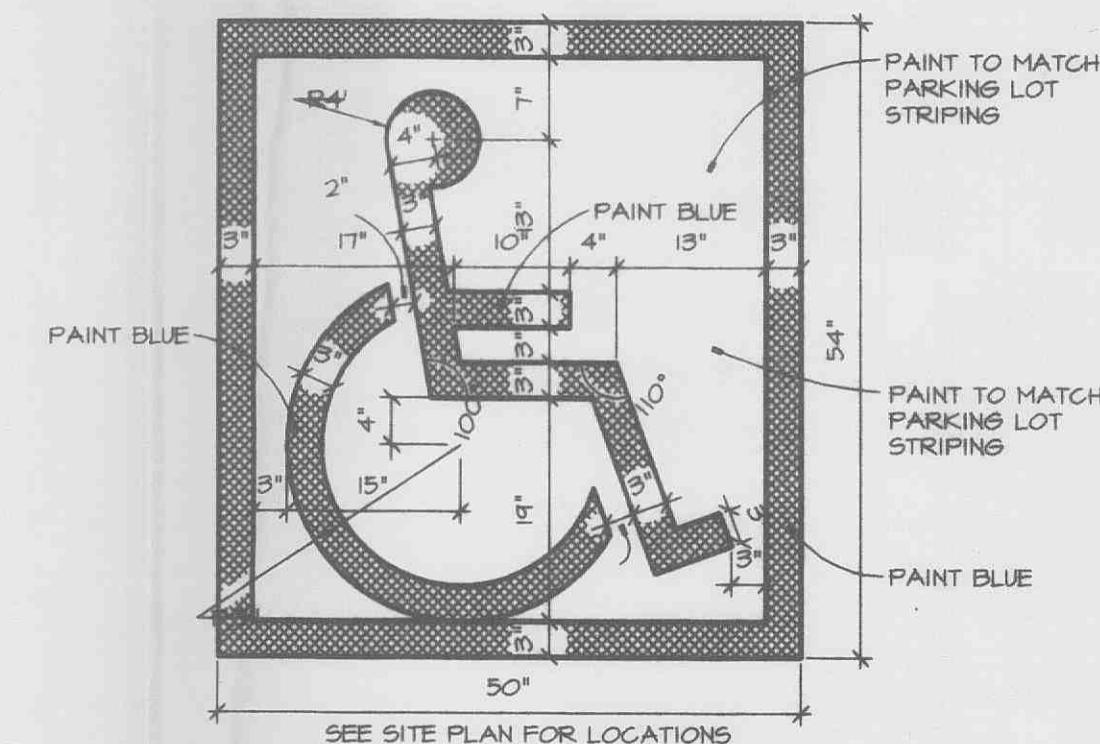


HANDICAP SYMBOL DETAIL
SCALE: NONE

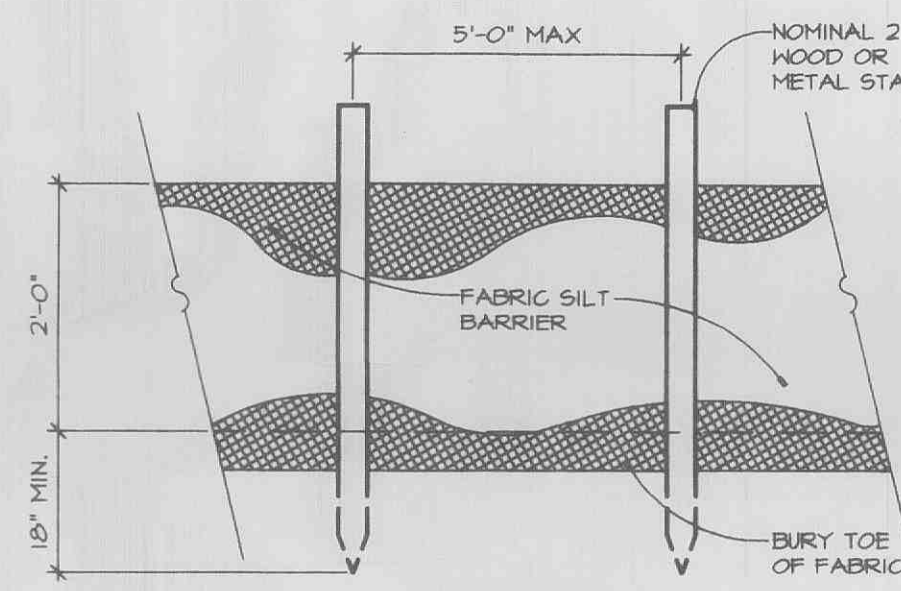


SILT FENCE DETAIL
SCALE: NONE

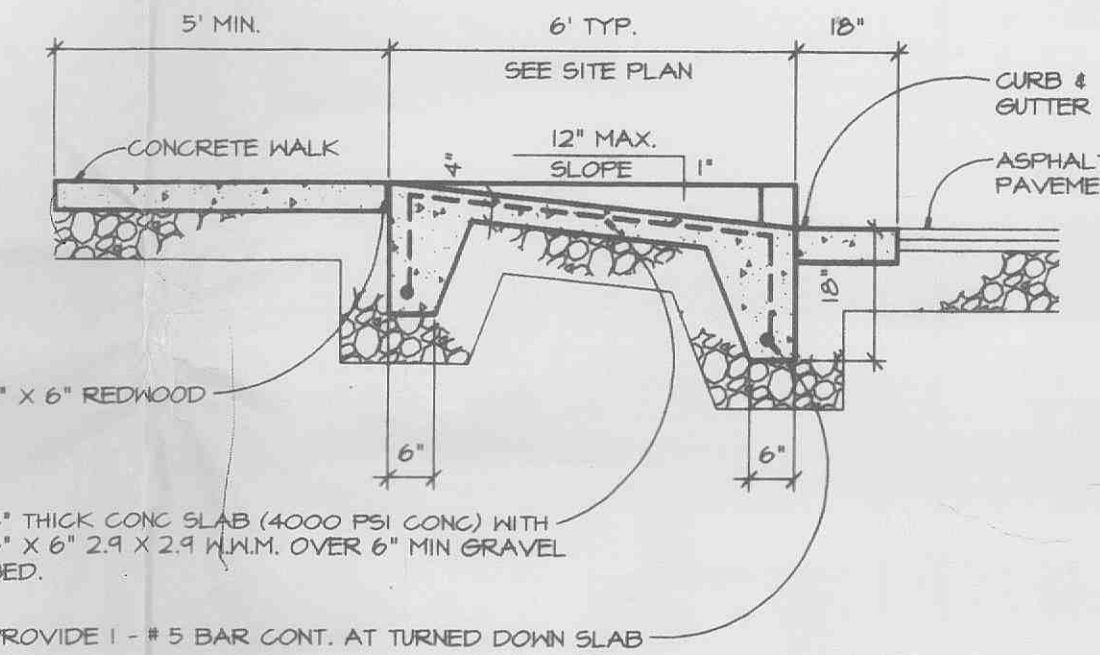


HANDICAP RAMP DETAIL
SCALE: NONE

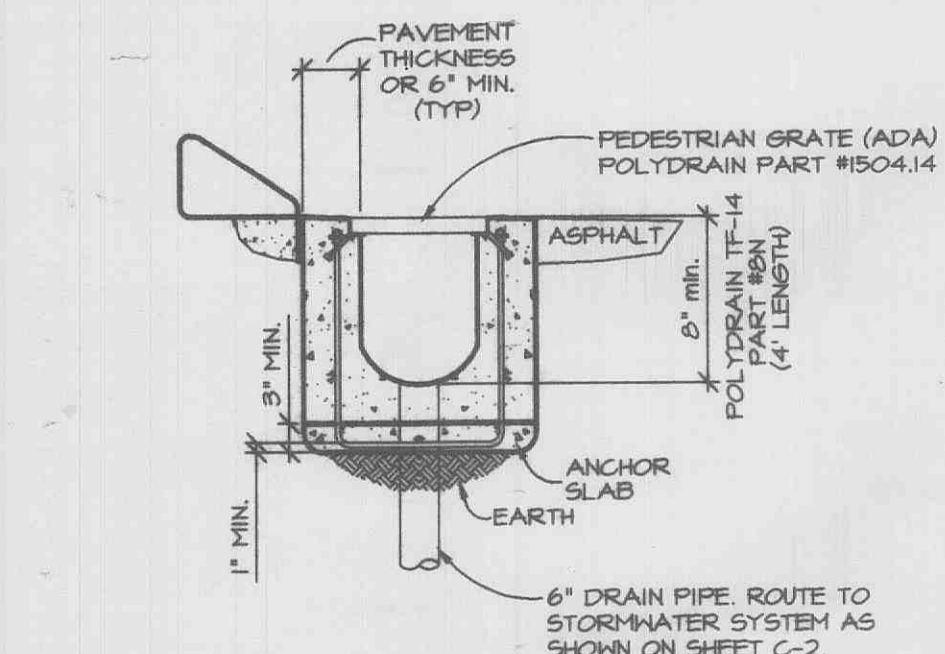


TF-14 GRATE DETAIL
SCALE: NONE

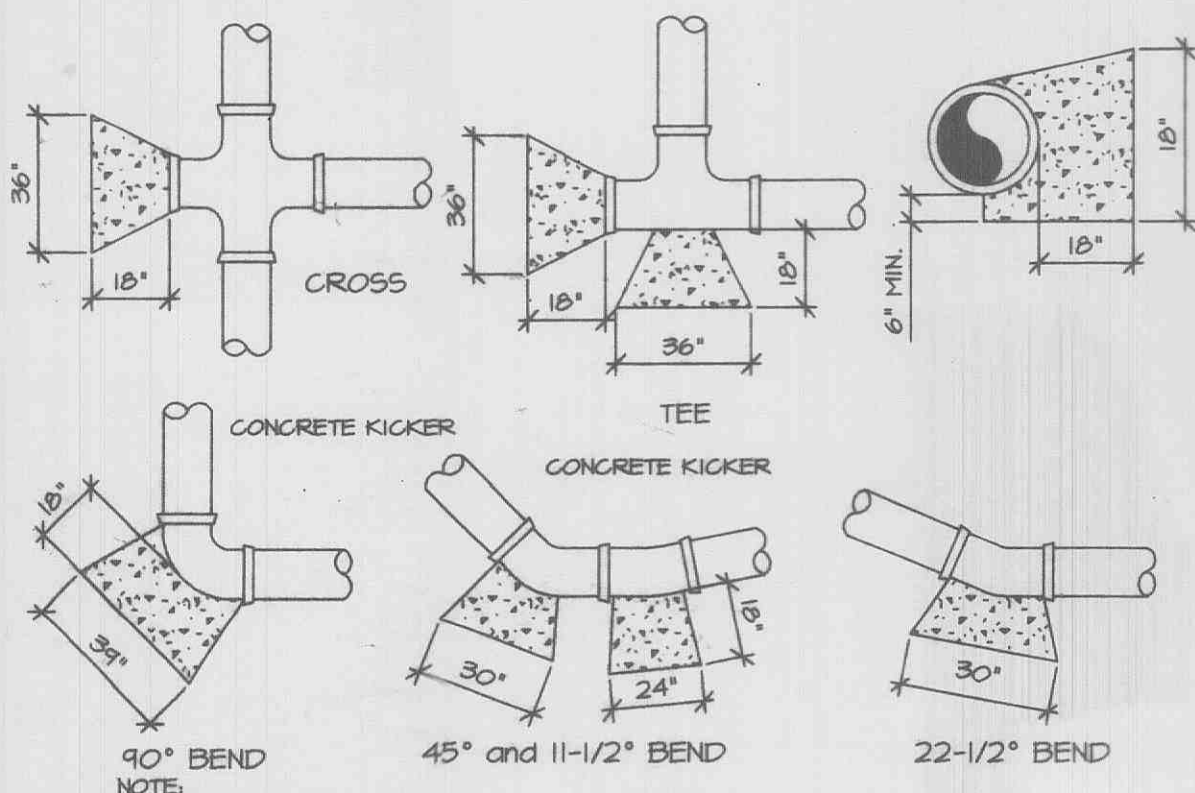


THRUST BLOCK DETAIL
SCALE: NONE

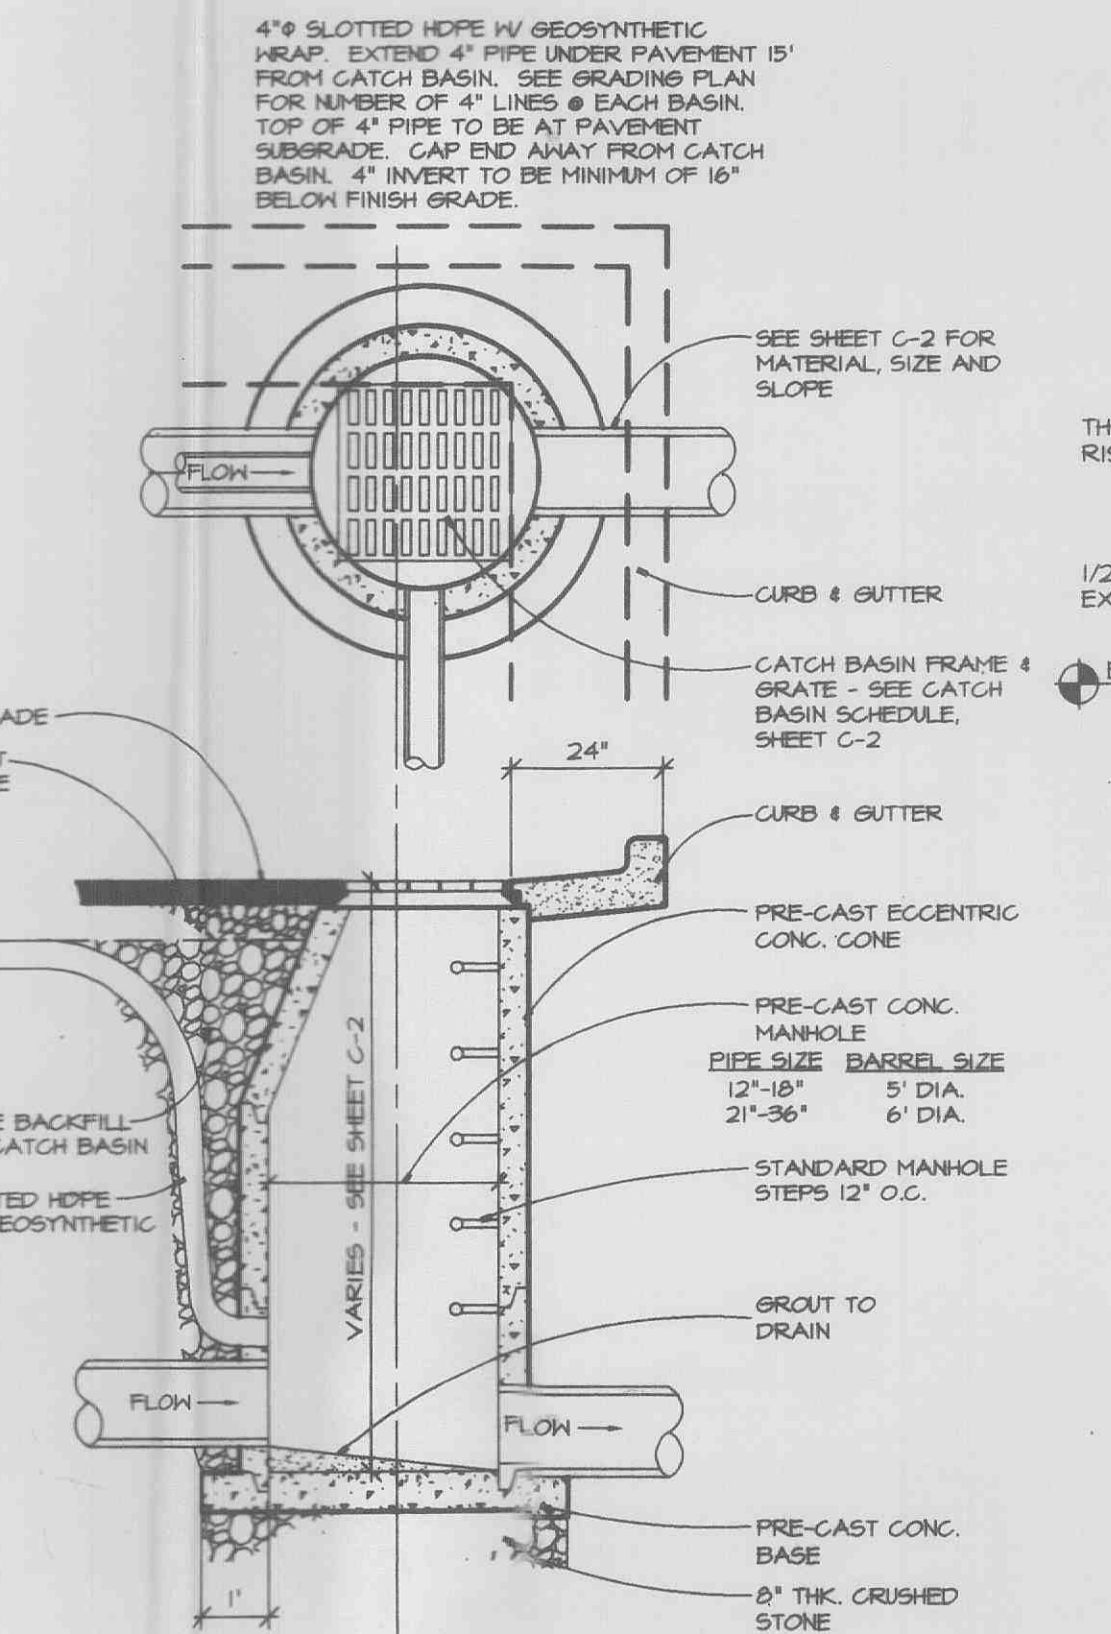


CATCH BASIN DETAIL
SCALE: NONE

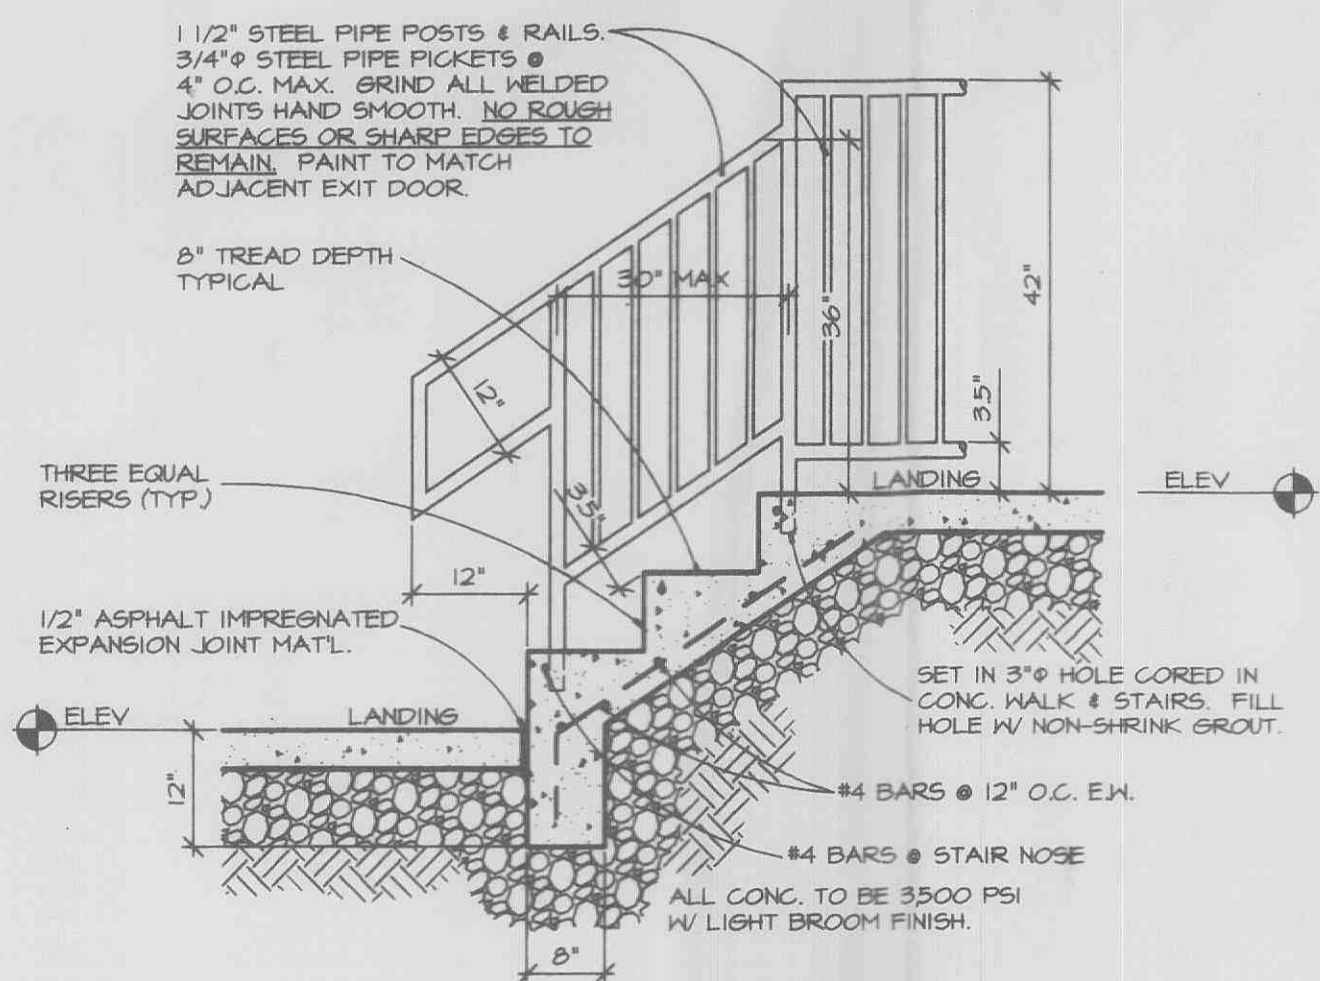

STEP & RAIL DETAIL
SCALE: NONE

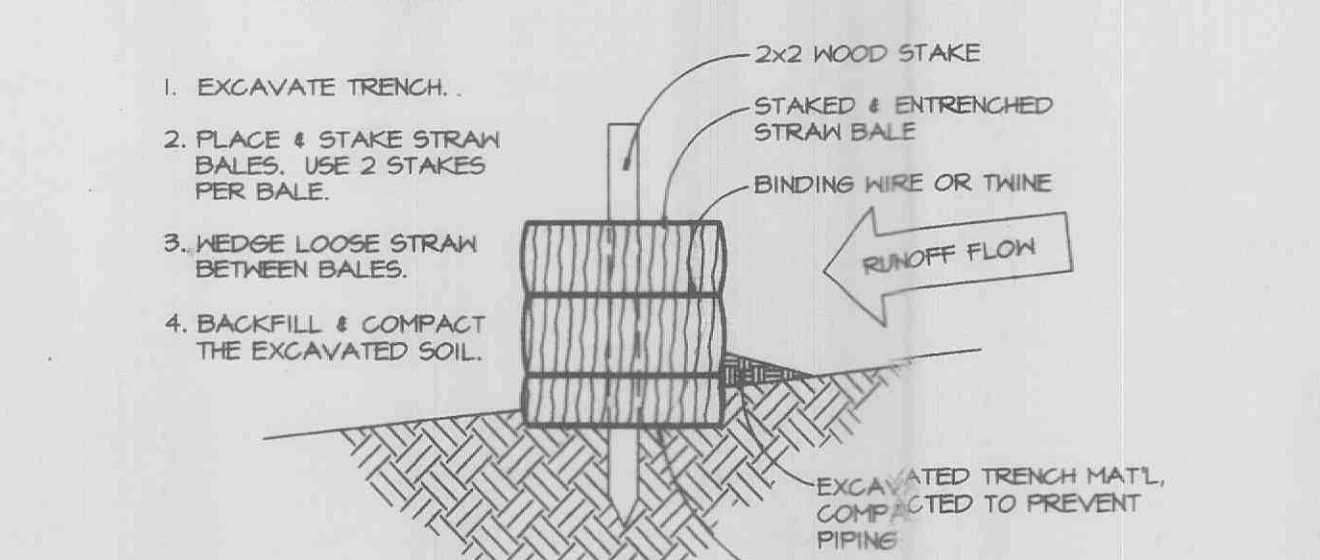

STRAW BALE DETAIL
SCALE: NONE

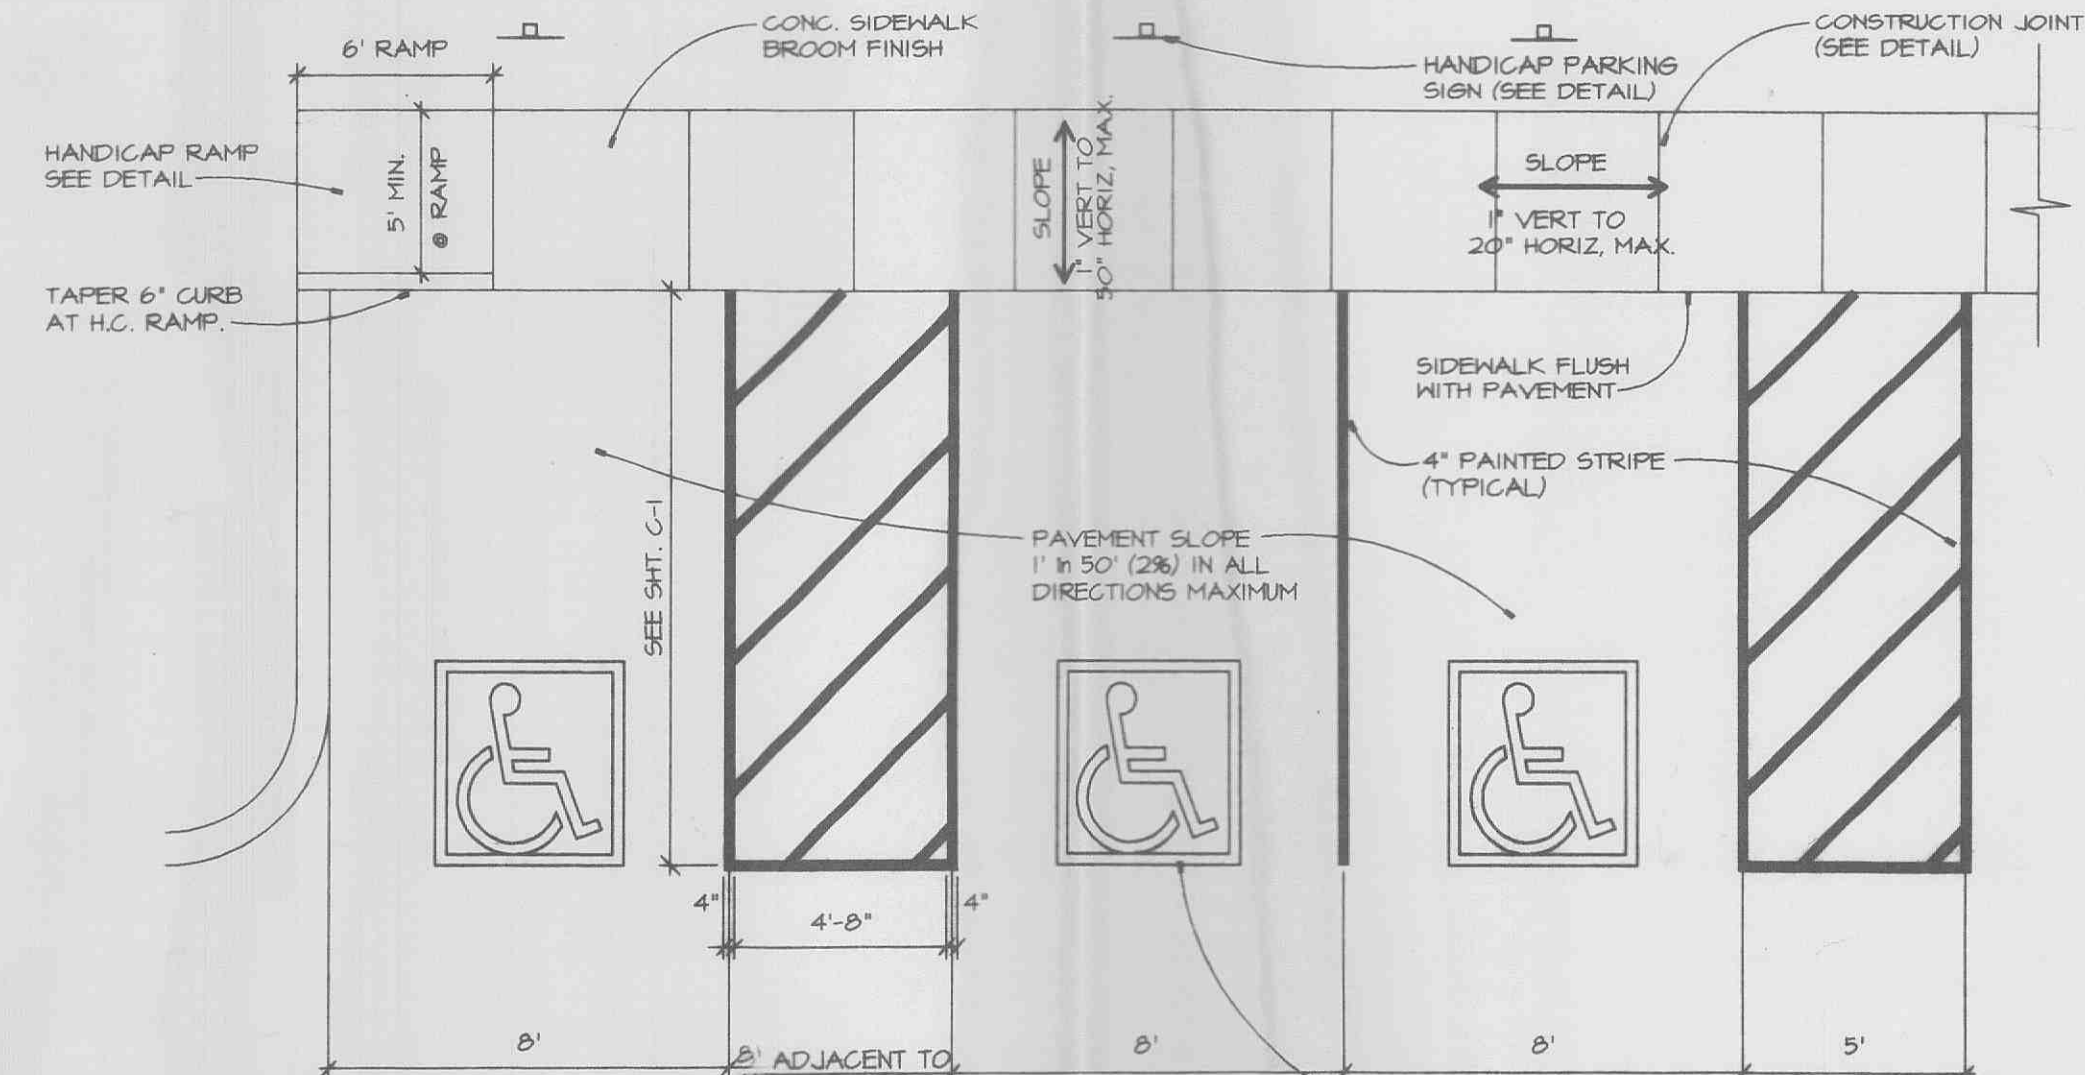


HANDICAP PARKING STALL DETAIL
SCALE: NONE



OWNER: O'CHARLEY'S, INC.
10230 SILEO DRIVE
NASHVILLE, TENNESSEE 37204
(615) 256-9500

ENGINEER: DESIGN AND ENGINEERING, P.C.
5102 HARTLAND WAY, SUITE 200
BRIENTWOOD, TENNESSEE 37027-1500
(615) 970-1114

MPE: KURZYNSKI and ASSOCIATES
24 MIDDLETON STREET
NASHVILLE, TENNESSEE 37210
(615) 259-3429

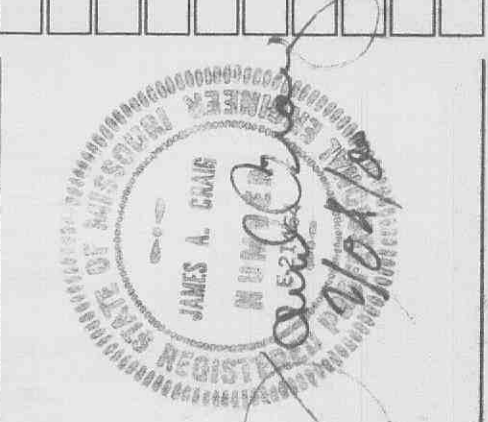

A NEW O'CHARLEY'S RESTAURANT
LOCATION
2204 STATE HIGHWAY K
O'FALLON, MISSOURI
DETAIL SHEET

DATE ISSUED
JANUARY 24, 2000
REVISIONS

C-5