

1630 Des Peres Road, Suite 100 St. Louis, MO 63131 314.835.0524 www.kpff.com

MO Certificate of Authority #2001010829 © 2015 **kpff** Consulting Engineers

engineering

1232 washington ave. suite 310 st. louis, mo 63103 p: 314.241.6262 f: 314.241.6263


www.m2astudio.com

REVISIONS

CHECKED BY:

B. SCHEIBE


C5.01

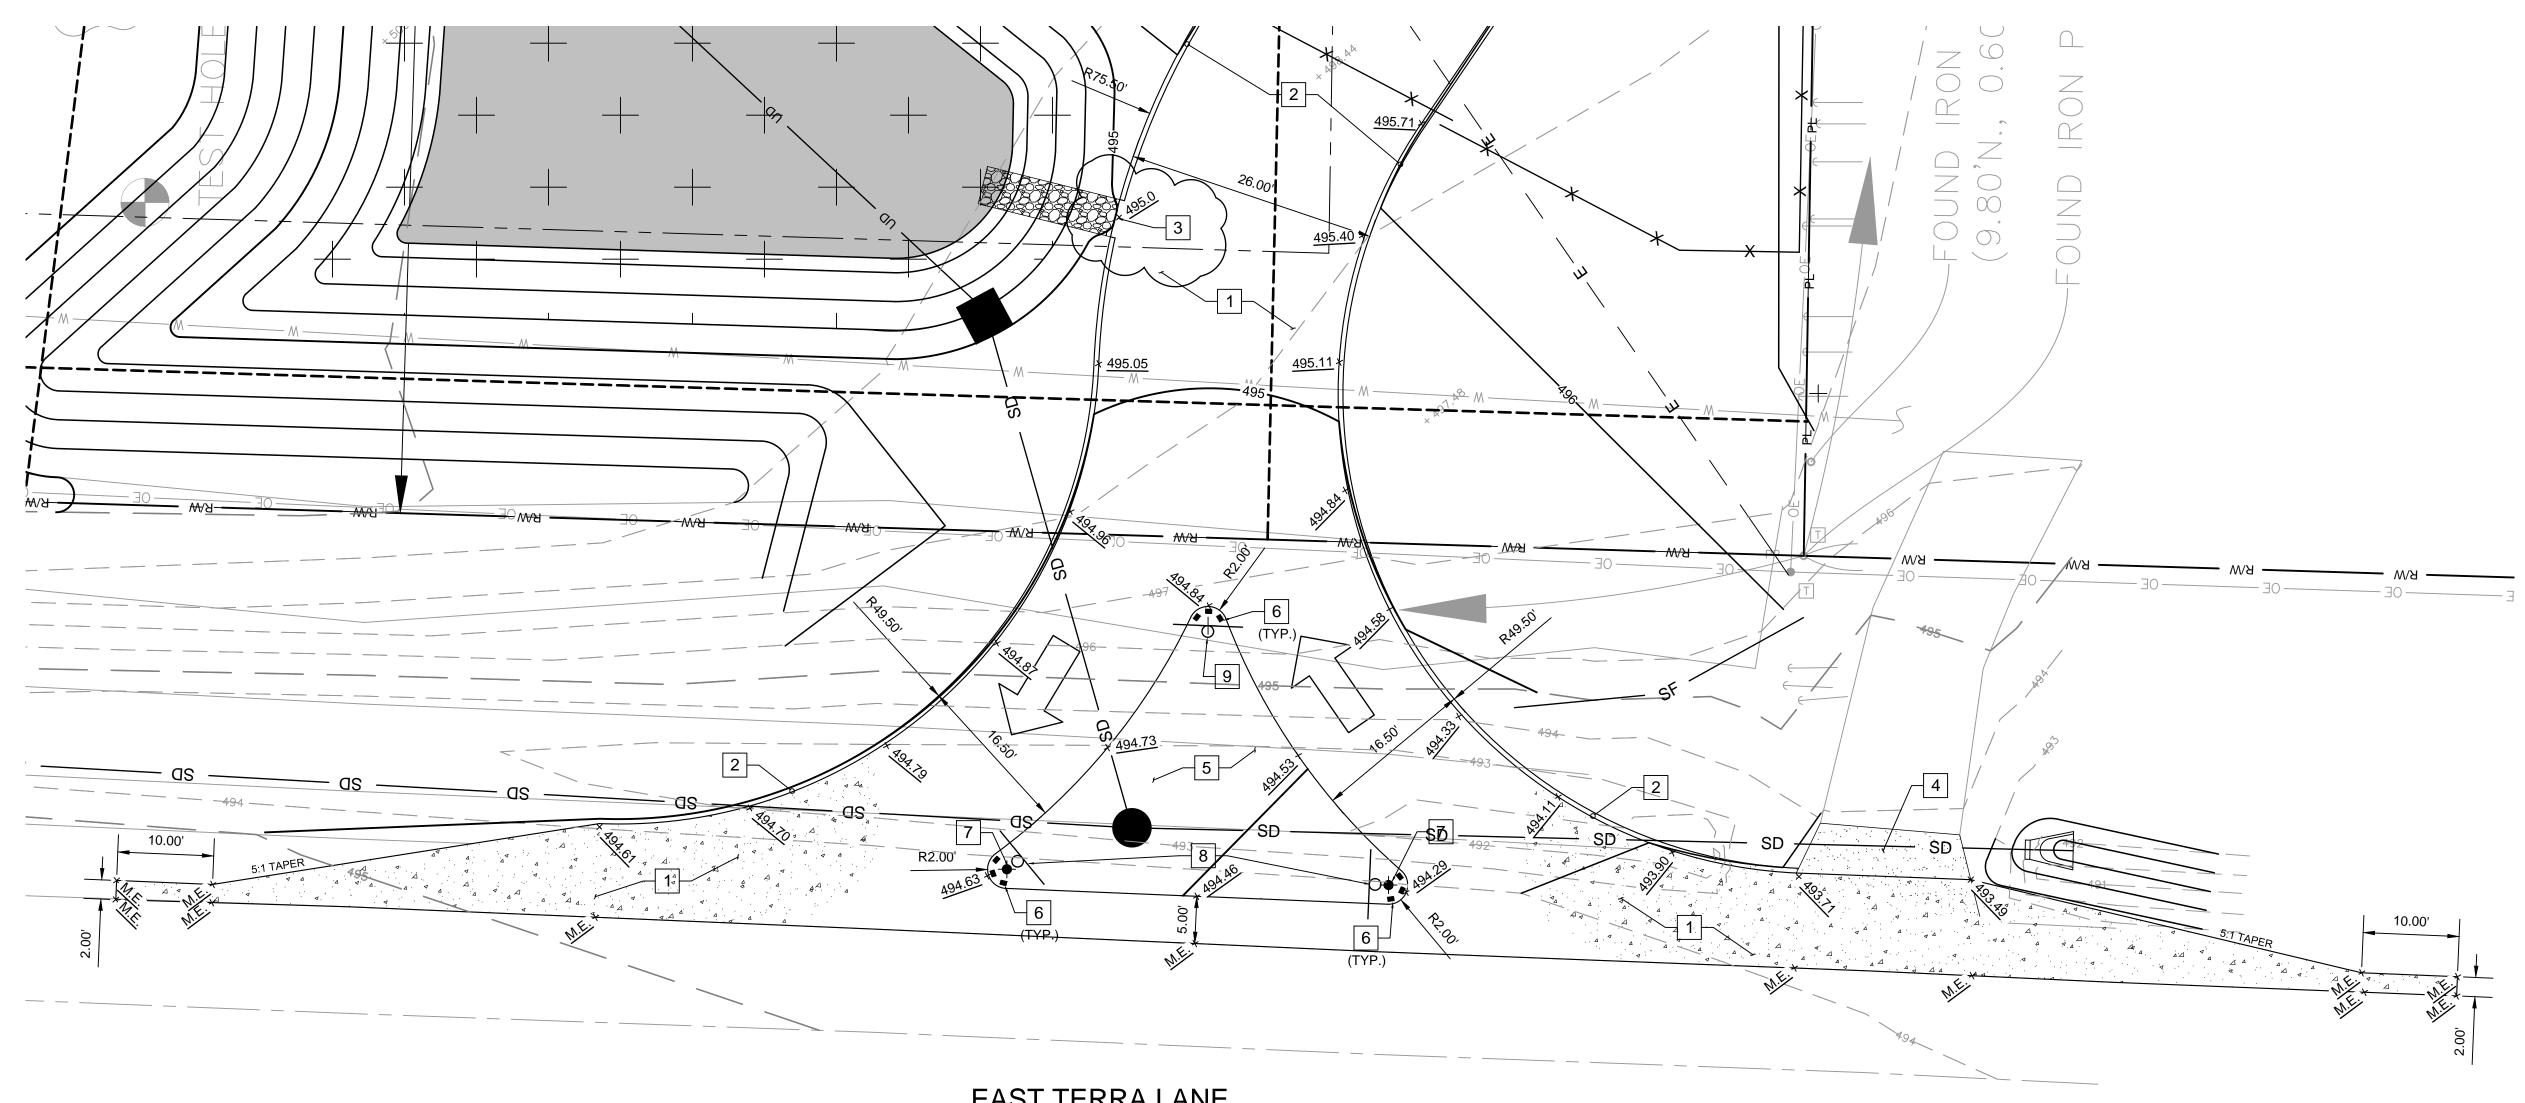

## EAST TERRA LANE

## KEYED NOTES:

- 1 NEW CONCRETE PAVEMENT (DETAIL 3/8.01)
- 2 NEW 6" VERTICAL CONCRETE CURB (DETAIL 5/8.01)
- 3 4' WIDE CURB GAP (DETAIL 7/8.02)
- 4 NEW GRAVEL PAVEMENT
- 5 NEW RAISED ISLAND (DETAIL 5/8.03)
- 6 NEW REFLECTIVE RAISED PAVEMENT MARKER (DETAIL 5/8.03)
- 8 NEW R3-2 NO LEFT TURN SIGN

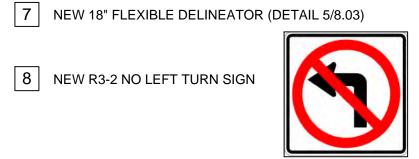

9 NEW R4-7 KEEP RIGHT SIGN





1. SPOT ELEVATIONS SHOWN ARE AT GUTTER LINE.

2. THE UTILITIES SHOWN HEREIN WERE PLOTTED FROM AVAILABLE INFORMATION AND DO NOT NECESSARILY REFLECT THE ACTUAL EXISTENCE, NONEXISTENCE, SIZE, TYPE, OR LOCATION OF THESE OR OTHER UTILITIES. THE CONTRACTOR SHALL BE RESPONSIBLE FOR VERIFYING THE ACTUAL LOCATION OF ALL UTILITIES, SHOWN OR NOT SHOWN, AND SAID UTILITIES SHALL BE LOCATED IN THE FIELD PRIOR TO ANY CONSTRUCTION OF IMPROVEMENTS.