





FALLON CASTING
CONCRETE CASTING
600 CANNONBALL LANE, O'FALLON, MISSOURI, MISSOURI 63366
Telephone: 636-272-6176
Fax Number: 636-272-6186

ADDITION & RENOVATION FOR
O'FALLON CASTING
600 CANNONBALL LANE O'FALLON, MISSOURI 63366
BASIN CROSS SECTIONS

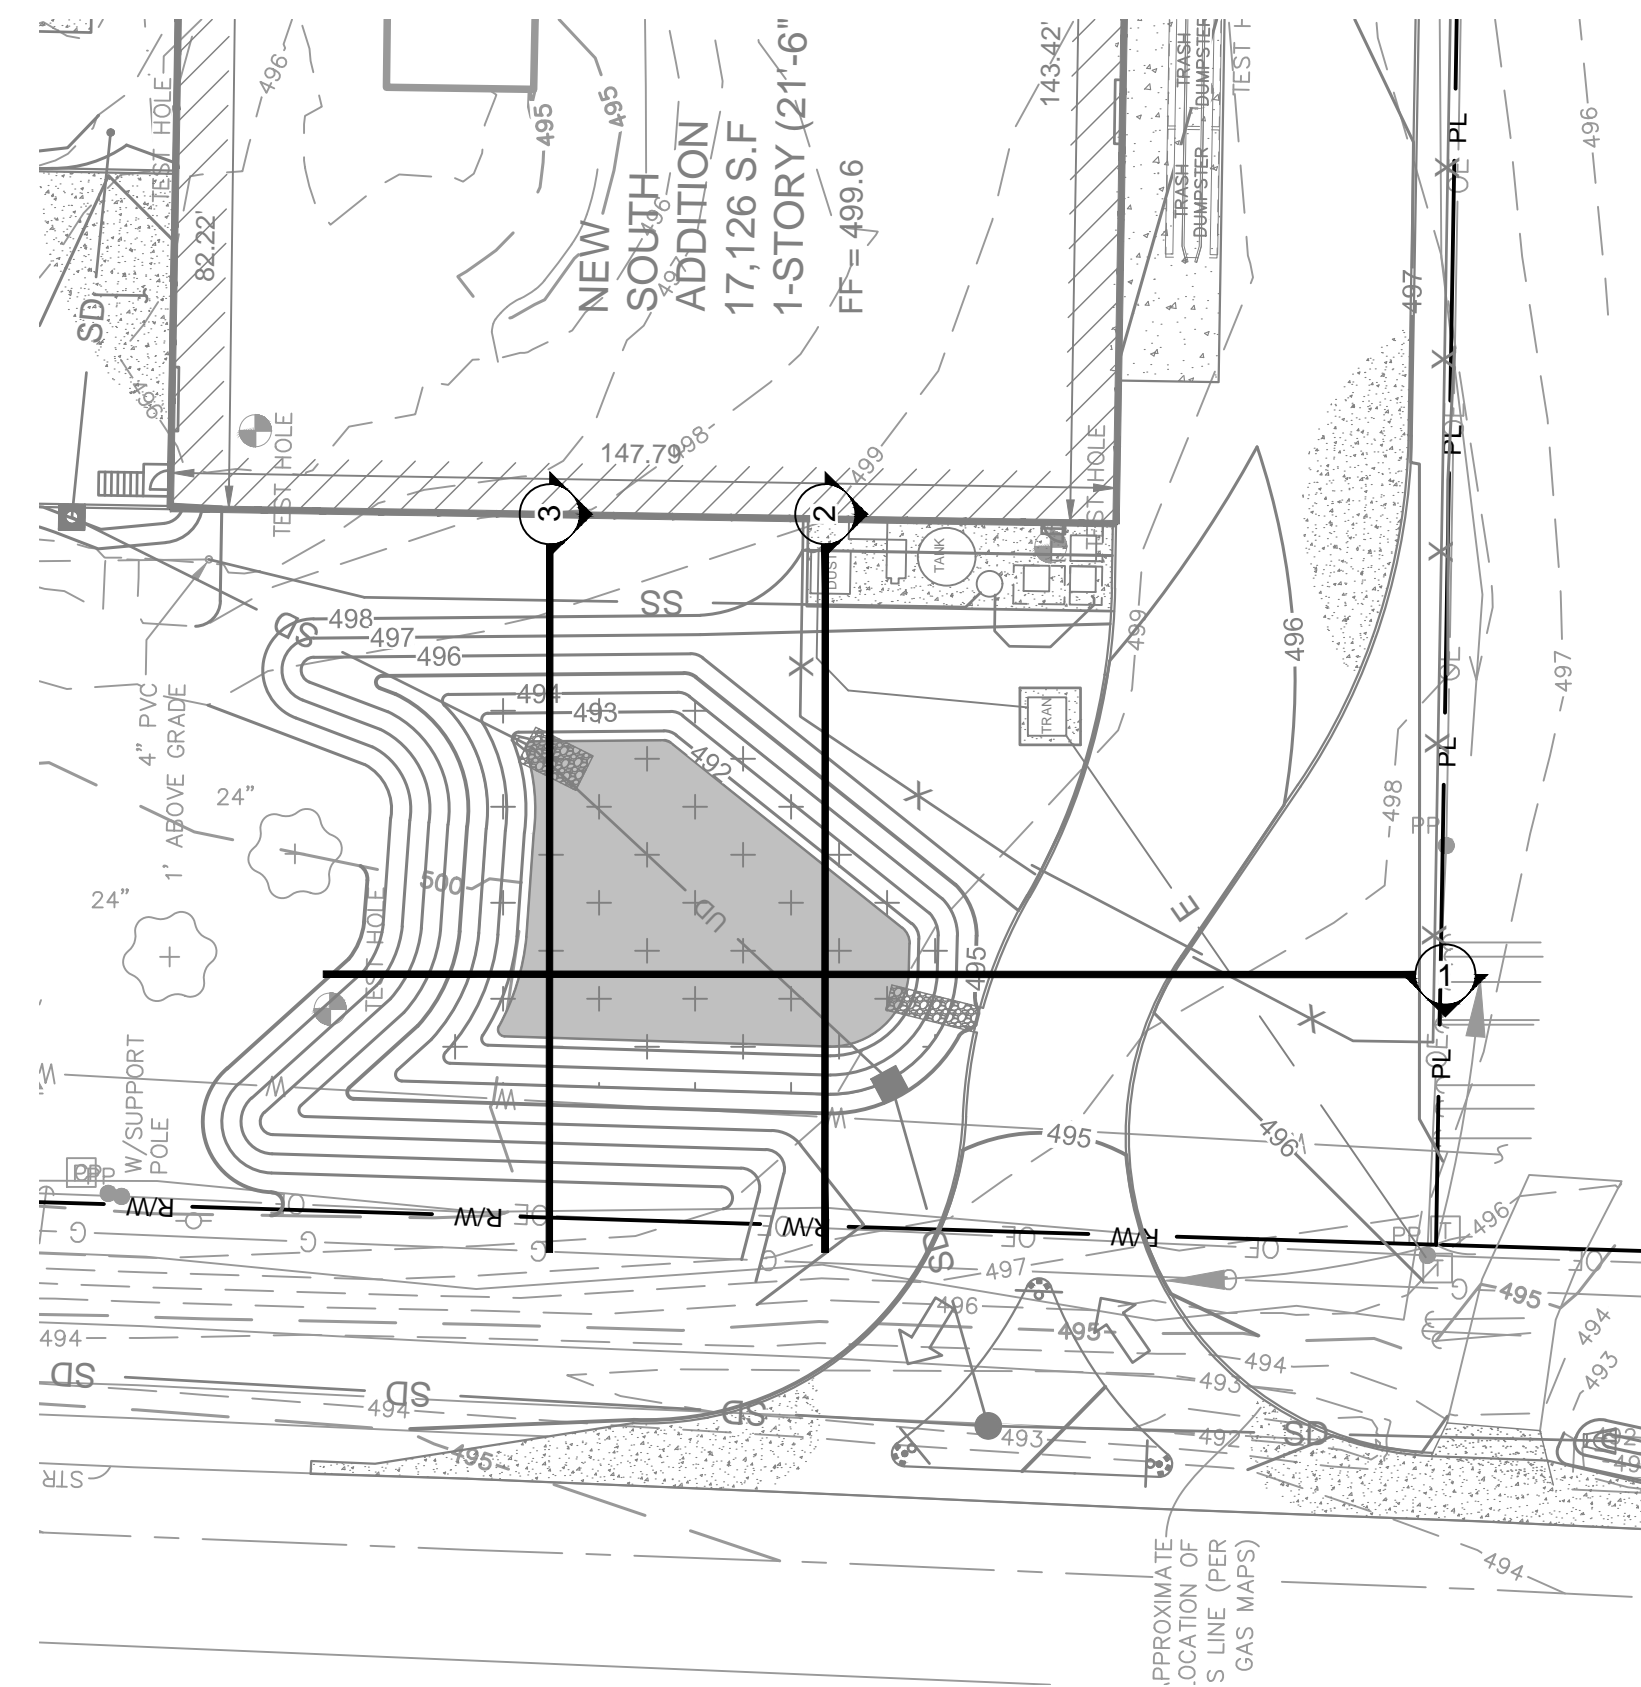


PLAN VIEW
SCALE: 1" = 30' HORIZONTAL


BASIN 1 PROFILE

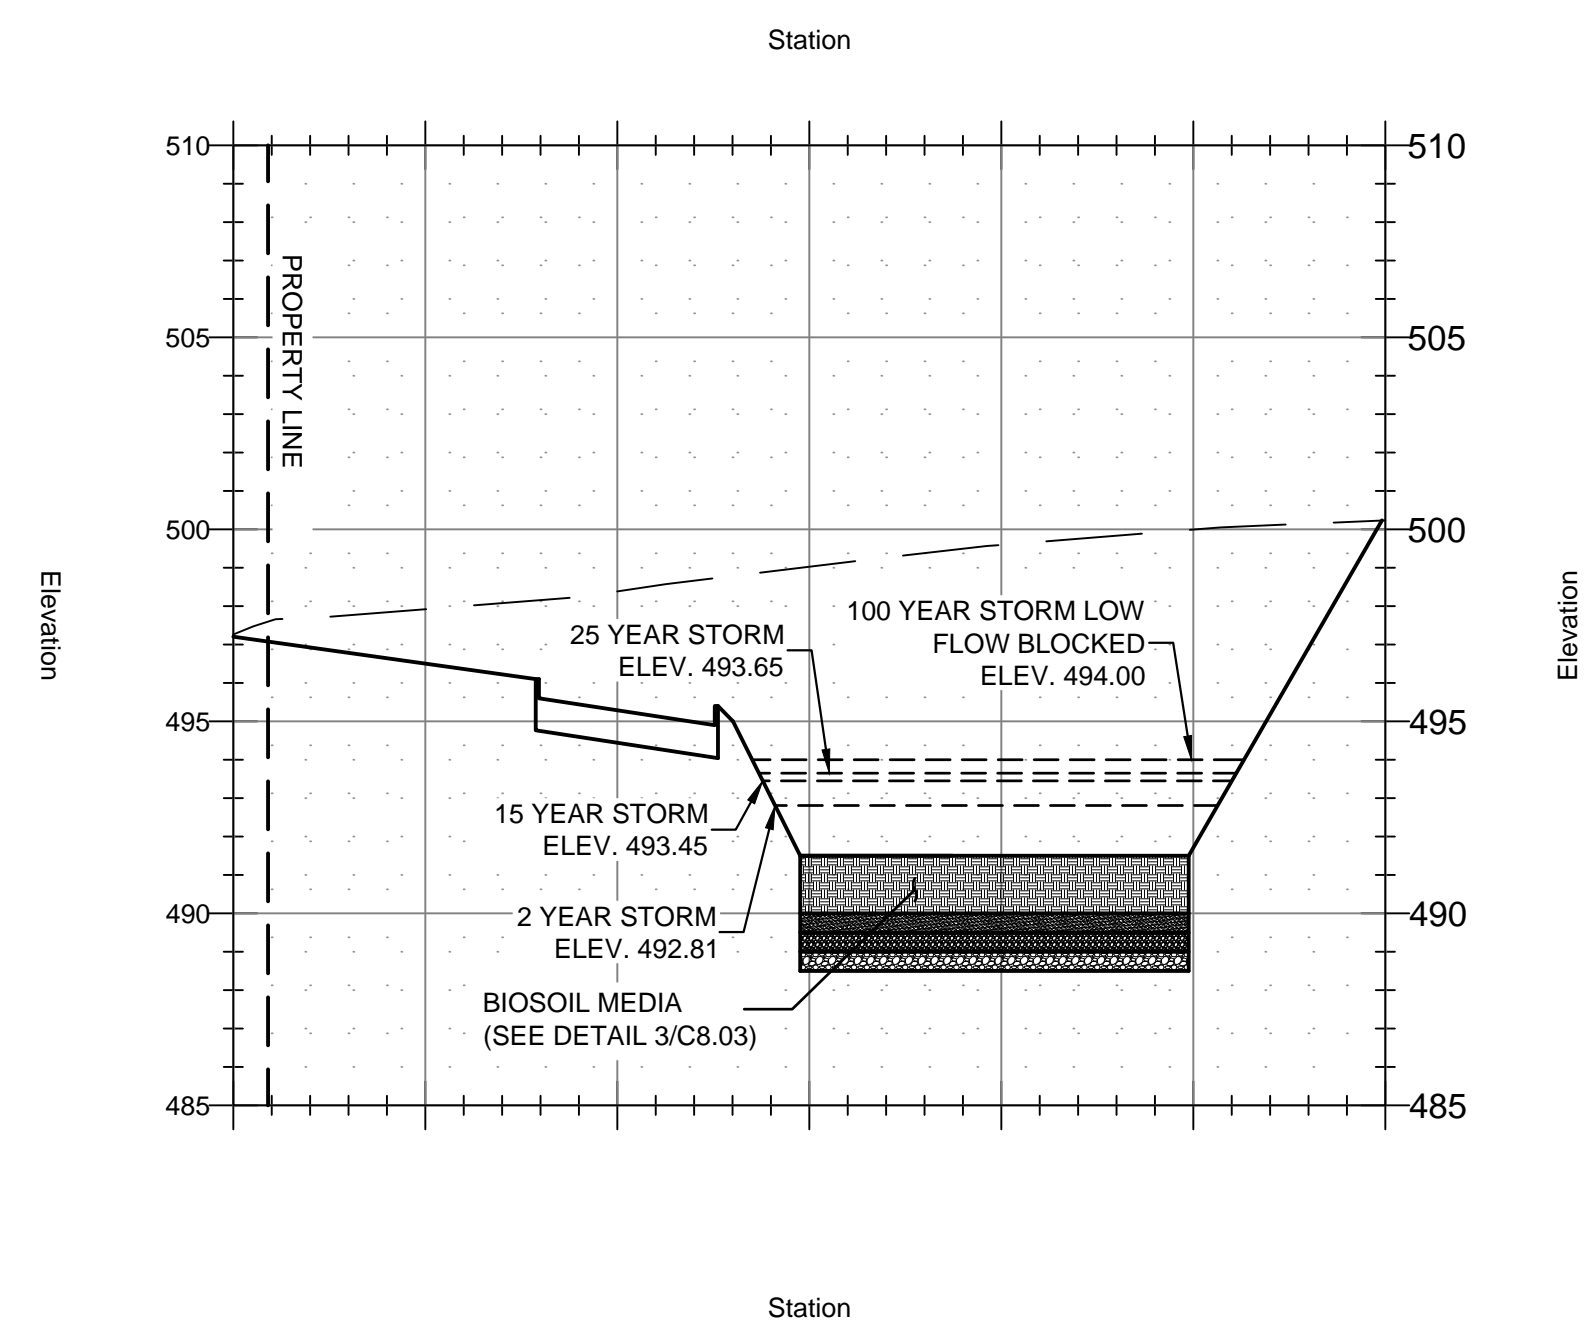

BASIN 2 PROFILE

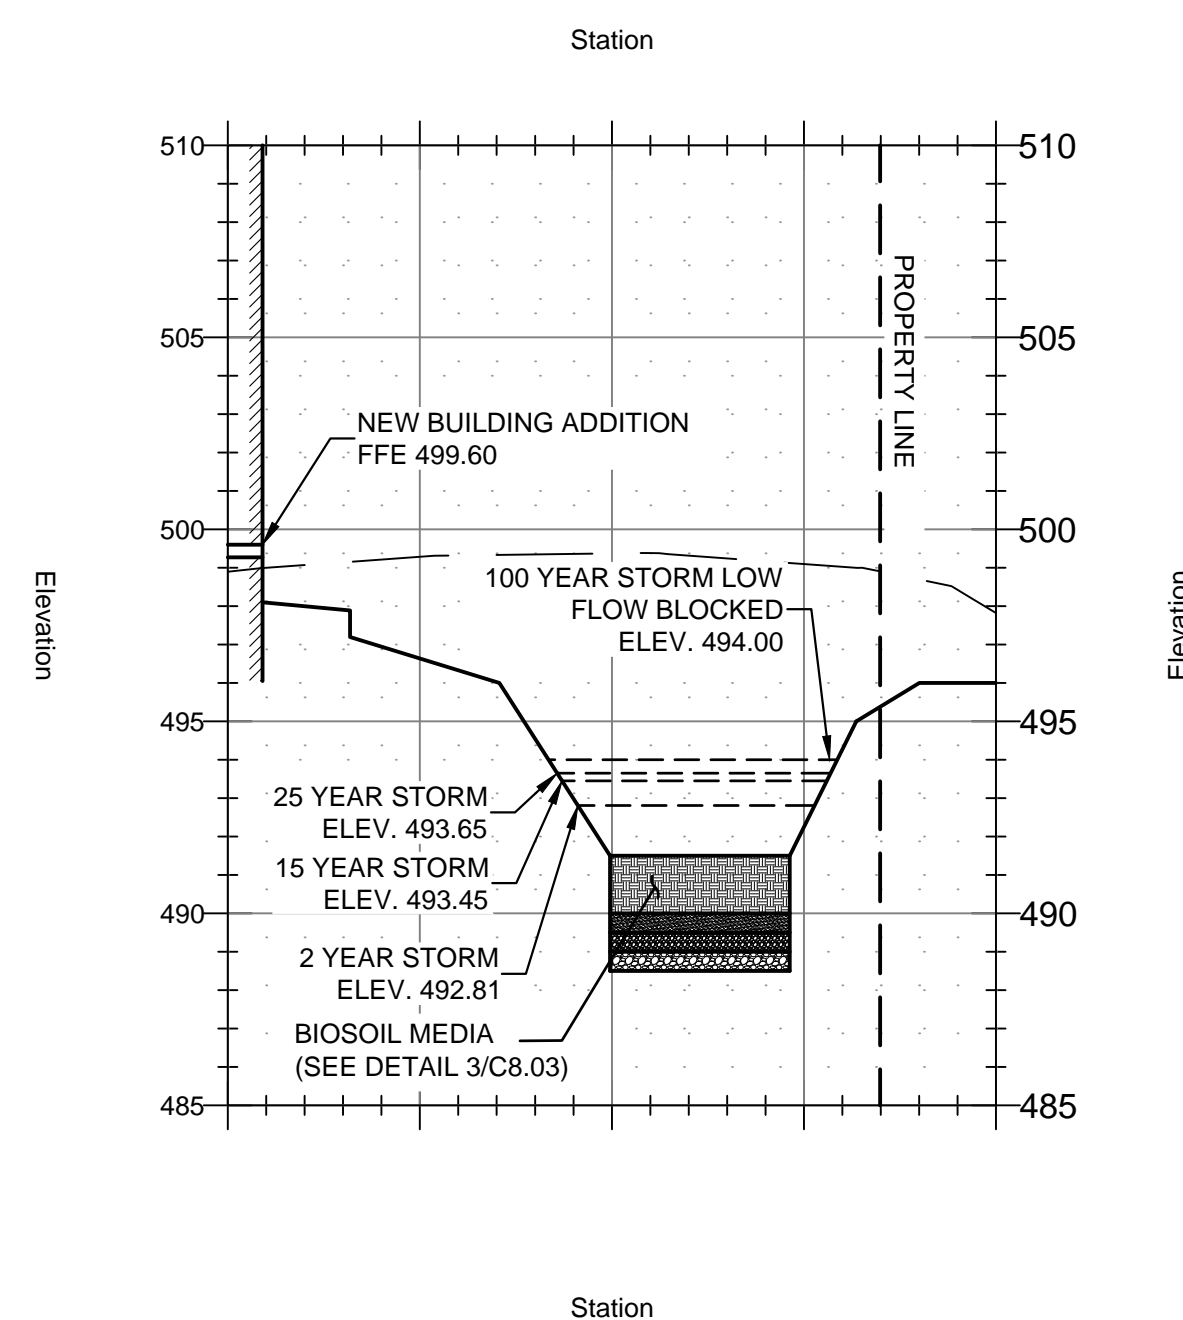

BASIN 3 PROFILE

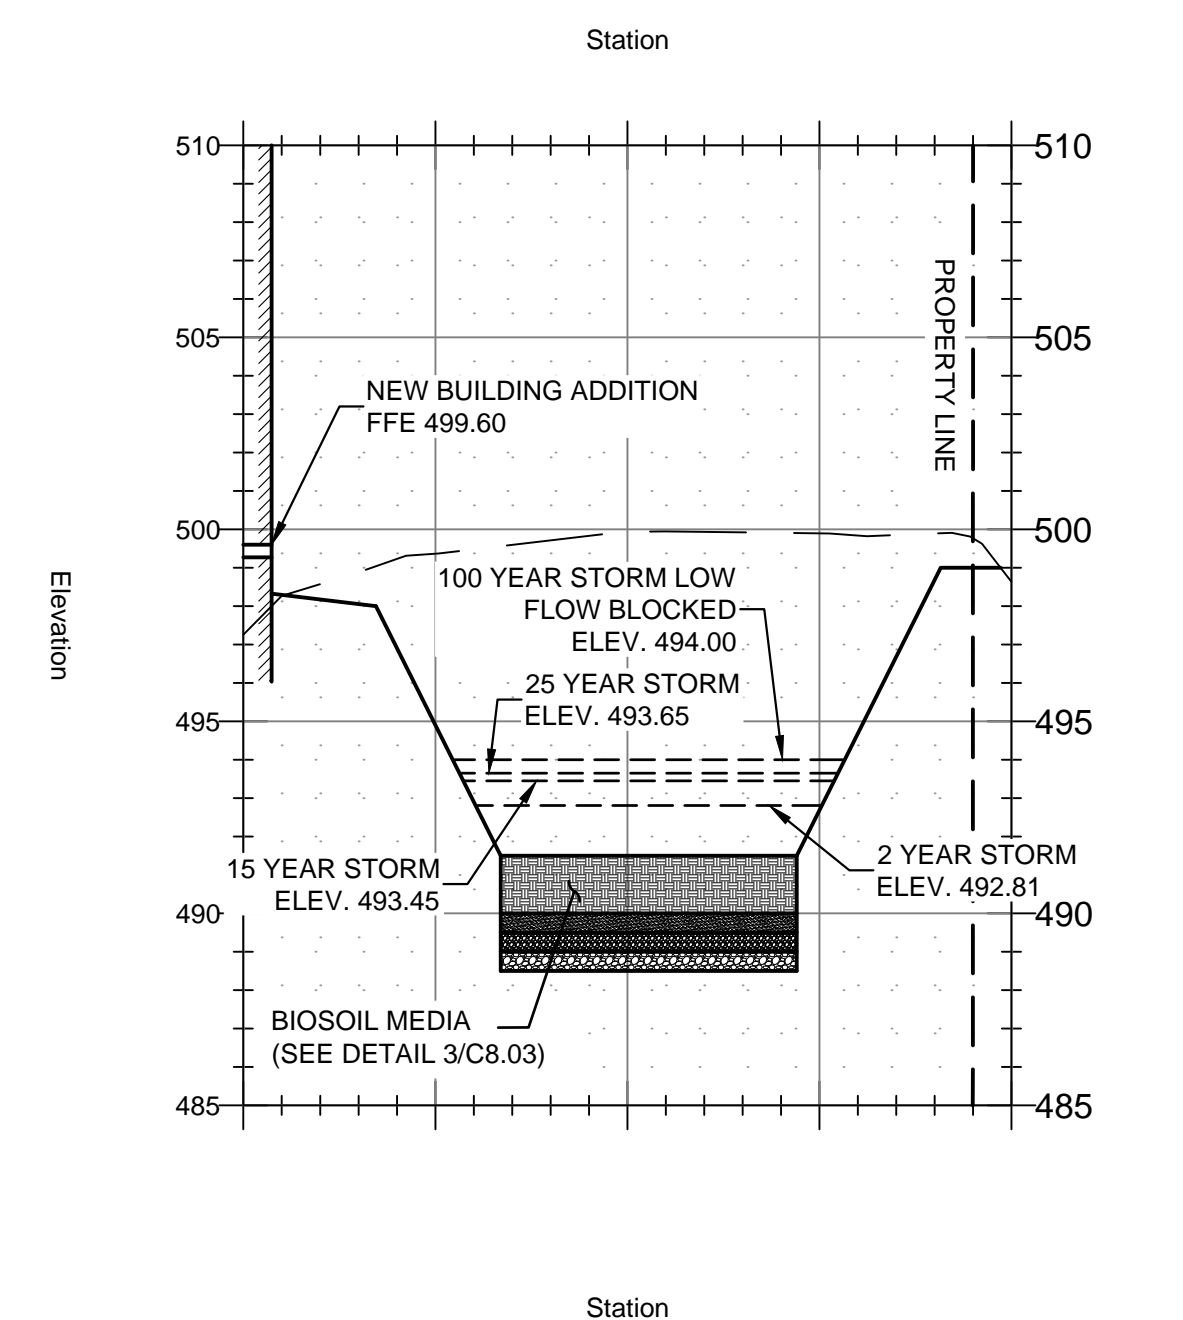


BASIN CROSS SECTIONS
SCALE: 1" = 30' HORIZONTAL
1" = 5' VERTICAL

LEGEND	
	EXISTING GRADE
	PROPOSED GRADE
	GRANULAR BACKFILL

REVISIONS	
NO.	DATE
3	08/10/2016

ISSUE DATE: MAY 26, 2016
PROJECT NO.: 15-187
DRAWN BY: GAS
CHECKED BY: TBS

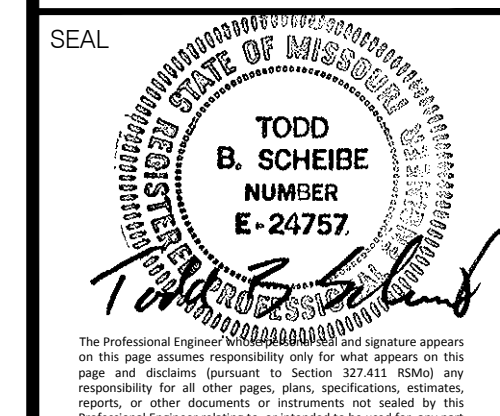

SEAL
SHEET
C6.02