


VETERAN'S MEMORIAL PARKWAY (OLD HIGHWAY 40) 60' W

MOLLOY DRIVE (50' W)

GLENHAVEN DR. (50' W)

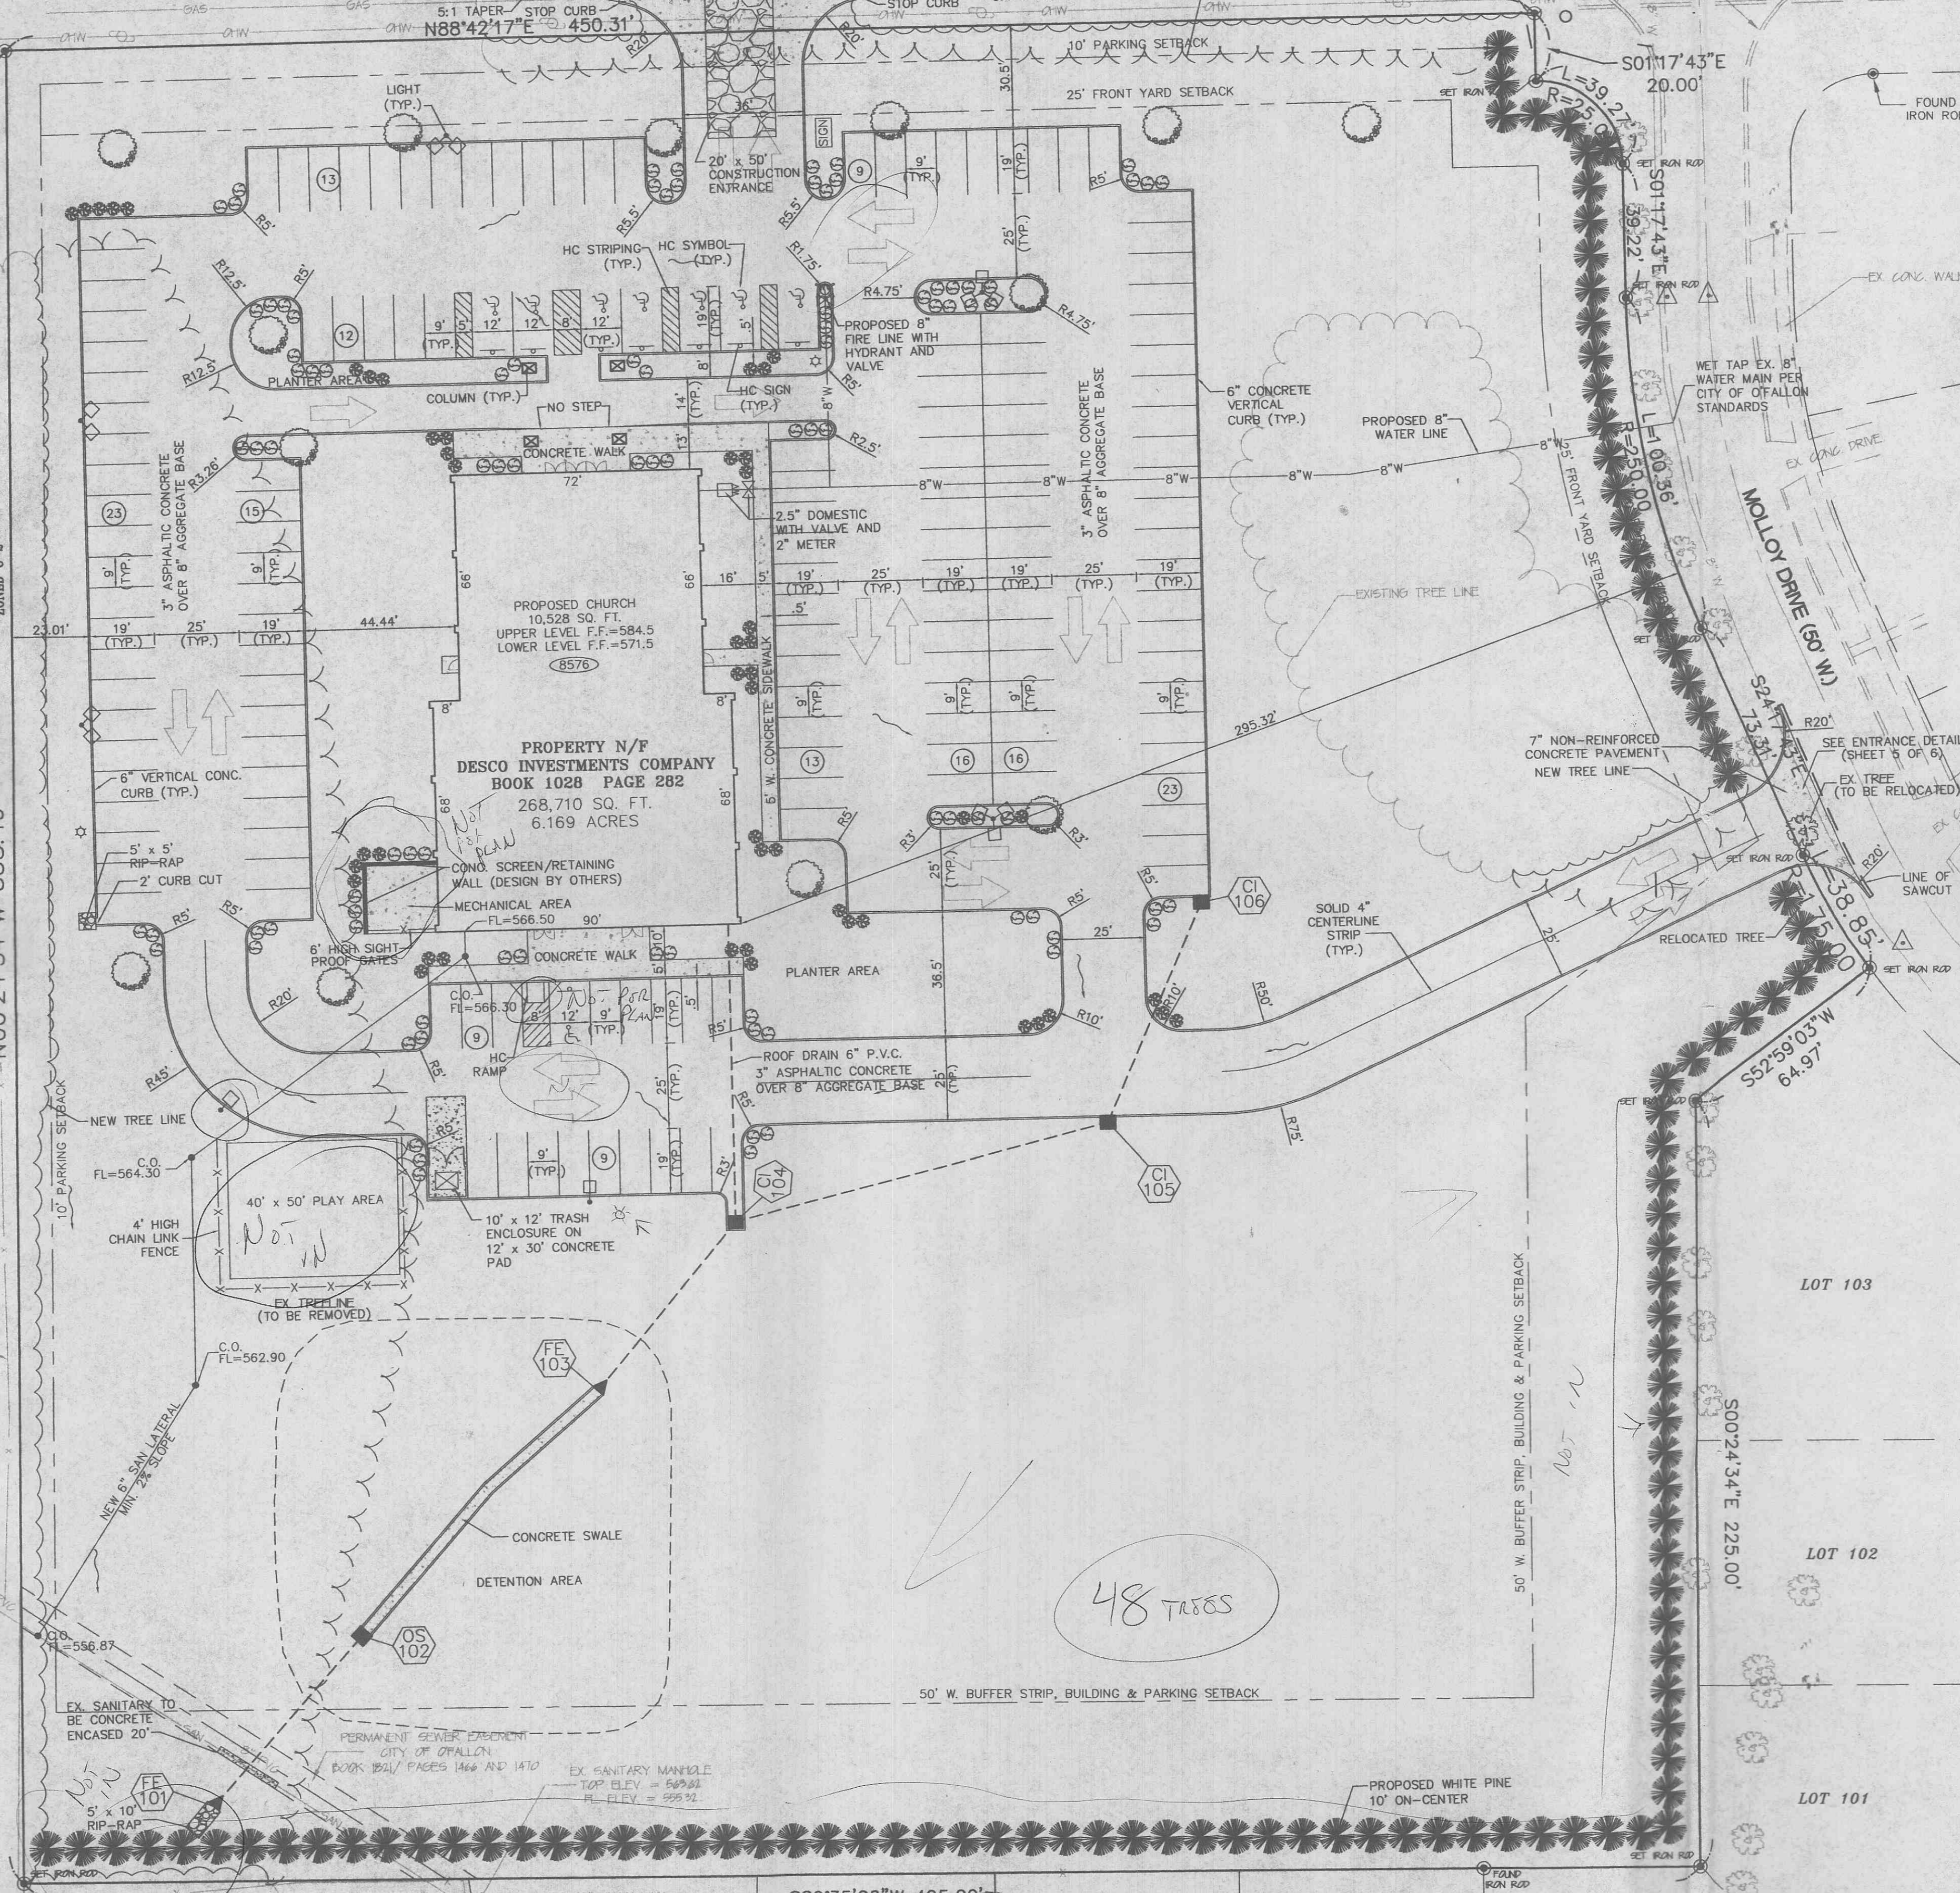

SEE SHEET 5 OF 7 FOR OFFSITE DRAINAGE

DOUBLE AREA INLET
TOP = 553.76
FL IN = 552.76
FL OUT = 547.48

SPRING HILL PLAT 2
PB. 32 PGS. 82-83
ZONED R-3 PUD

SPRING HILL PLAT 1
PB. 31 PGS. 196-197
ZONED R-3 PUD

AREA INLET
TOP ELEV. = 553.73
OUT ELEV. = 549.73

E:\DWG\10500PLU\S\10763A-O'Fallon Church of Christ\CONSTRUCT\10763A.dwg, 10/07/02 05:27:29 PM, STATION: 35 (A)