


VETERANS MEMORIAL PARKWAY (OLD HIGHWAY 40) 60' W

MOLLOY DRIVE (60' W)

GLENHAVEN DR. (50' W)

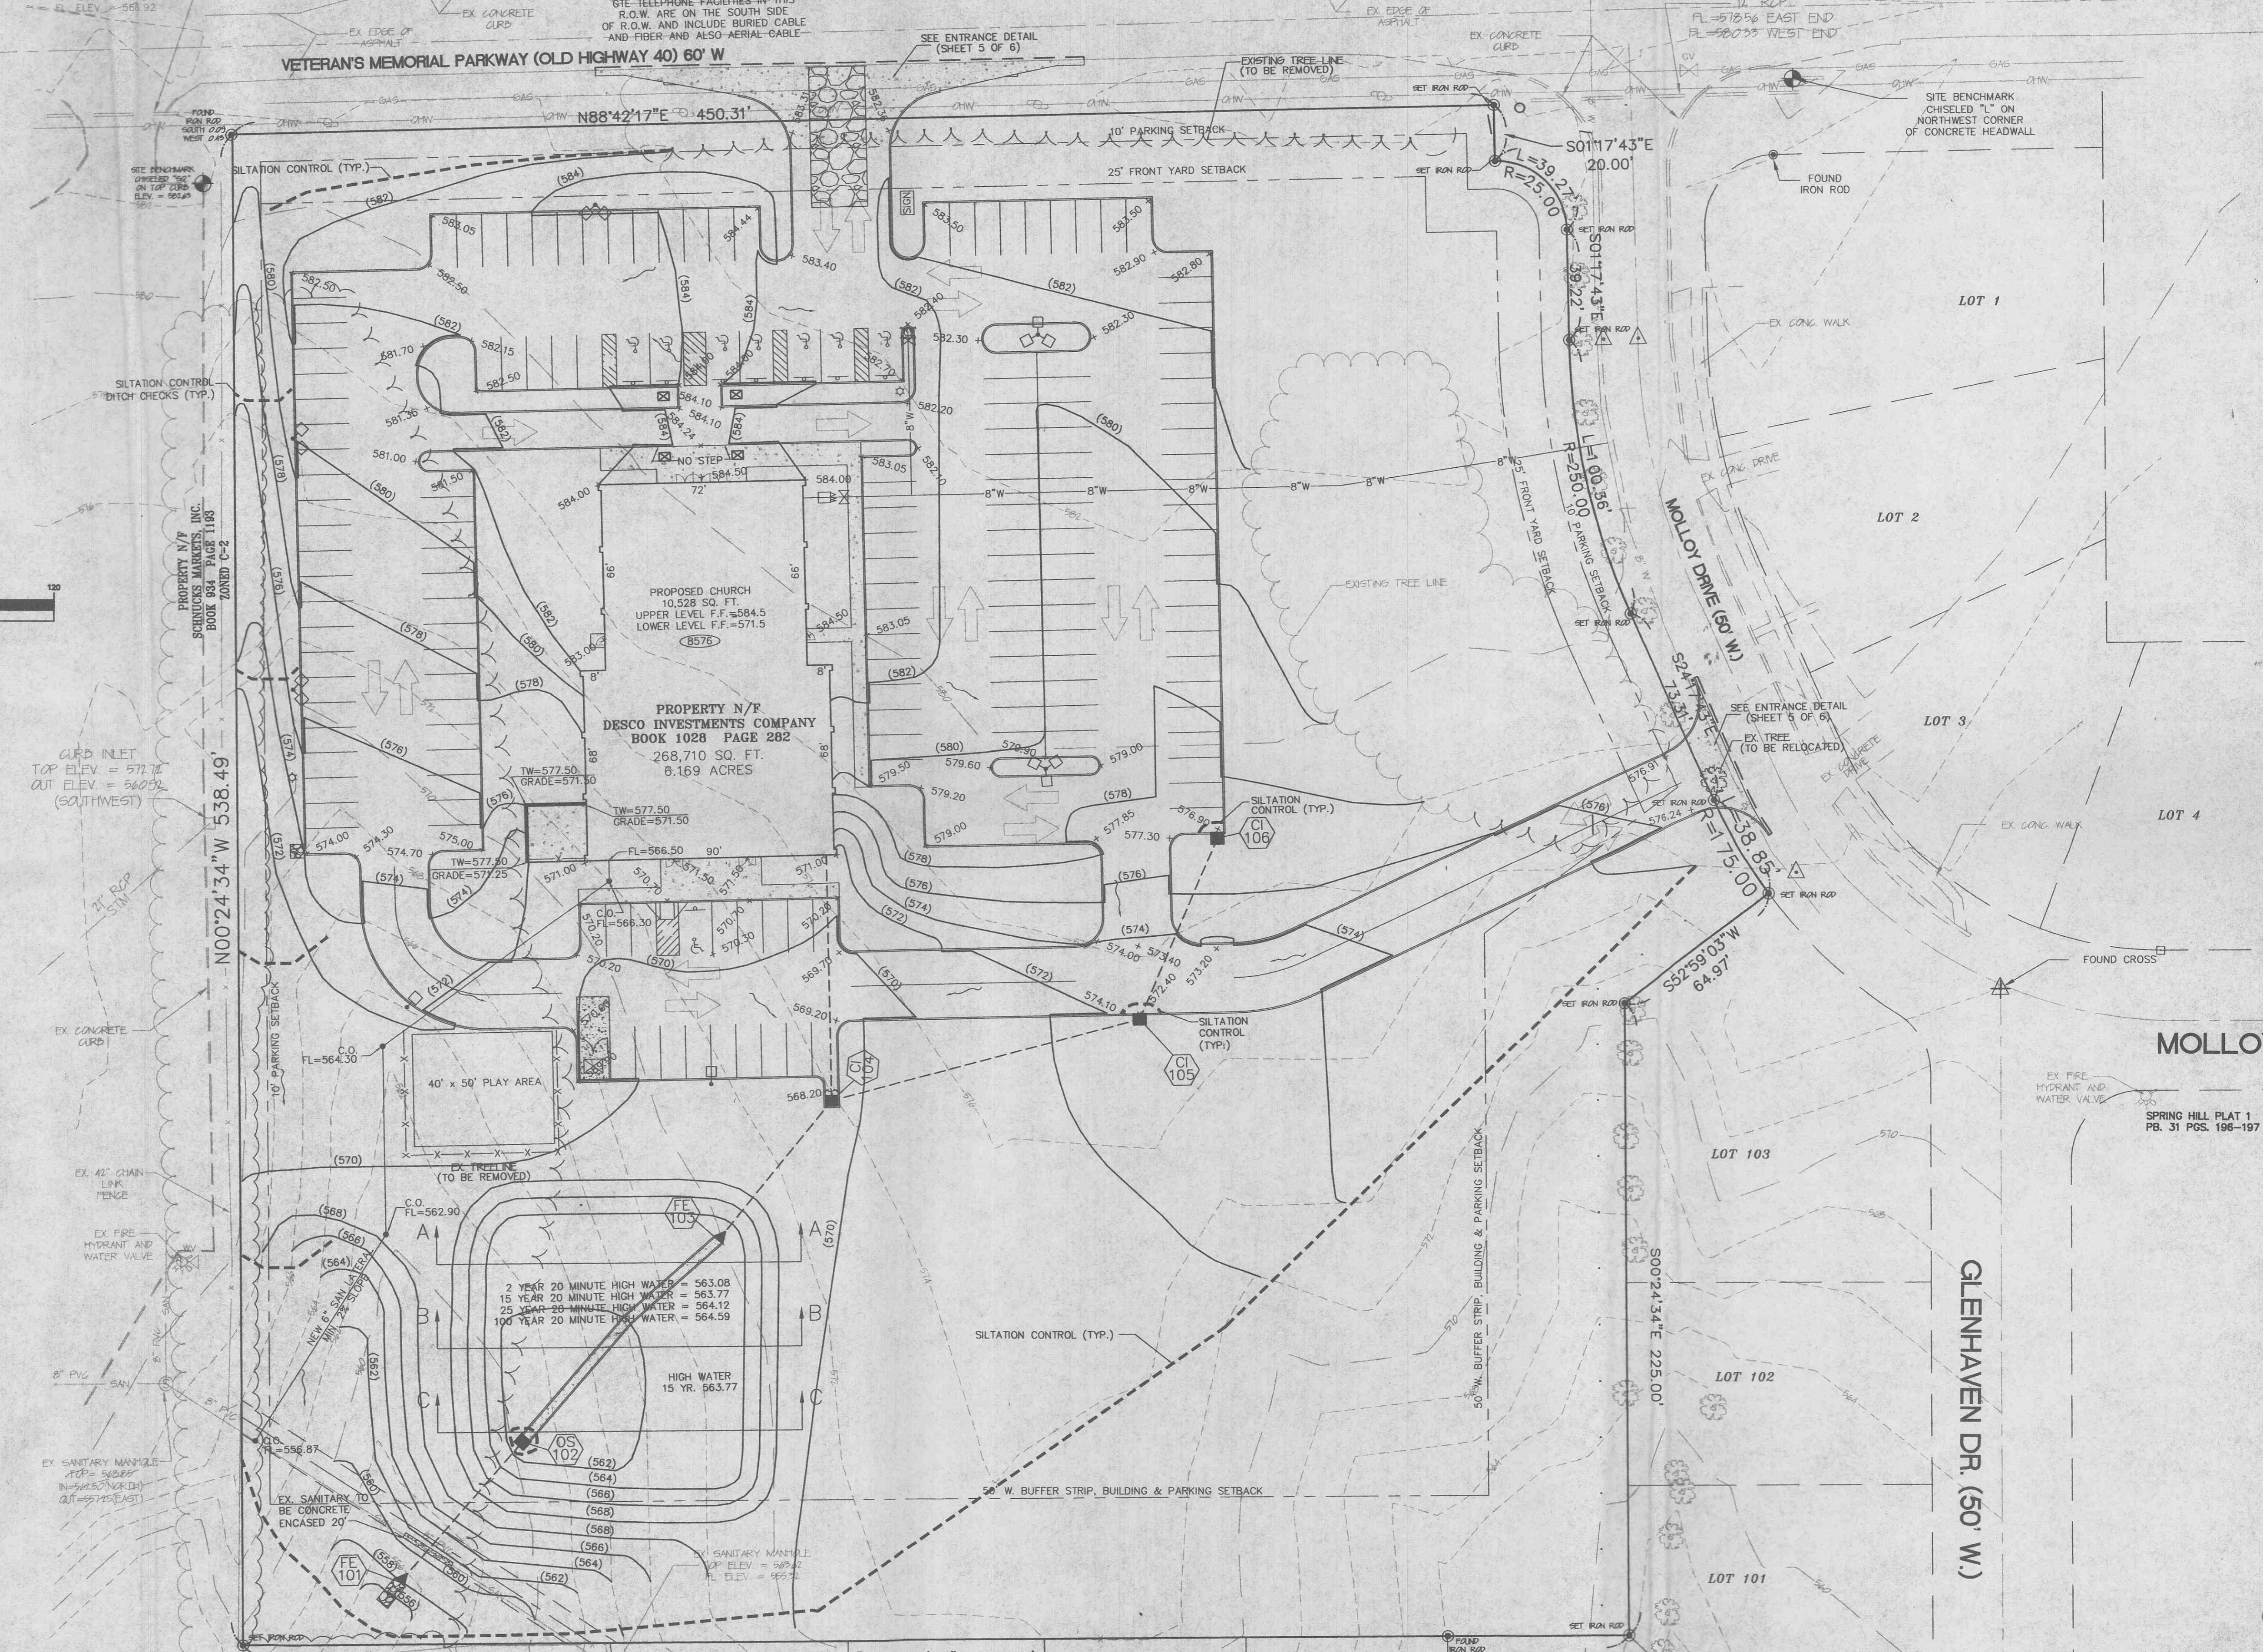

GURD INLET
TOP ELEV. = 572.78
OUT ELEV. = 560.92
(SOUTHWEST)

2 YEAR 20 MINUTE HIGH WATER = 563.08
15 YEAR 20 MINUTE HIGH WATER = 563.77
25 YEAR 20 MINUTE HIGH WATER = 564.12
100 YEAR 20 MINUTE HIGH WATER = 564.59
HIGH WATER 15 YR. 563.77

DOUBLE AREA INLET
TOP = 556.76
FL IN = 550.76
FL OUT = 547.43

SEE SHEET 5 OF 7 FOR OFFSITE DRAINAGE

E:\DWG\105506PLUS\10763A-O'Fallon Church of Christ\CONSTRUCTION\10763A.dwg, 10/07/02, 05:27:21 PM, STAIDR, 38 7/L