

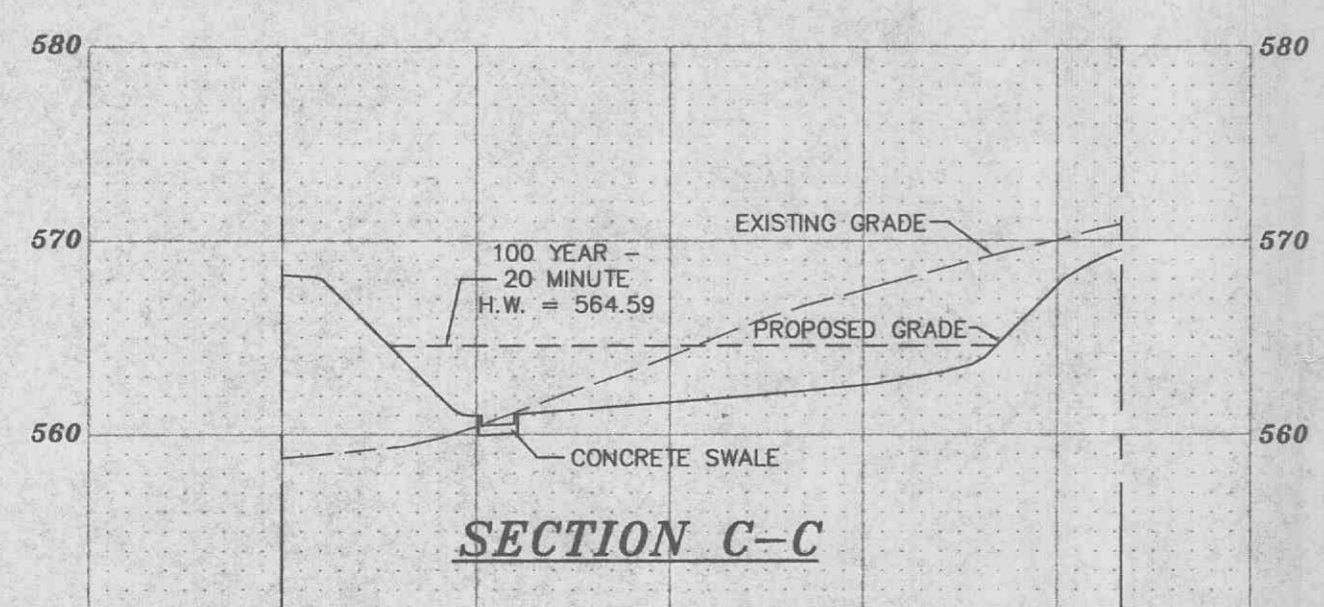
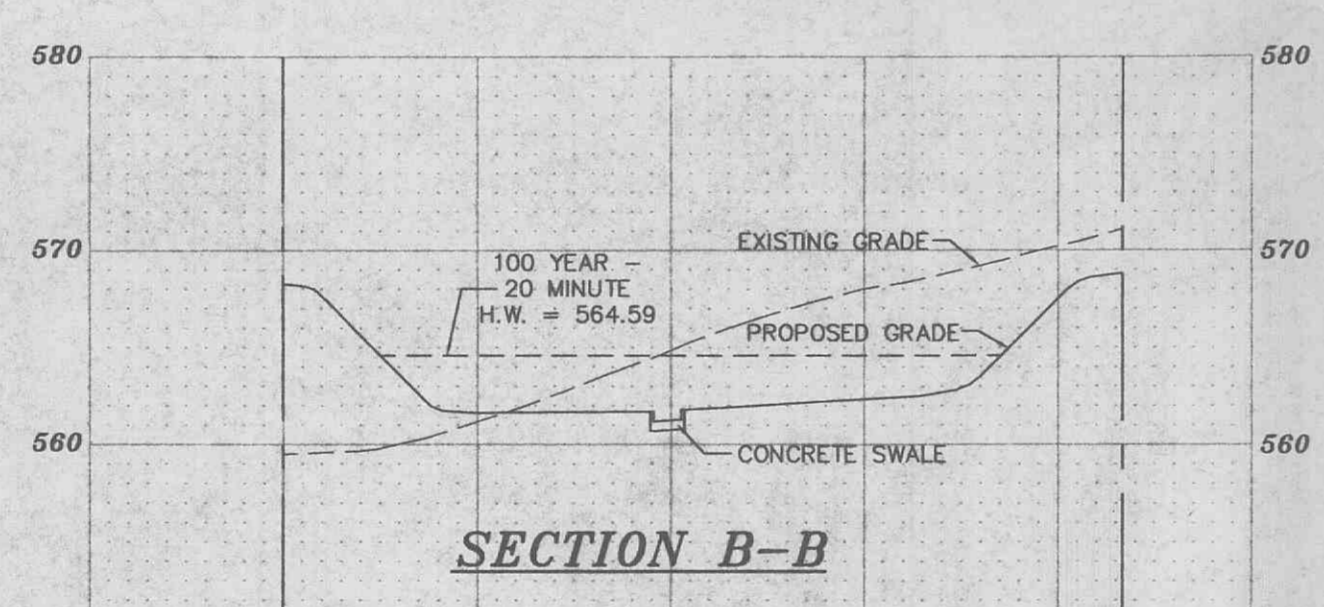
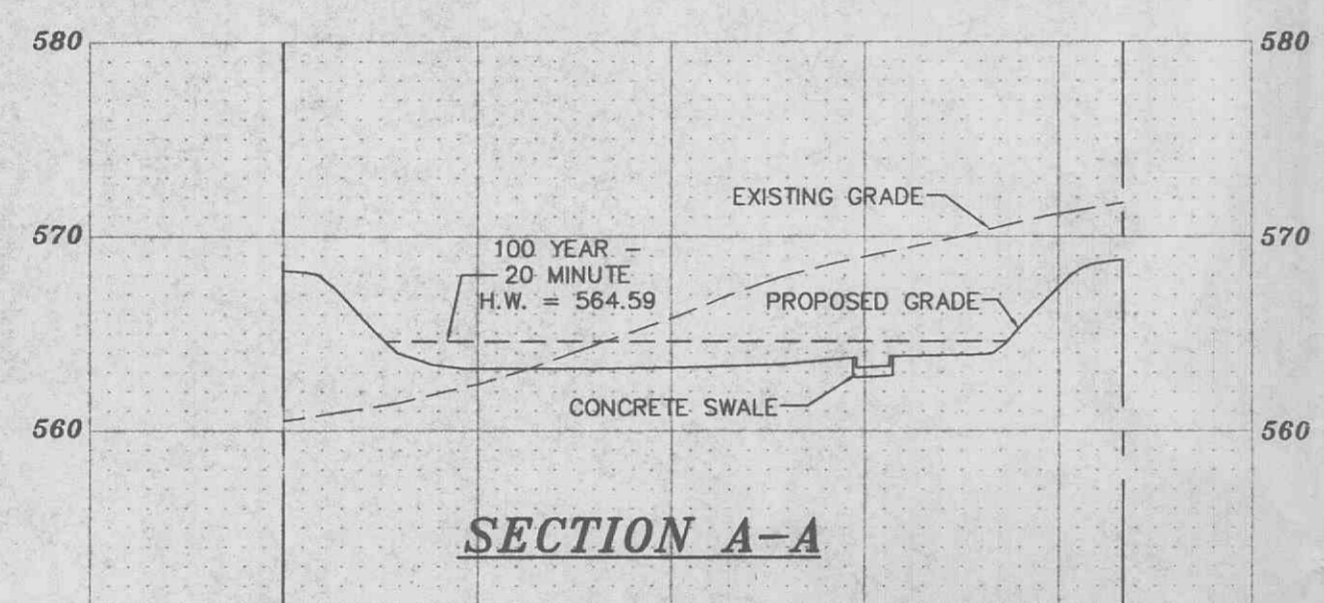


**NORTH ENTRANCE DETAIL**  
 SCALE: 1"=10'

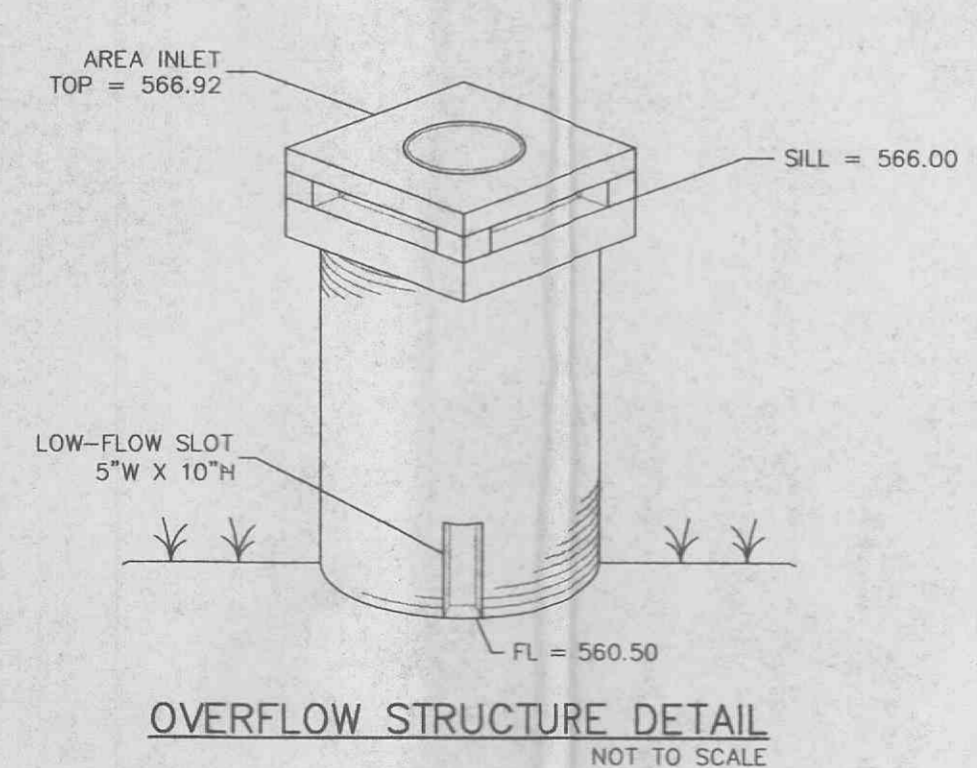

**DETENTION BASIN CROSS SECTIONS**  
 SCALE: 1"=30' HORIZONTAL  
 1"=10' VERTICAL

**EAST ENTRANCE DETAIL**  
 SCALE: 1"=10'

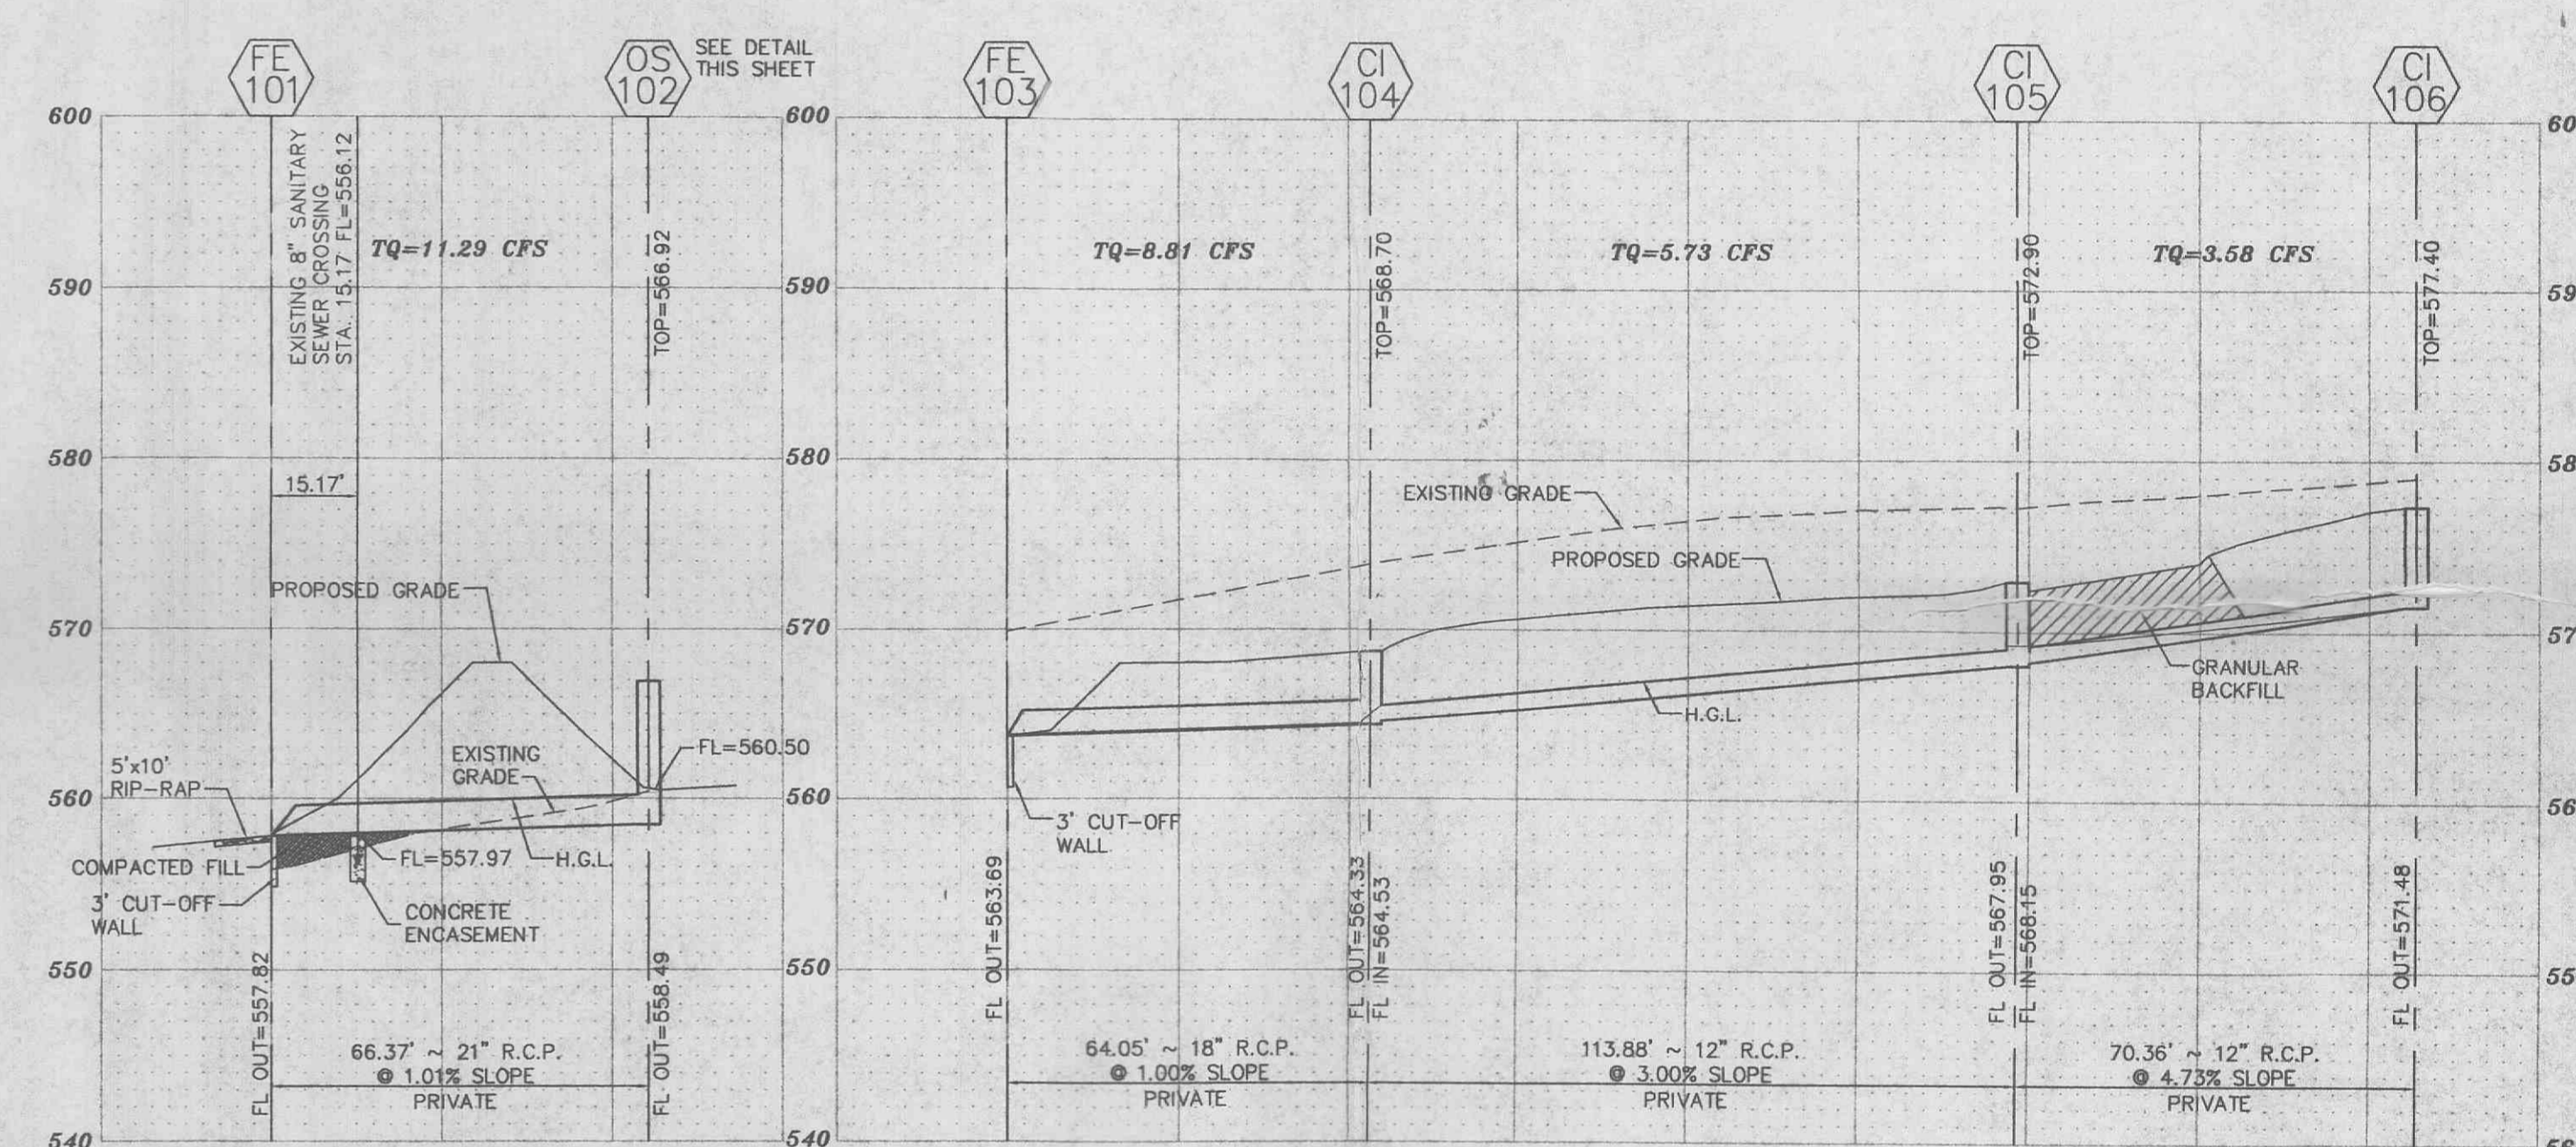

563.69  
 560.150  
 3.19  
 562.09