


\\VAULTSERVER\Civil\3d Projects\15872\Construction\15872con.dwg, 6/11/2014 10:03:19 AM, 1:1

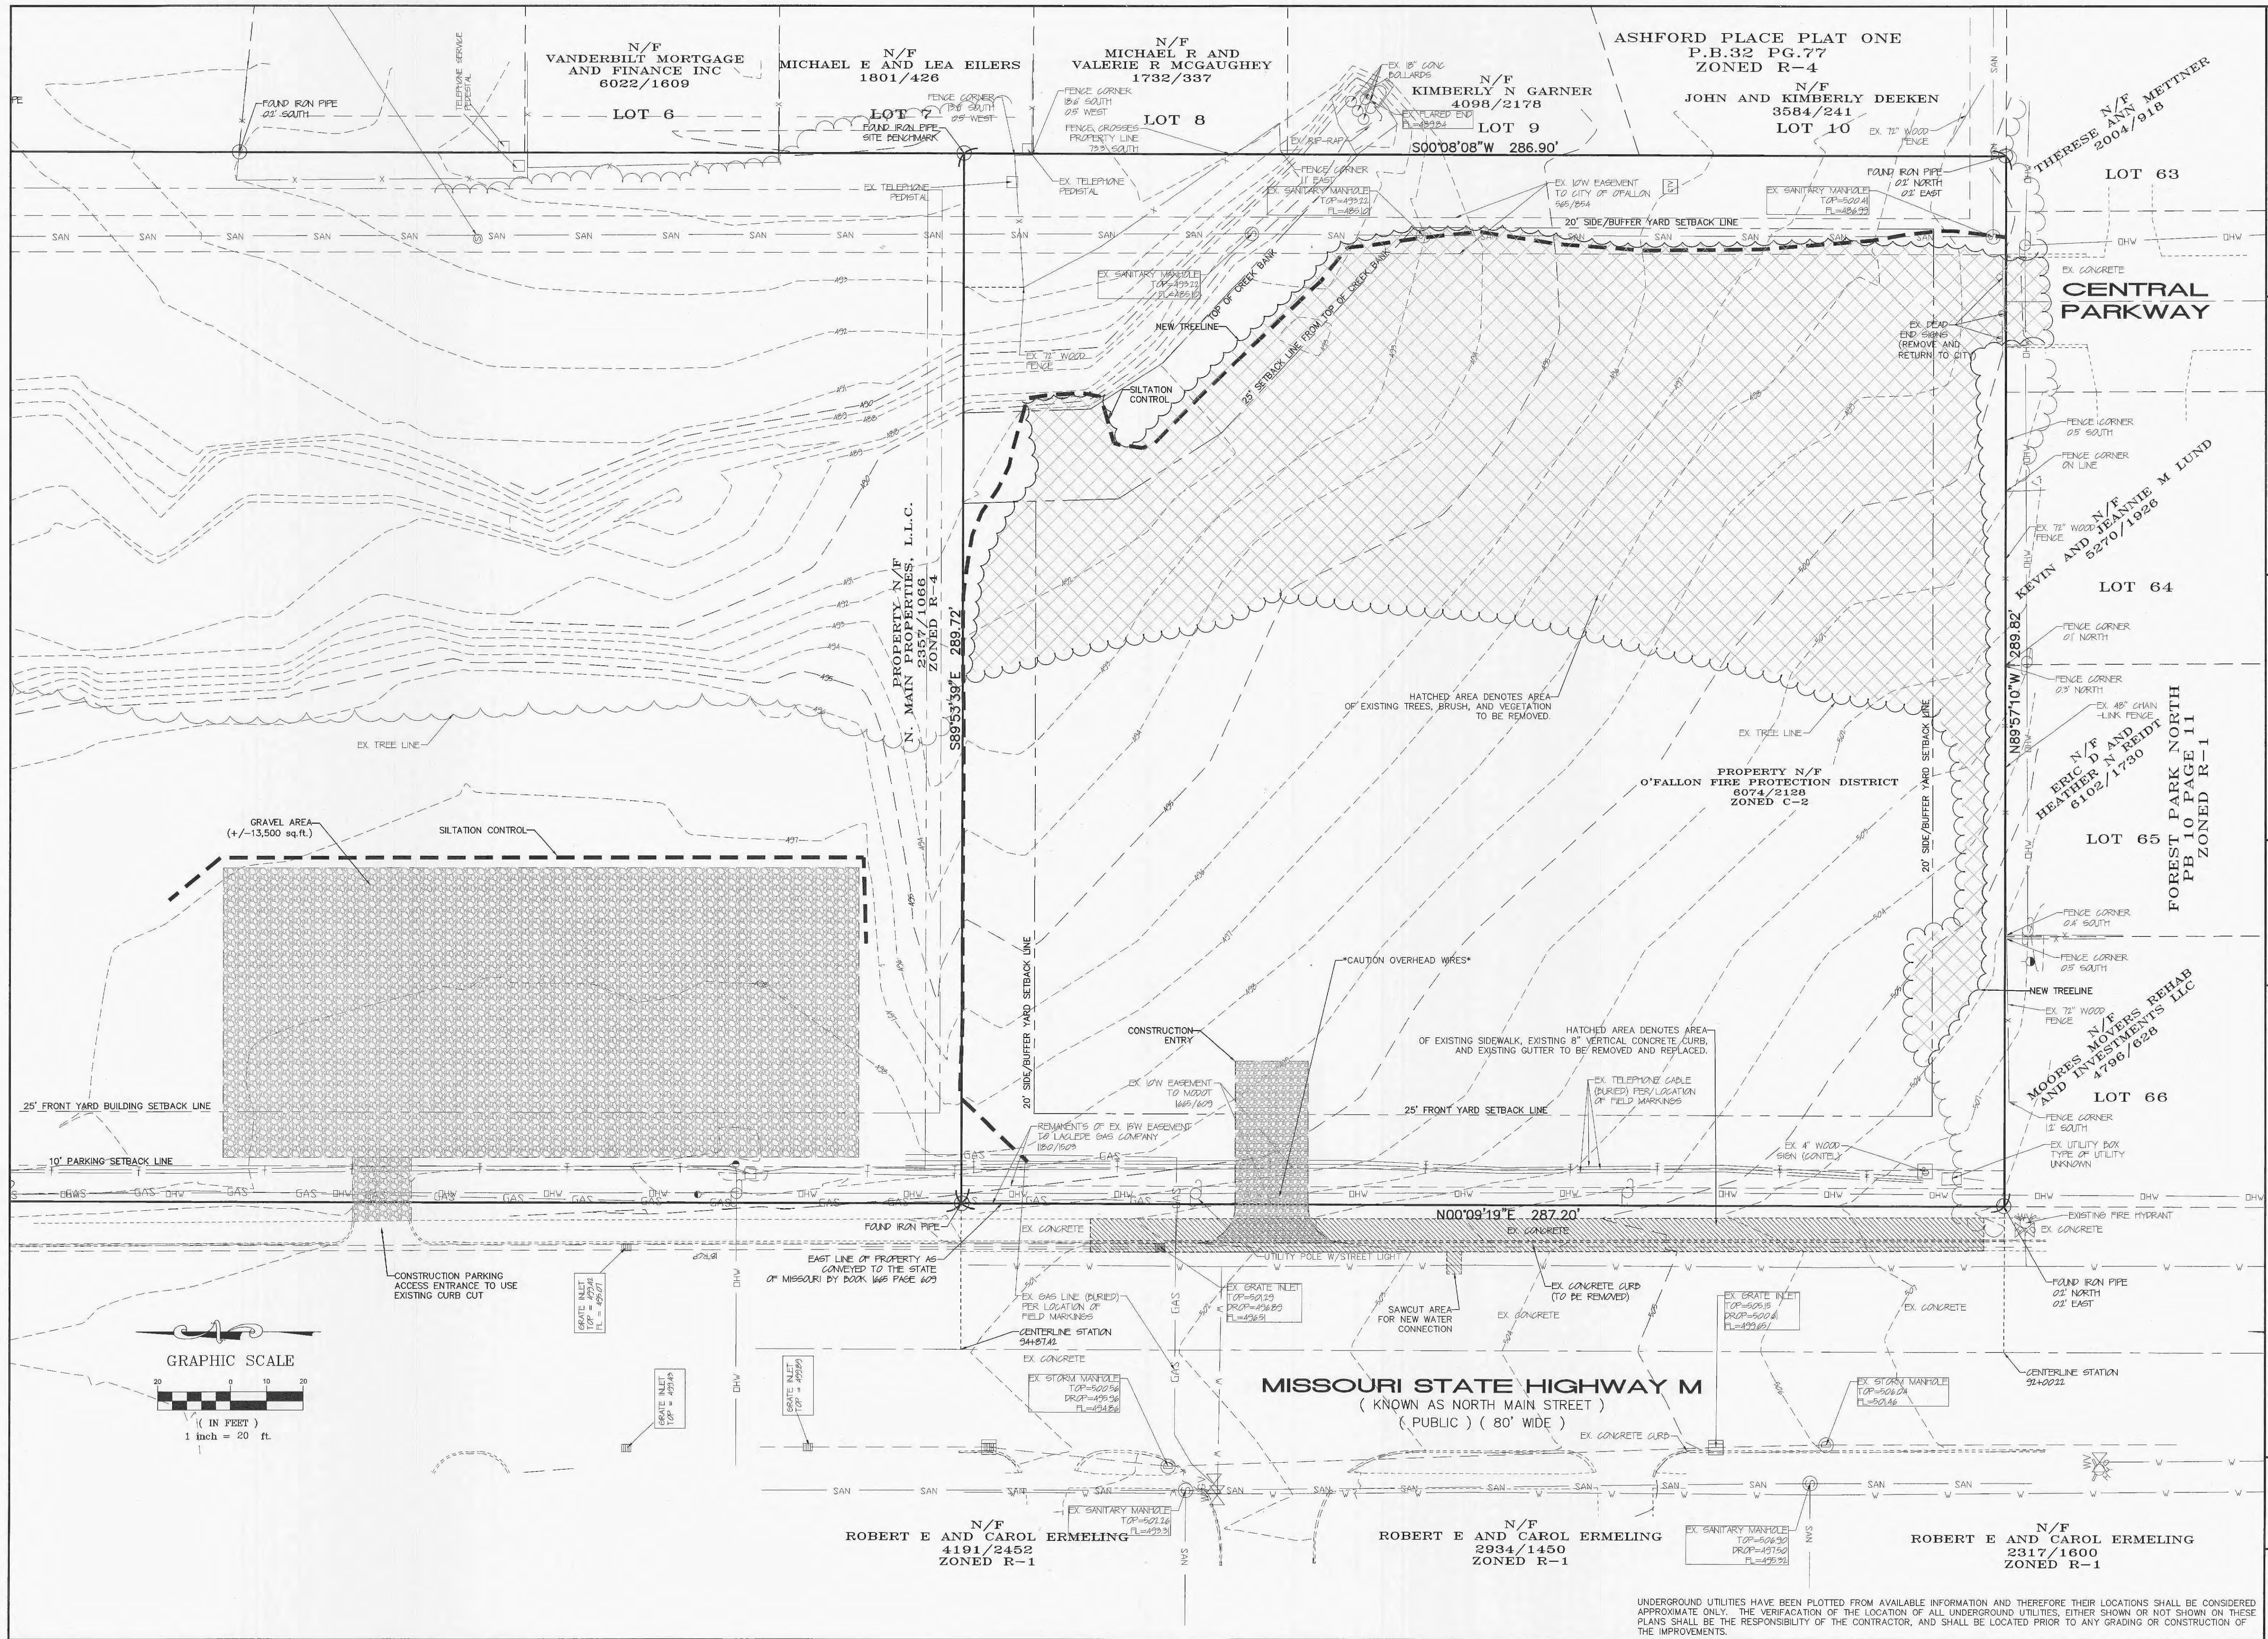

**PROJECT TITLE:**  
**FIRE HOUSE #1**  
**O'FALLON FIRE DISTRICT**

**ENGINEERING**  
**PLANNING**  
**SURVEYING**  
 221 Point West Blvd.  
 St. Charles, MO 63301  
 636-928-6552  
 FAX 636-928-1718



DISCLAIMER OF RESPONSIBILITY  
 I hereby certify that the documents intended to be authenticated by my seal are limited to the sheet, and I hereby disclaim any responsibility for all other drawings, specifications, estimates, reports or other documents or instruments relating to or intended to be used for any project other than the architectural or engineering project to which this seal is attached.

**CLIFFORD L. HEITMANN**  
 LICENSE NUMBER  
 E-29817  
 CIVIL ENGINEER  
 029817

Copyright 2014  
 Box Engineering Company, Inc.  
 Engineering Authority No. 000655  
 Surveying Authority No. 000144  
 All Rights Reserved

**REVISIONS**

ADD	NO.	DATE	DESCRIPTION
ADD 1	5-6-14		
ADD 2	5-13-14		
5-13-14			CITY COMMENTS
5-30-14			CITY COMMENTS
6-5-14			REAR DRIVE P&Z
6-10-14			CONST. ACCESS.

**Developer / Owner:**  
**O'FALLON FIRE PROTECTION DISTRICT**  
**119 EAST ELM STREET**  
**O'FALLON, MO 63366-2600**  
**636-272-3493**

**P+Z No.** 16-14  
**City No.** 14-169  
**Page No.** 3 of 21

UNDERGROUND UTILITIES HAVE BEEN PLOTTED FROM AVAILABLE INFORMATION AND THEREFORE THEIR LOCATIONS SHALL BE CONSIDERED APPROXIMATE ONLY. THE VERIFICATION OF THE LOCATION OF ALL UNDERGROUND UTILITIES, EITHER SHOWN OR NOT SHOWN ON THESE PLANS SHALL BE THE RESPONSIBILITY OF THE CONTRACTOR, AND SHALL BE LOCATED PRIOR TO ANY GRADING OR CONSTRUCTION OF THE IMPROVEMENTS.