
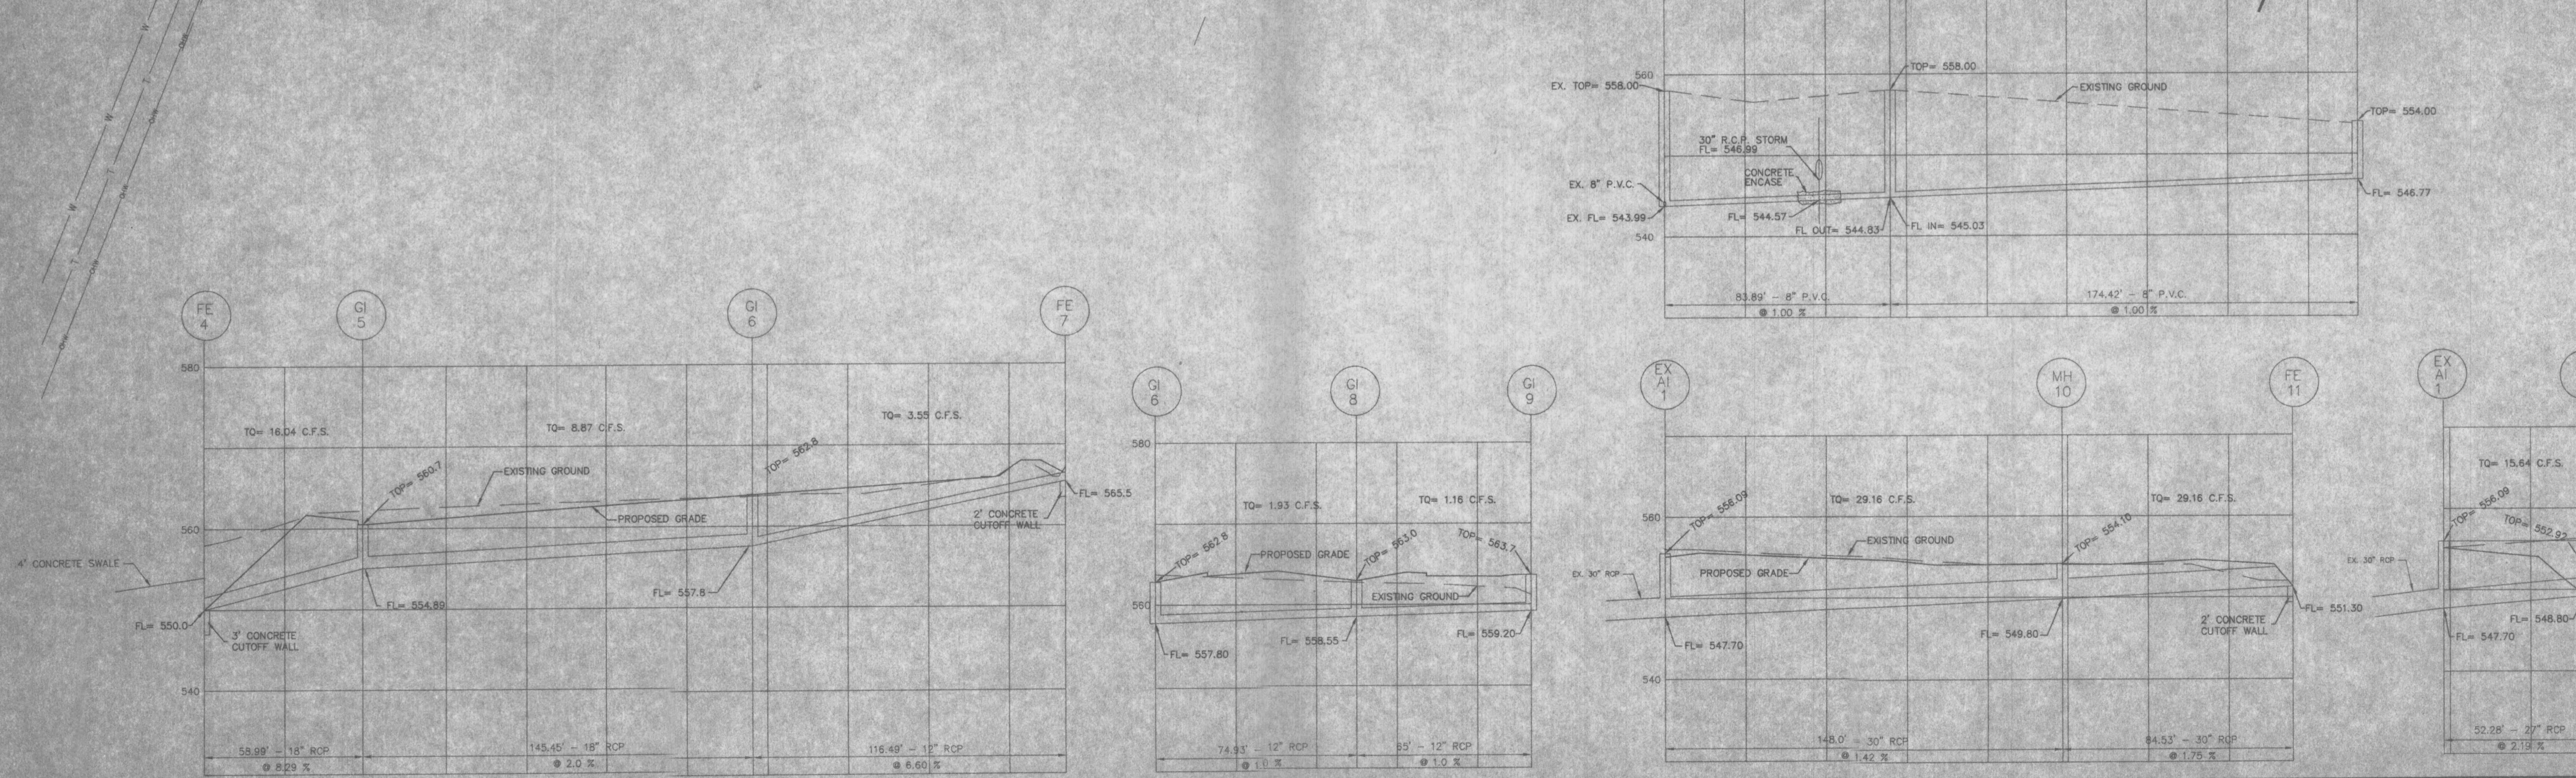
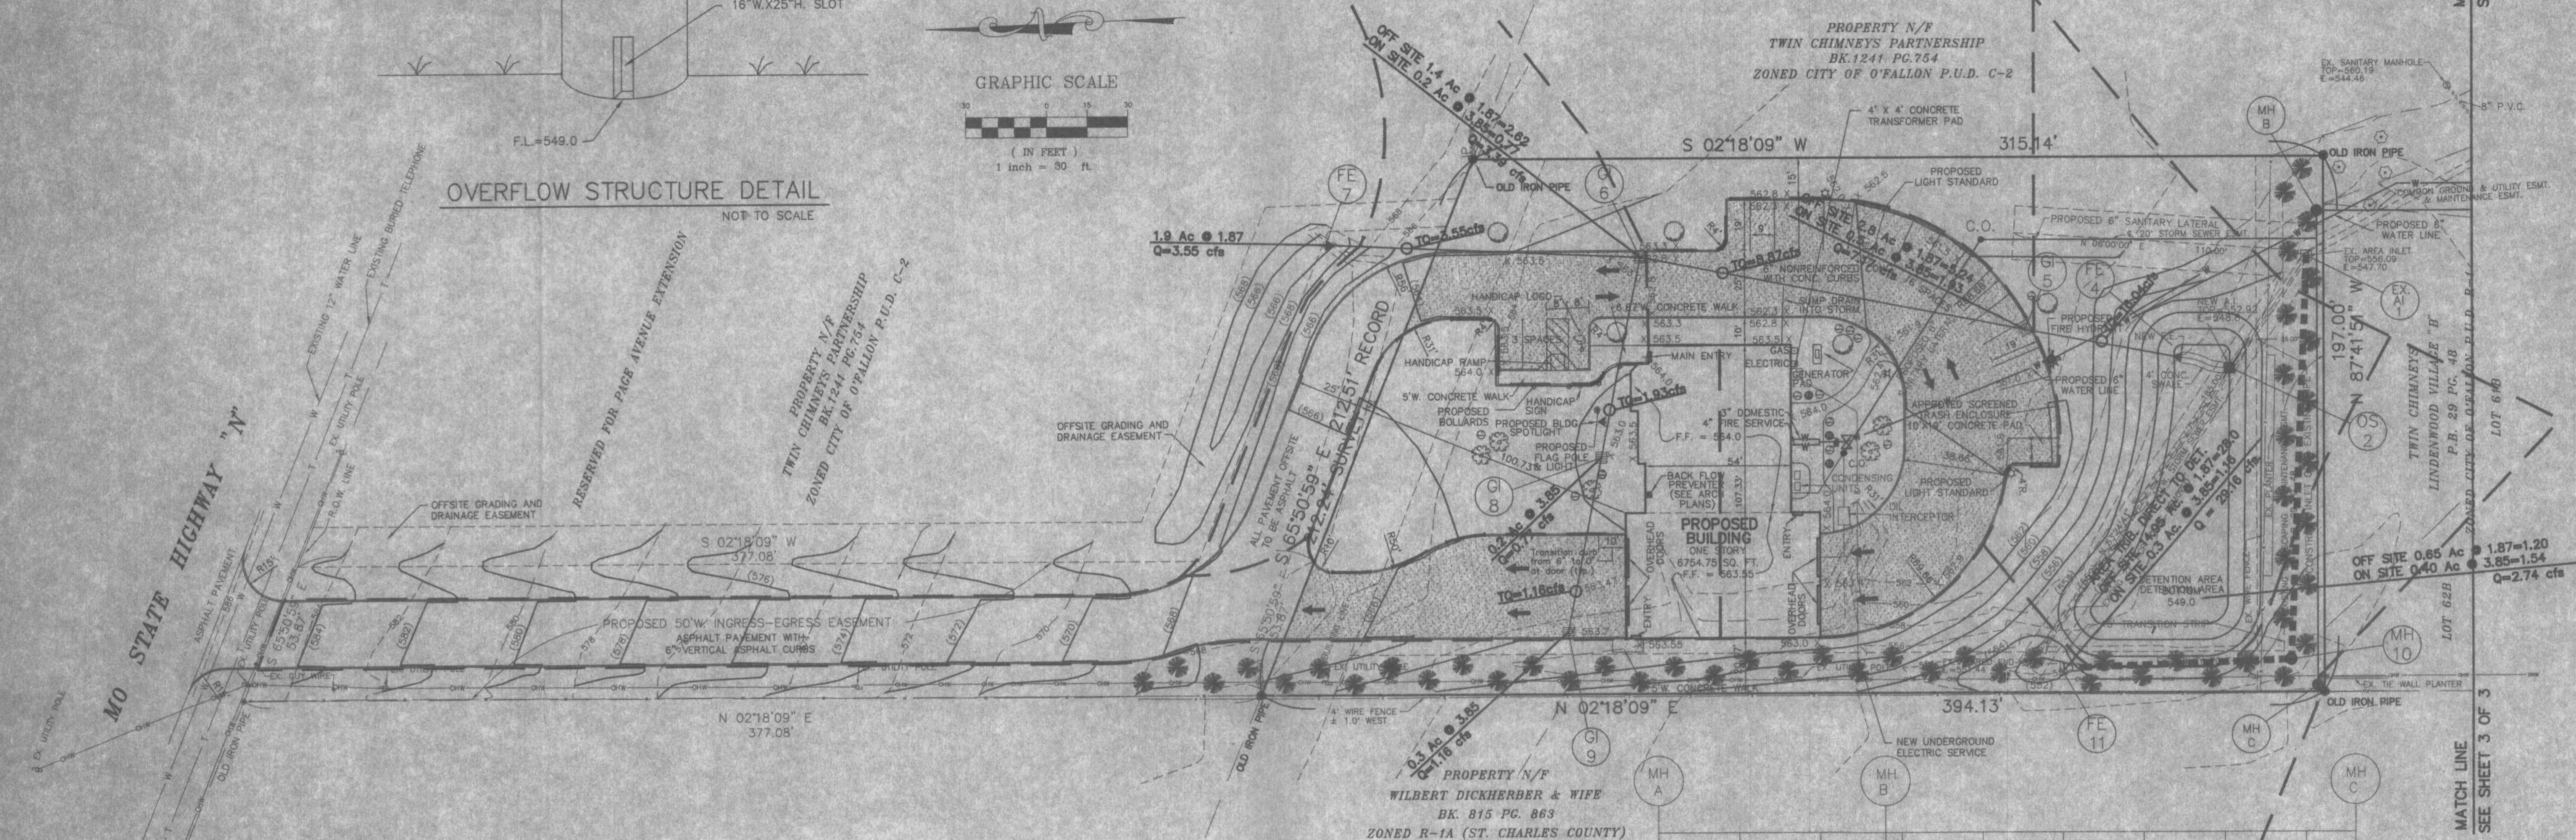


OVERFLOW STRUCTURE DETAIL  
NOT TO SCALE

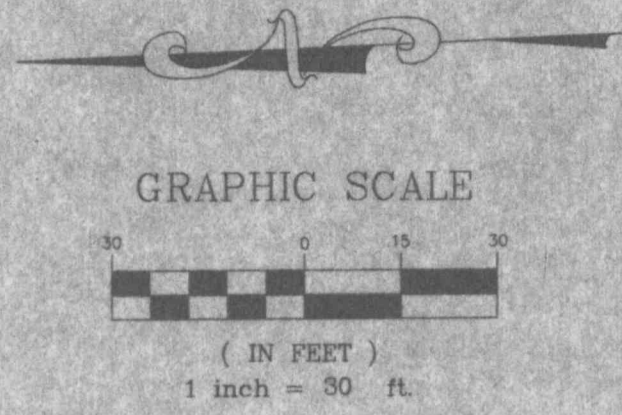

MATCH LINE  
SEE SHEET 3 OF 3

MATCH LINE  
SEE SHEET 3 OF 3