



SITE PLAN
SEWER EXTENSION

02-11932	5-28-02
CITY COMMENTS	6-20-02
CLIENT CHANGES	7-18-02
CLIENT CHANGES	9-13-02
CLIENT CHANGES	9-26-02
CITY COMMENTS	10-2-02

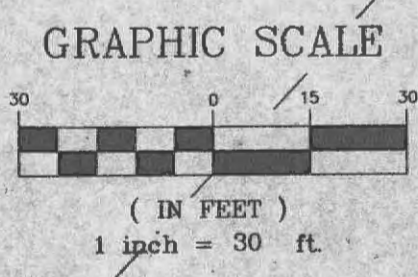

E:\DWG\11500PLUS\11932-Emge-Road\707-Sunset-Sanitary\CDMS\TRC\11932-Emge-Road.dwg, 10/02/02 12:15:20 PM, 11:30:36 AM

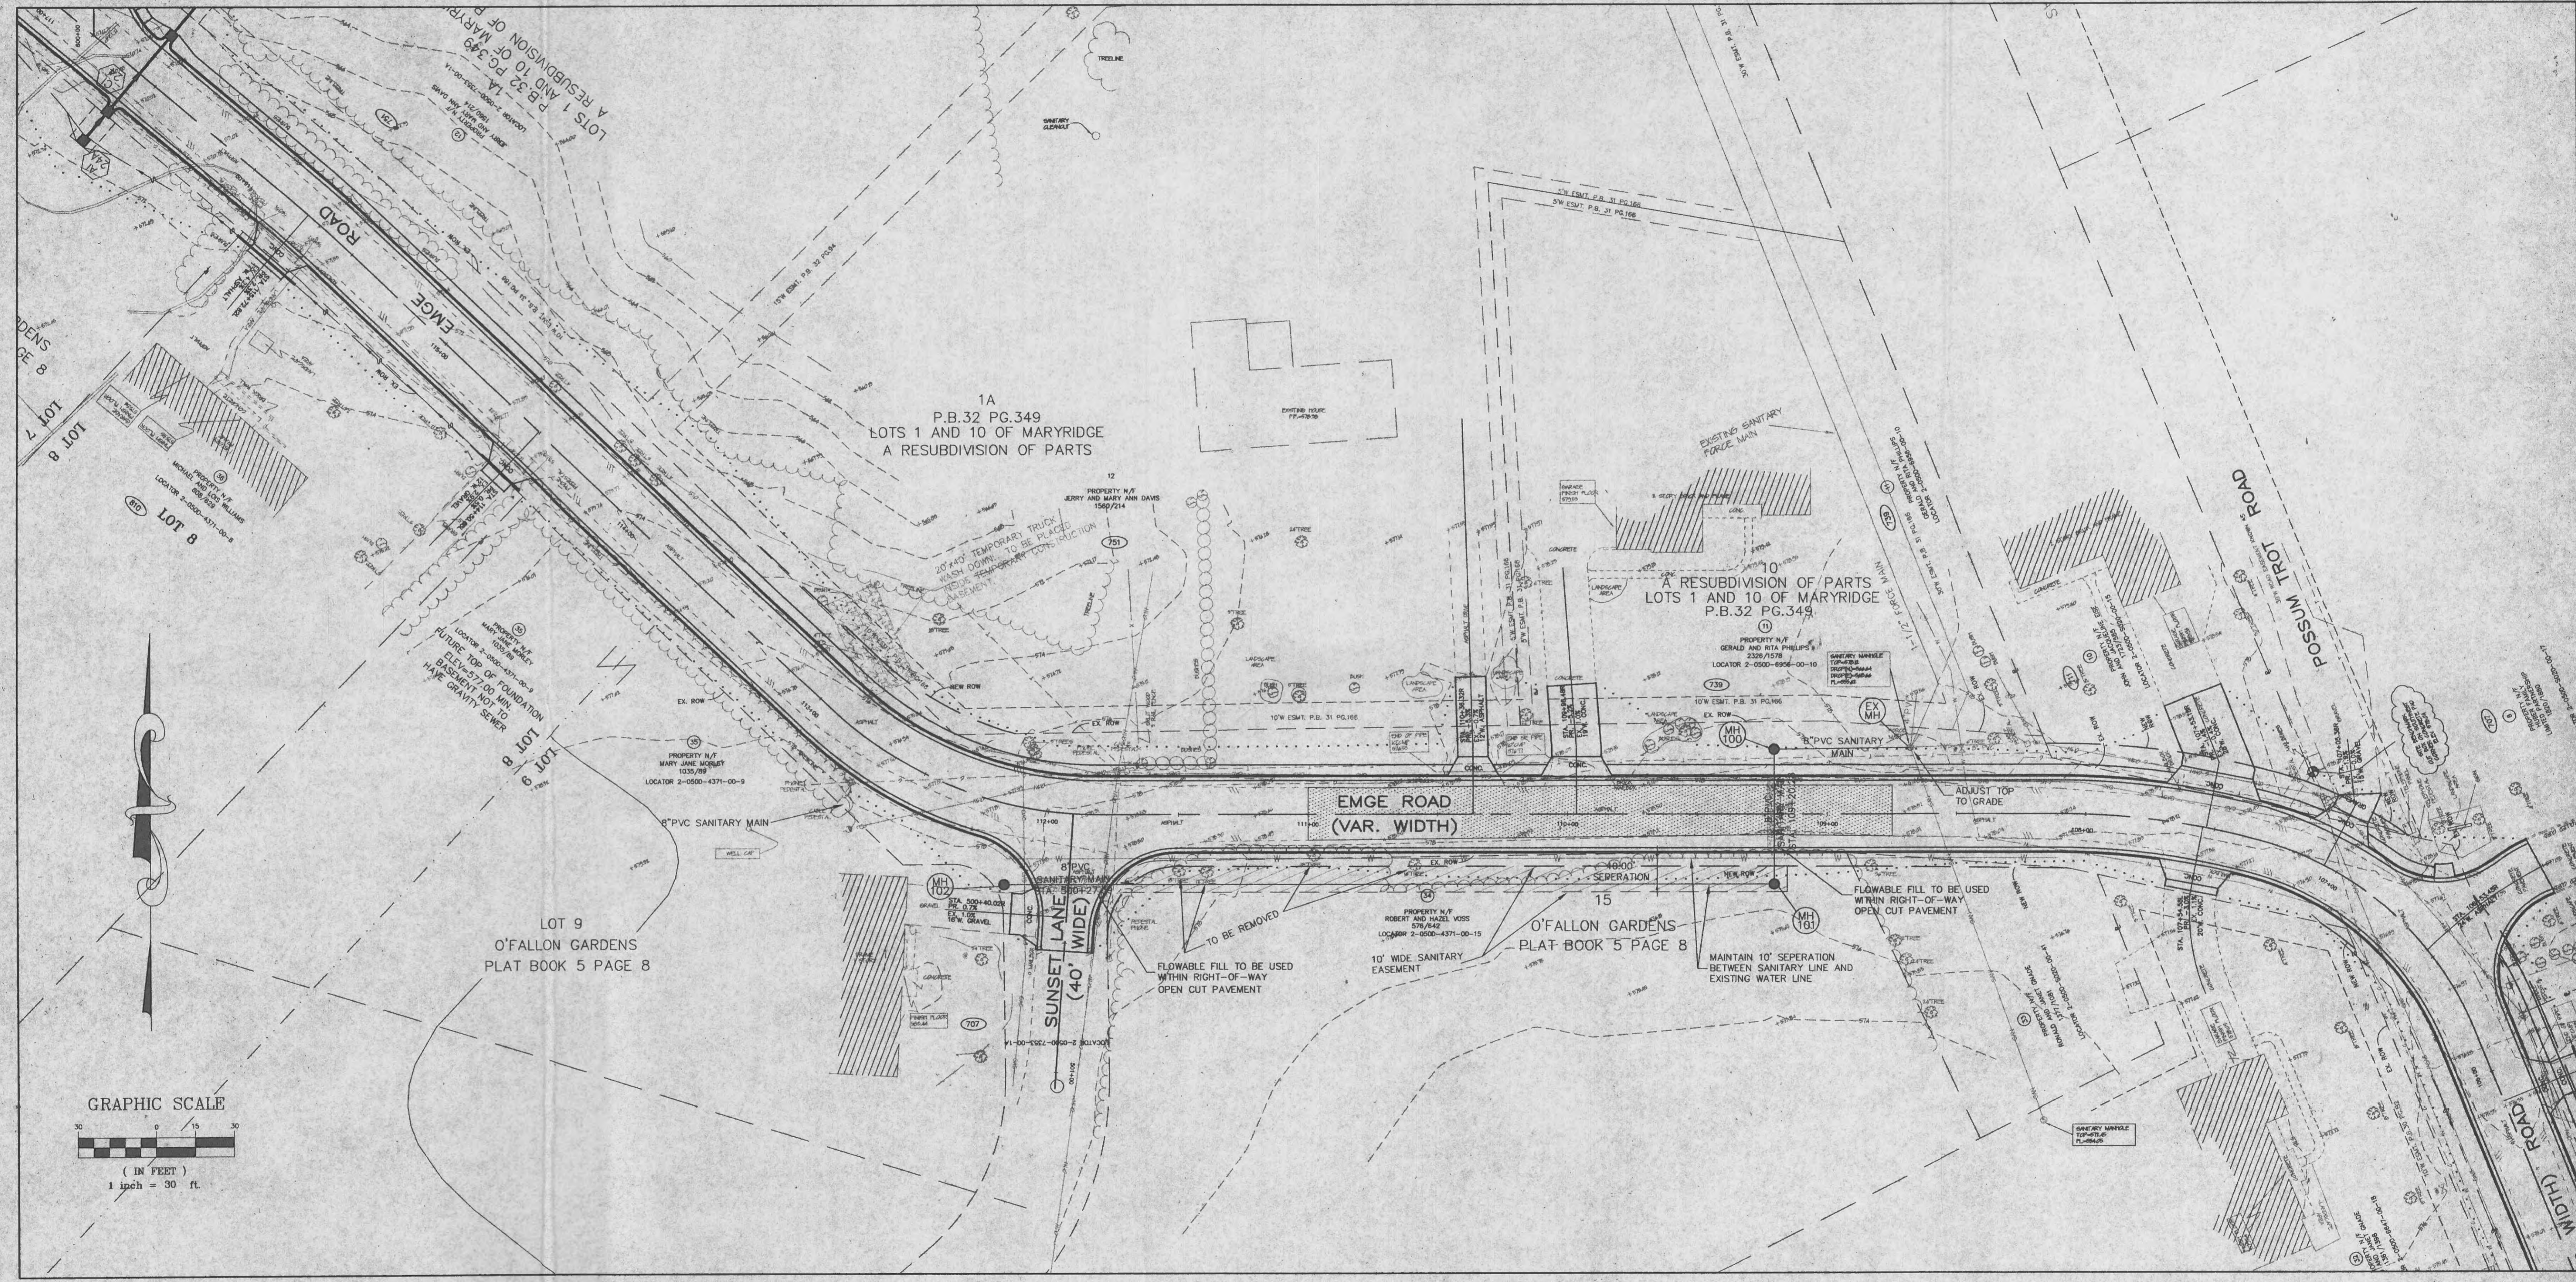

CALL BEFORE YOU DIG!
1-800-DIG-RITE