


DATE _____ BY _____
FINAL SURVEY SURVEYED PLOTTED TEMPLATE AREAS CHECKED
NO. _____

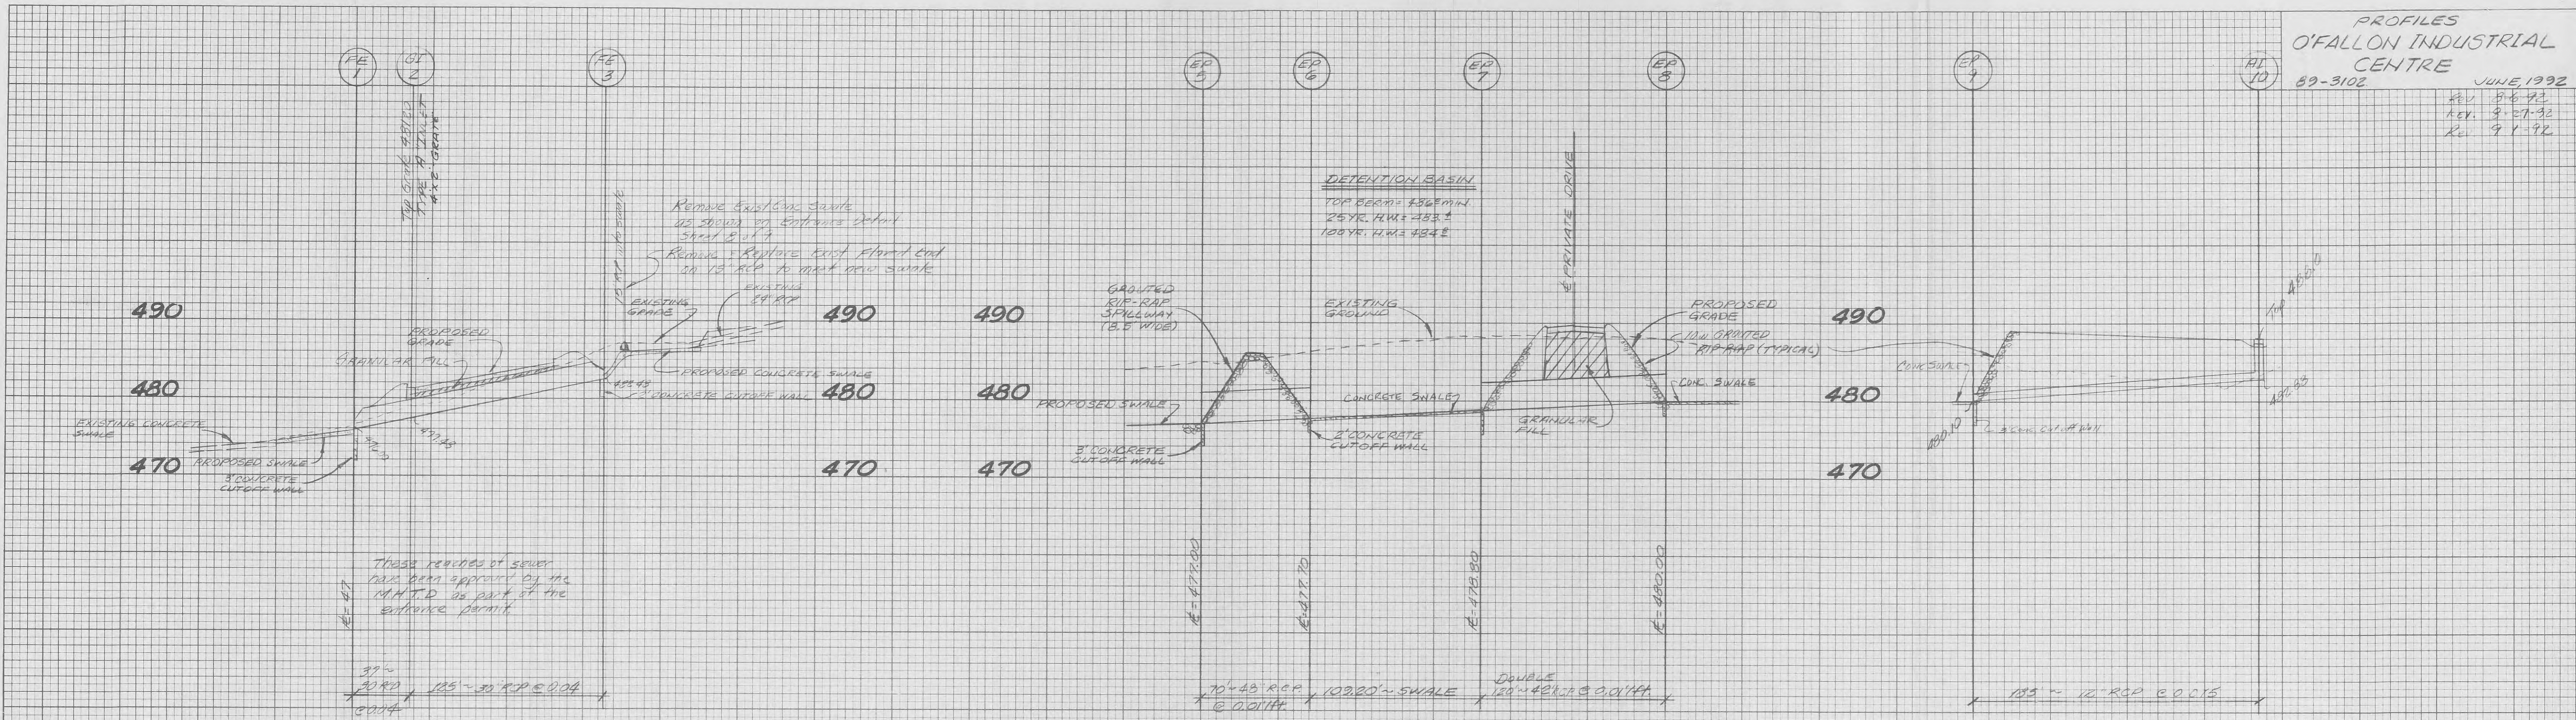

STORM SEWER PROFILES

SCALE: 1" = 50' HORIZ, 1" = 10' VERT.

**"O'FALLON INDUSTRIAL CENTRE DRIVE"
STREET PROFILES**
1" = 50' HORIZ, 1" = 10' VERT.

DATE _____ BY _____
ORIGINAL SURVEY SURVEYED PLOTTED TEMPLATE AREAS CHECKED
NO. _____

