


VETERANS MEMORIAL PARKWAY (PUBLIC)
ASPHALT PAVEMENT

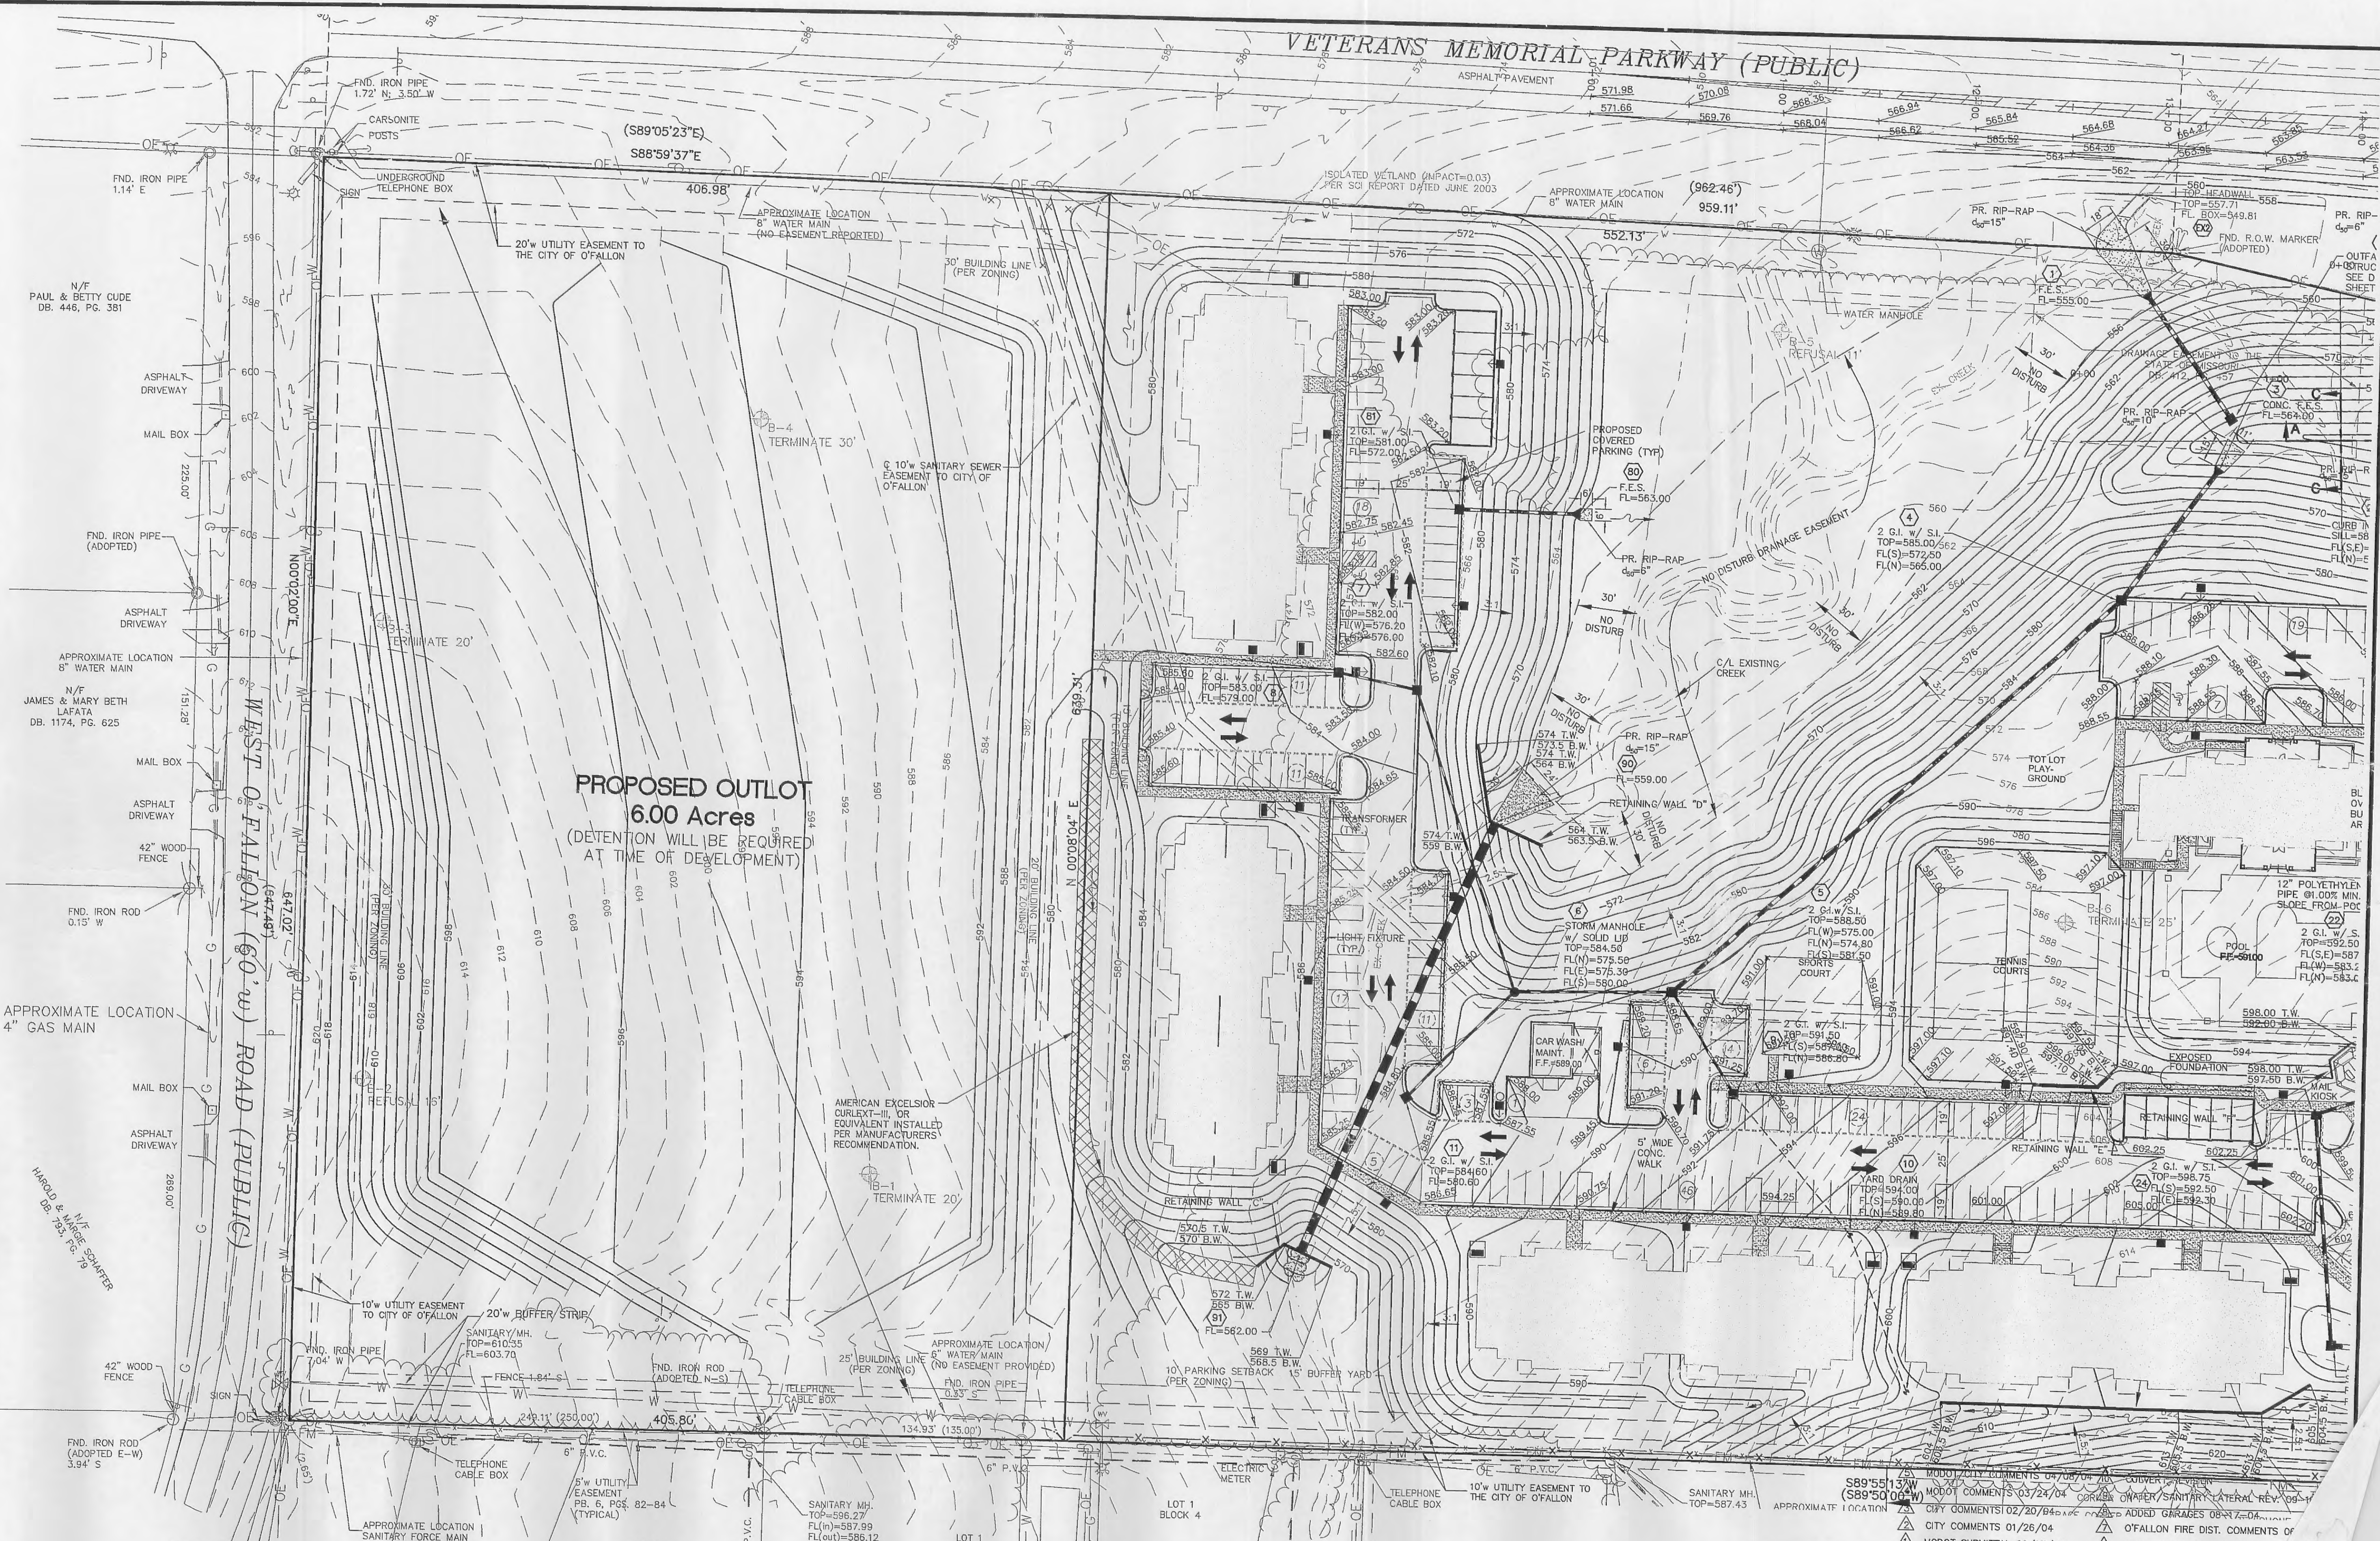


PROPOSED OUTLOT
6.00 Acres
(DETENTION WILL BE REQUIRED AT TIME OF DEVELOPMENT)

N/F PAUL & BETTY CUDE DB. 446, PG. 381


N/F JAMES & MARY BETH LAFATA DB. 1174, PG. 625

N/F WALTER & MARGARET SCHAFER DB. 1174, PG. 625

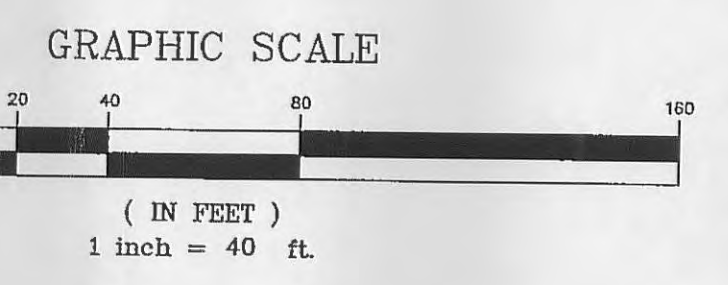

TREE REPLACEMENT (15 TREES/AC.)(20.2 AC.)=304 TREES

PLANNING AND ZONING FILE NUMBER 2203.01

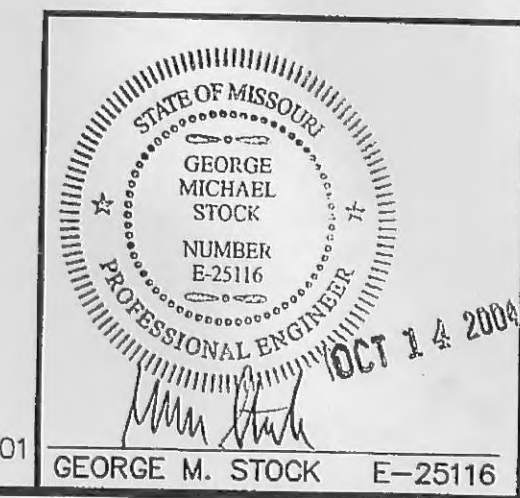

O'FALLON LAKES L.P.
SITE GRADING PLAN - WEST

Stock & Associates
Consulting Engineers, Inc.

257 Chester
St. Louis, MO
PH. (636) 53
FAX (636) 51
e-mail: gene
Web: www.st

DATE: 08/27/03
CHECKED BY: G.M.S.
DATE: 08/27/03

JOB NUMBER: 202-2927

F:\draw\2900\2022927\1-Plans\C4-GRAD1.dwg, 10/7/2004 2:12:23 PM, KIP 6054.pcl