



REPEAT STR. #7

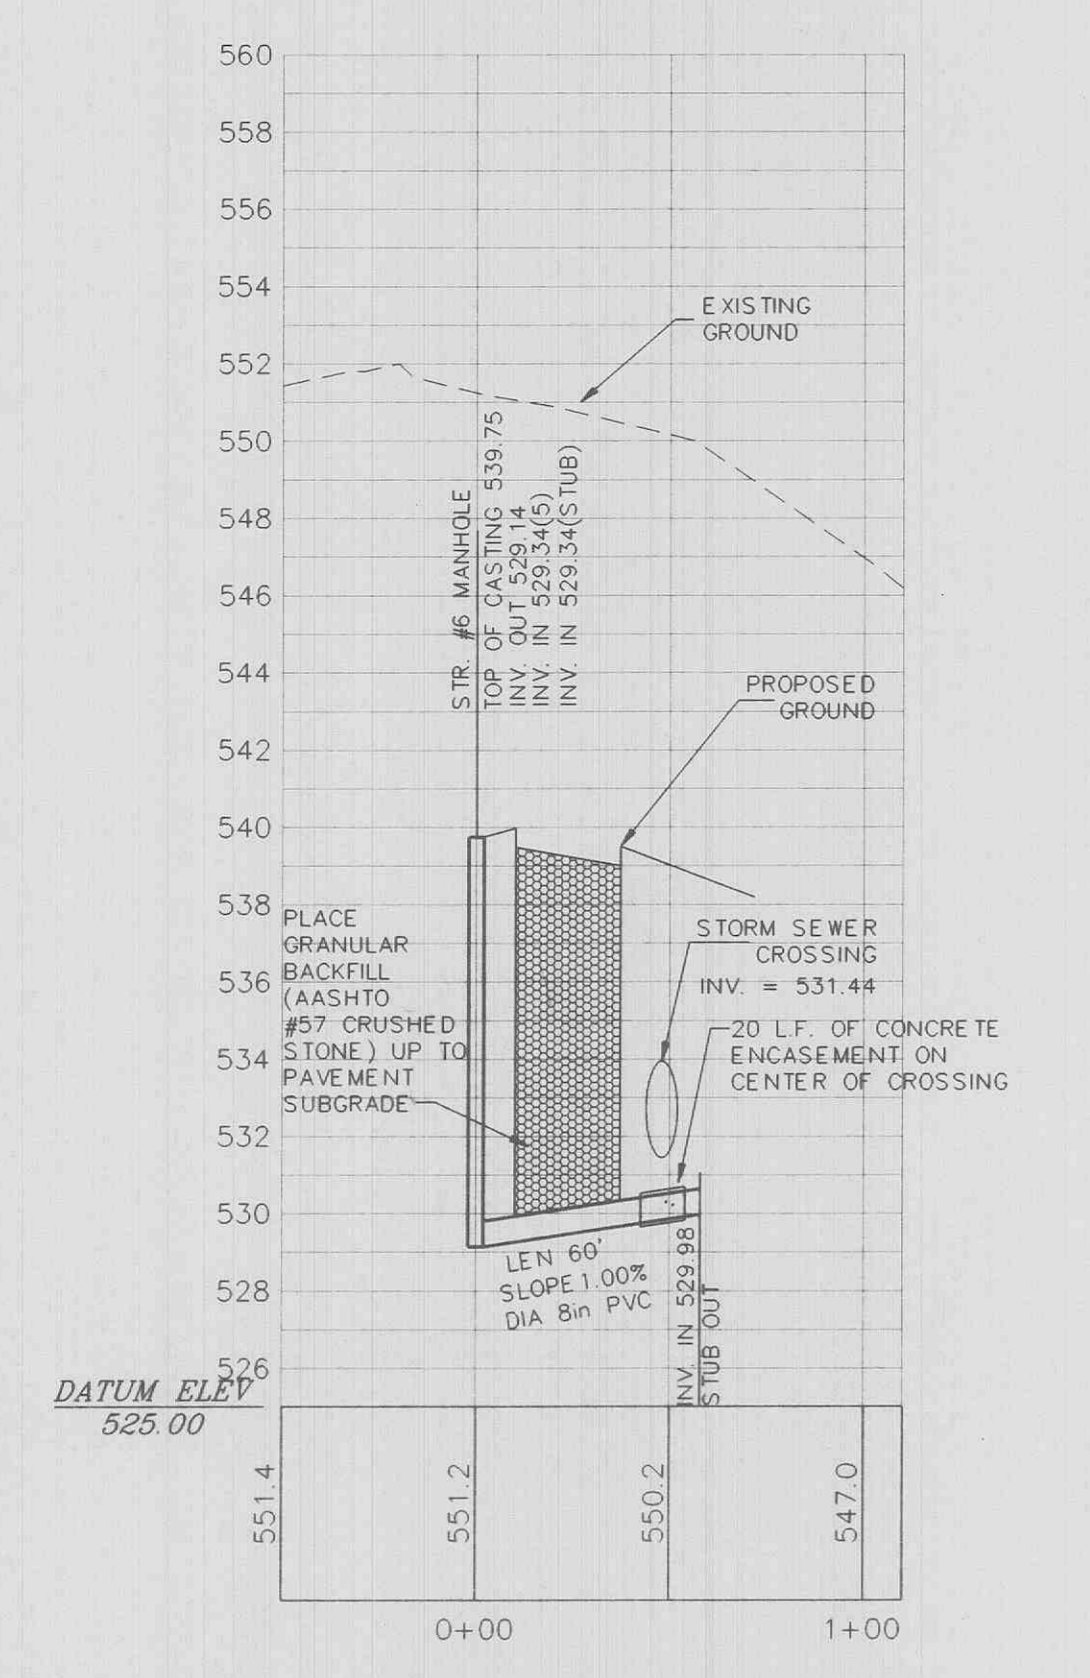

MANHOLE #6 TO STUB OUT


VERTICAL SCALE: 1" = 5'
 HORIZONTAL SCALE: 1" = 50'

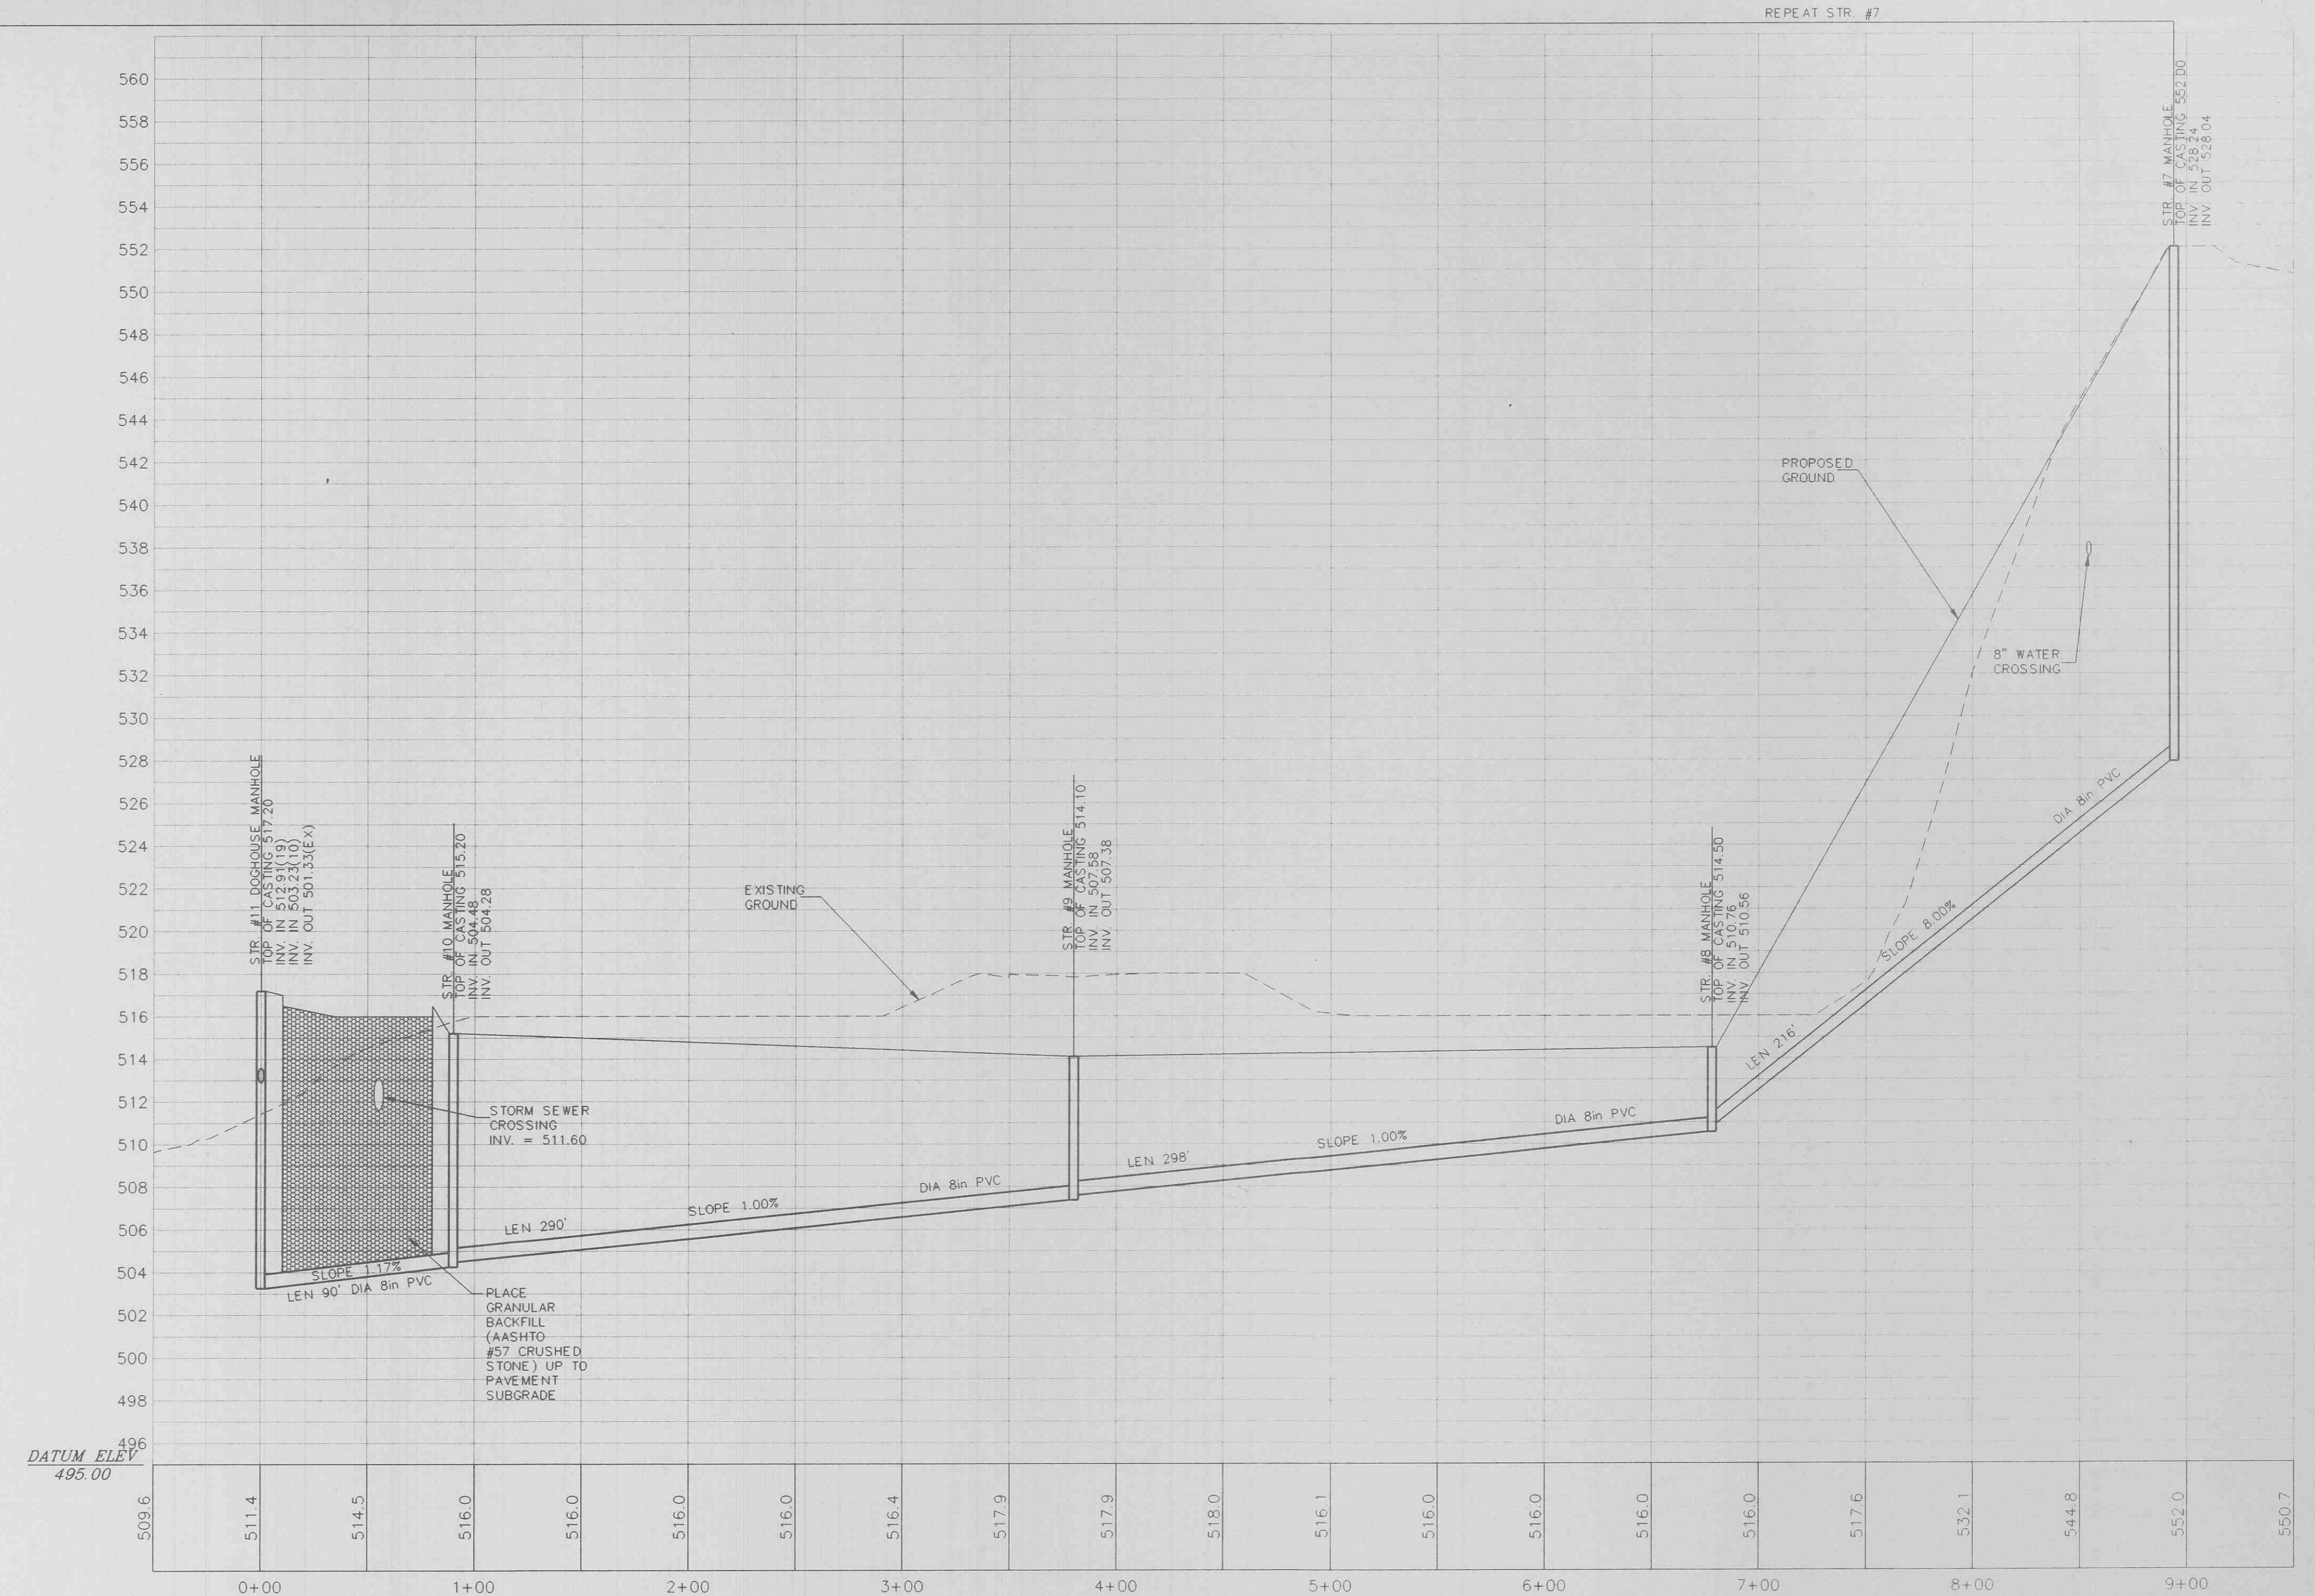


MANHOLE #7 THRU #11

VERTICAL SCALE: 1" = 5'
 HORIZONTAL SCALE: 1" = 50'

- NOTES:
 1 FOR GRADES FROM 20% TO 35% ANCHOR BLOCKS SHALL BE CONSTRUCTED NOT OVER 36 FEET CENTER TO CENTER.
 2 FOR GRADES FROM 35% TO 50% ANCHOR BLOCKS SHALL BE CONSTRUCTED NOT OVER 24 FEET CENTER TO CENTER.

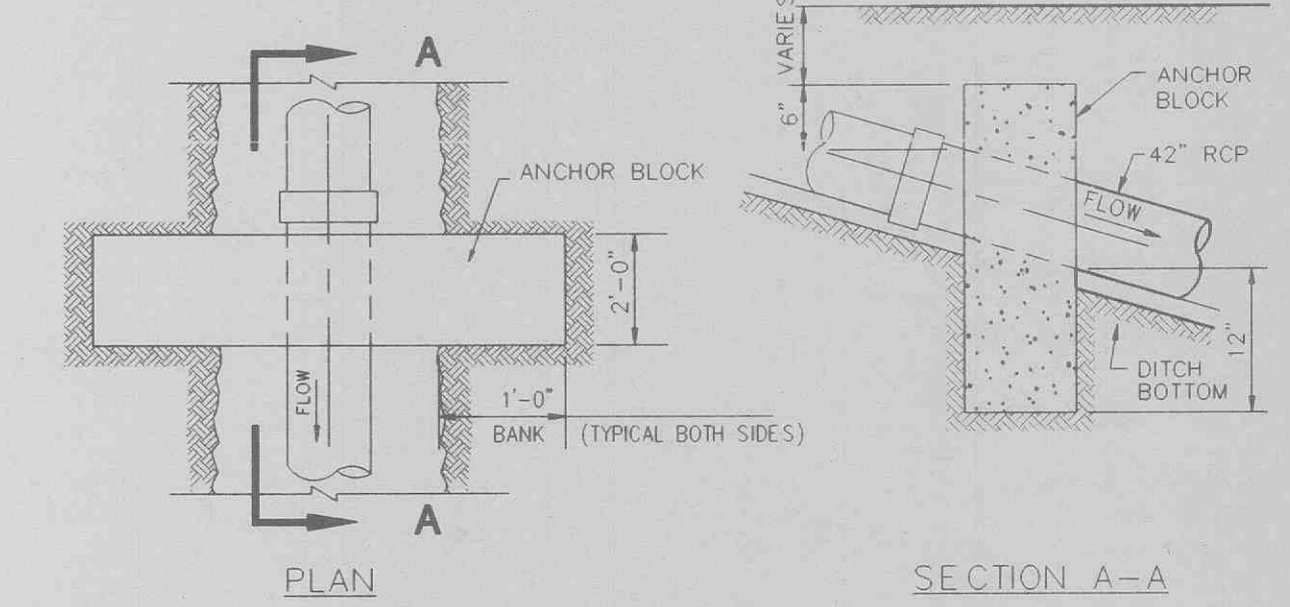


CONCRETE ANCHOR BLOCK
 N.T.S.

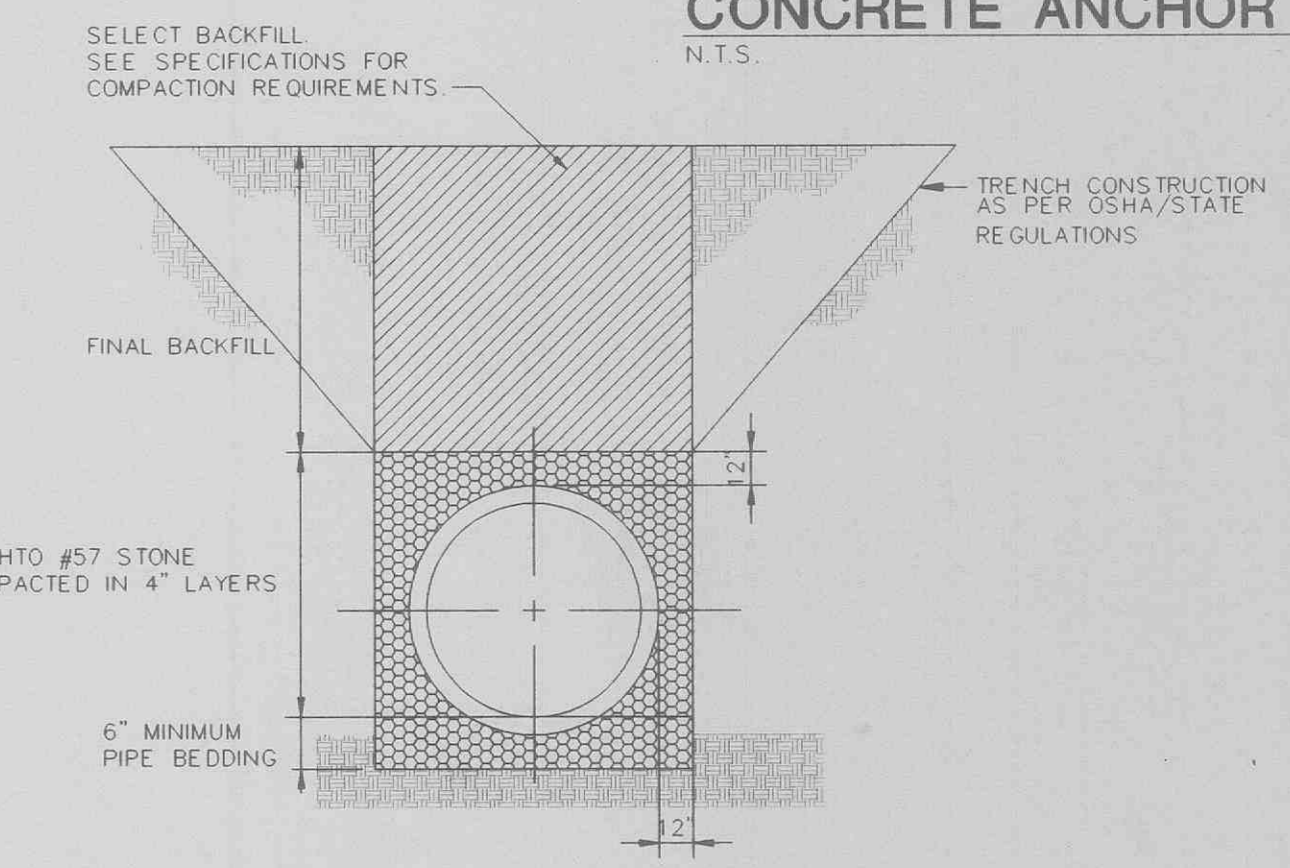

SANITARY SEWER BEDDING
 NO SCALE CG12


SANITARY SEWER PROFILES

CONTRACTOR IS RESPONSIBLE FOR COMPARING THE SANITARY SEWER SCHEDULE WITH THE PROFILES FOR THE SANITARY SEWER LINES AND INFORMING THE ENGINEER OF ANY CONFLICTS OR DISCREPANCIES PRIOR TO COMMENCEMENT OF CONSTRUCTION.

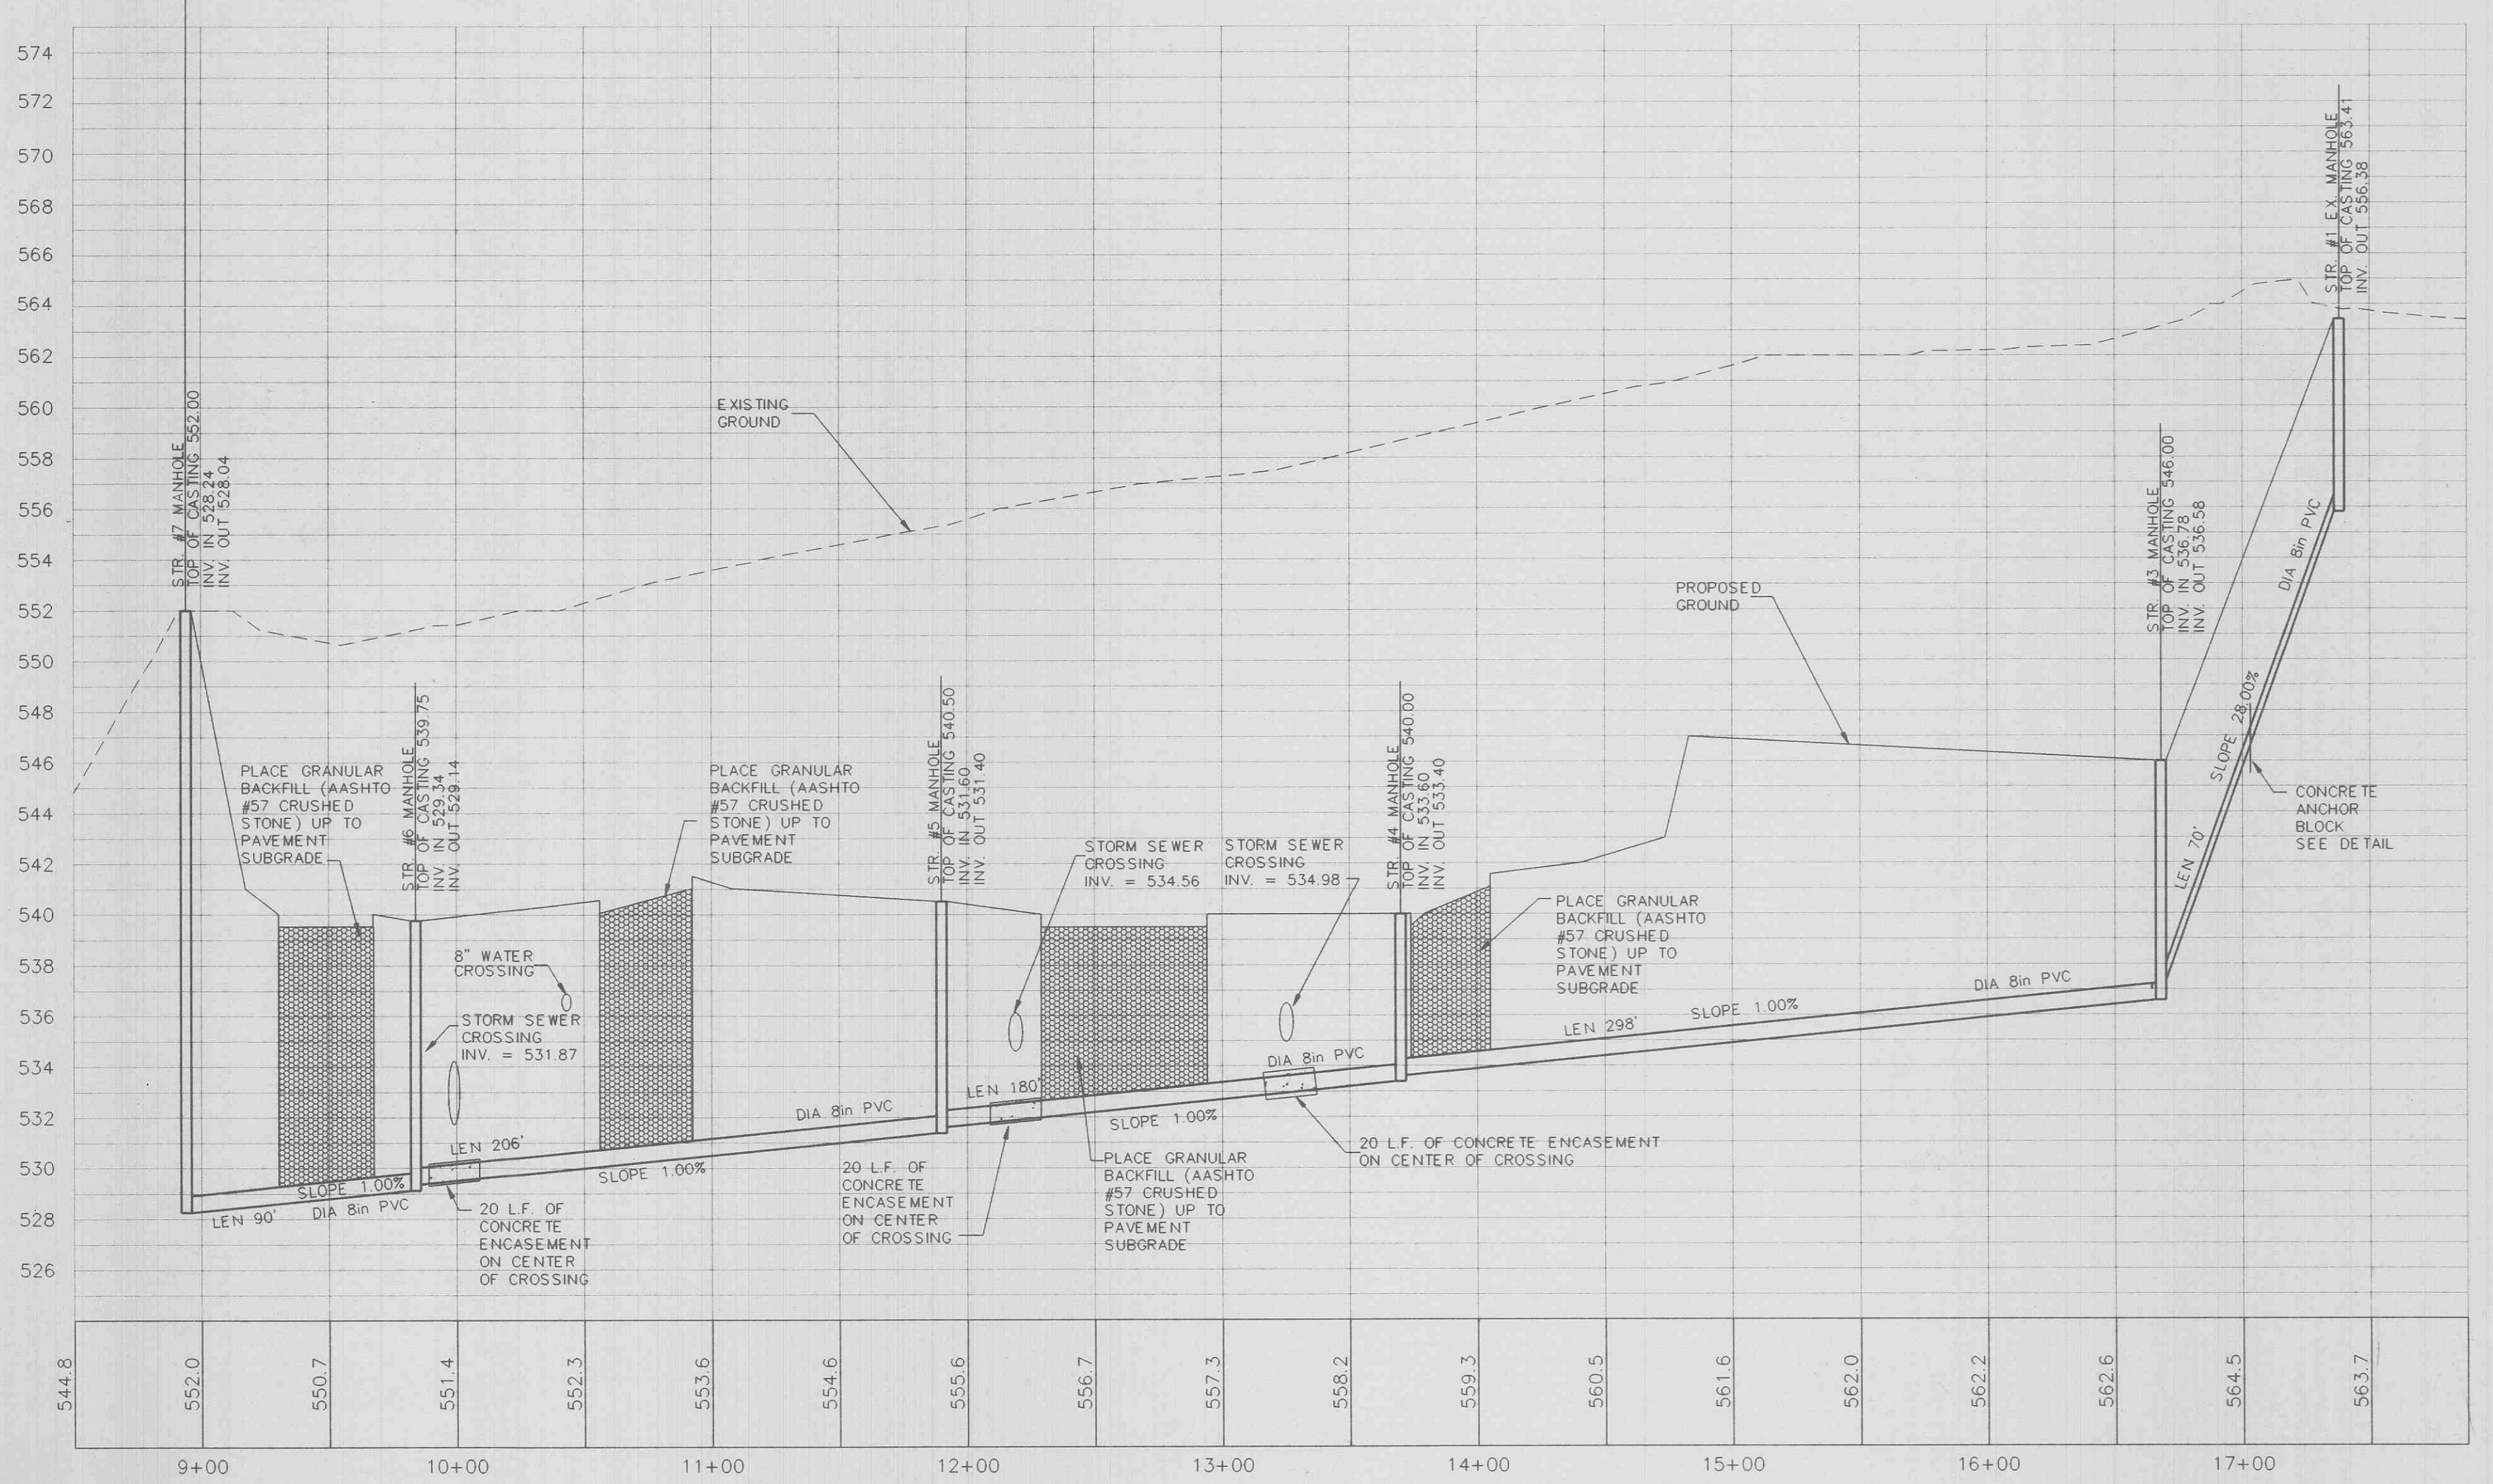

MANHOLE #1 THRU #7

VERTICAL SCALE: 1" = 5'
 HORIZONTAL SCALE: 1" = 50'

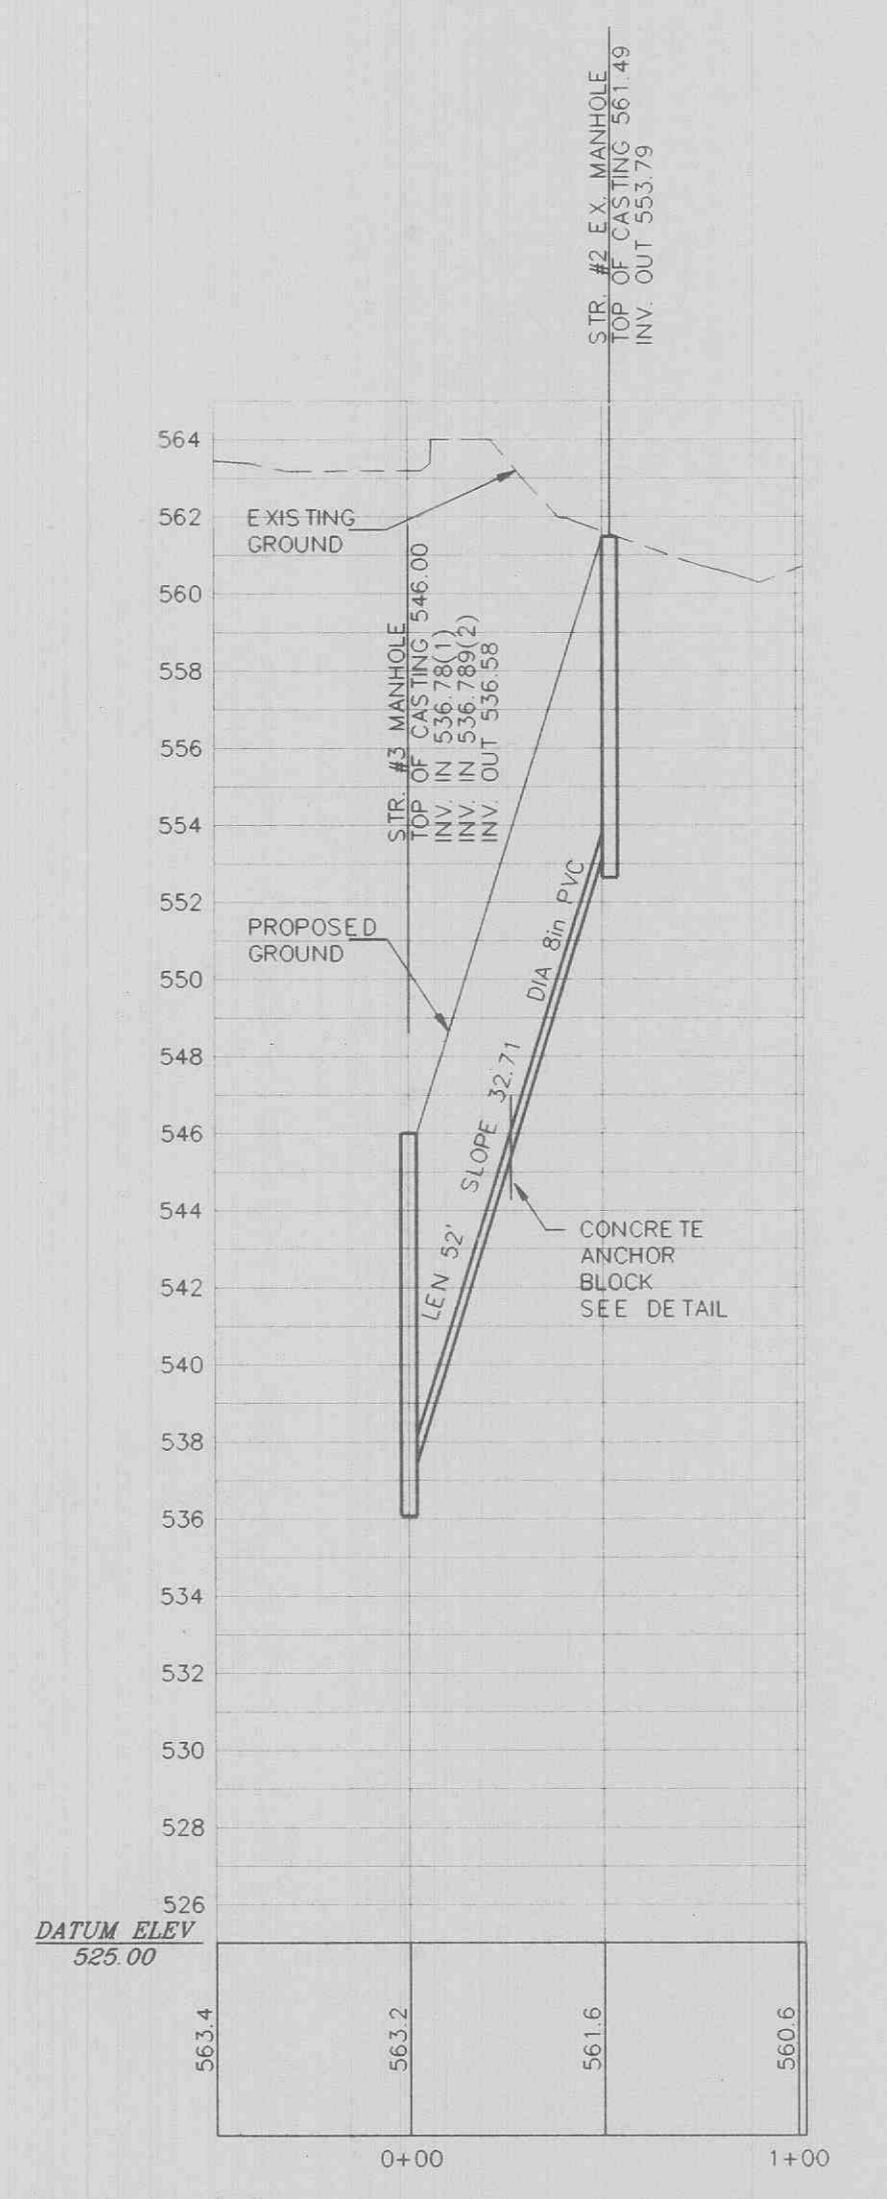

MANHOLE #2 THRU #3

VERTICAL SCALE: 1" = 5'
 HORIZONTAL SCALE: 1" = 50'