
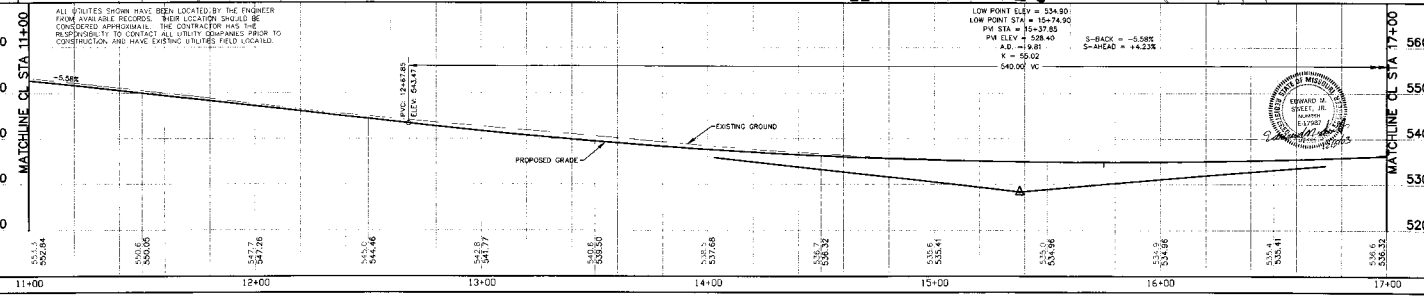


- NOTES:

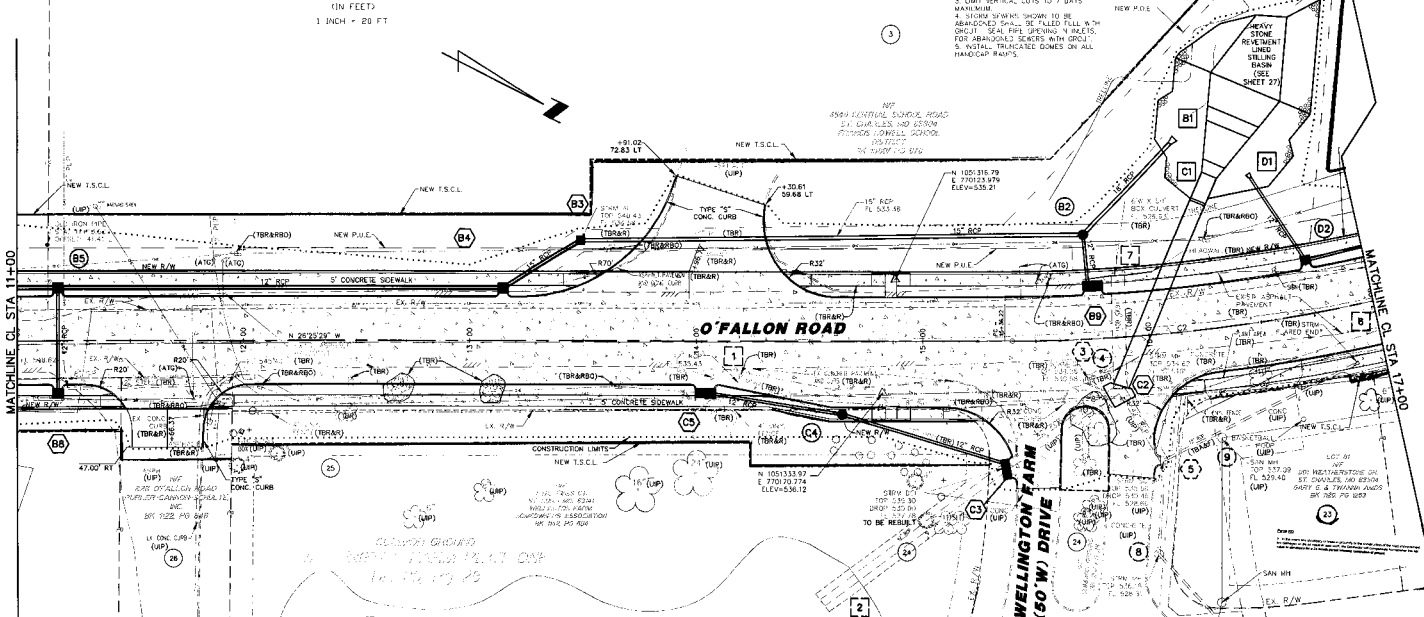






