


| | |
|-------------|------|
| PLAN | DATE |
| DESIGNED BY | BY |
| CHECKED BY | DATE |
| APPROVED BY | DATE |
| SCALE | |

| | |
|-------------|------|
| PROFILE | DATE |
| DESIGNED BY | BY |
| CHECKED BY | DATE |
| APPROVED BY | DATE |
| SCALE | |

| |
|--------------|
| PLOT DATA |
| DATE PLOTTED |
| SCALE |

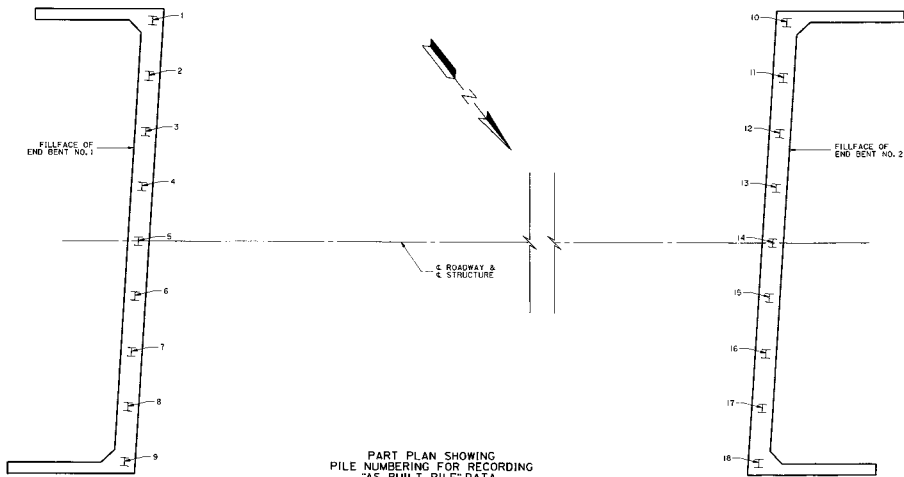


PART PLAN SHOWING
PILE NUMBERING FOR RECORDING
"AS BUILT PILE" DATA

| "AS BUILT PILE" DATA | | | |
|----------------------|-----------------------|-------------------------|----------------|
| PILE NO. | LENGTH IN PLACE (FT.) | COMPUTED BEARING (TONS) | REMARKS |
| | | | END BENT NO. 1 |
| 1 | | | |
| 2 | | | |
| 3 | | | |
| 4 | | | |
| 5 | | | |
| 6 | | | |
| 7 | | | |
| 8 | | | |
| 9 | | | |

| "AS BUILT PILE" DATA | | | |
|----------------------|-----------------------|-------------------------|----------------|
| PILE NO. | LENGTH IN PLACE (FT.) | COMPUTED BEARING (TONS) | REMARKS |
| | | | END BENT NO. 2 |
| 10 | | | |
| 11 | | | |
| 12 | | | |
| 13 | | | |
| 14 | | | |
| 15 | | | |
| 16 | | | |
| 17 | | | |
| 18 | | | |

LEGEND:

- N DENOTES NUMBER OF BLOWS/FT.
W DENOTES WATER CONTENT, PERCENT

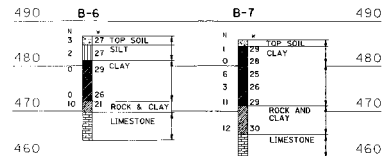

BORING LOG DATA

NOTE: INDICATE IN REMARKS COLUMN

- A.) IF PILING WERE DRIVEN TO PRACTICAL REFUSAL.
B.) PILE BATTER IF OTHER THAN SHOWN ON BENT DETAIL SHEET.
C.) TYPE OF PILING USED.



NOTE: THIS SHEET TO BE COMPLETED BY COUNTY CONSTRUCTION PERSONNEL.