



O'FALLON ROAD ALIGNMENT STATION 34+00 TO STATION 67+66

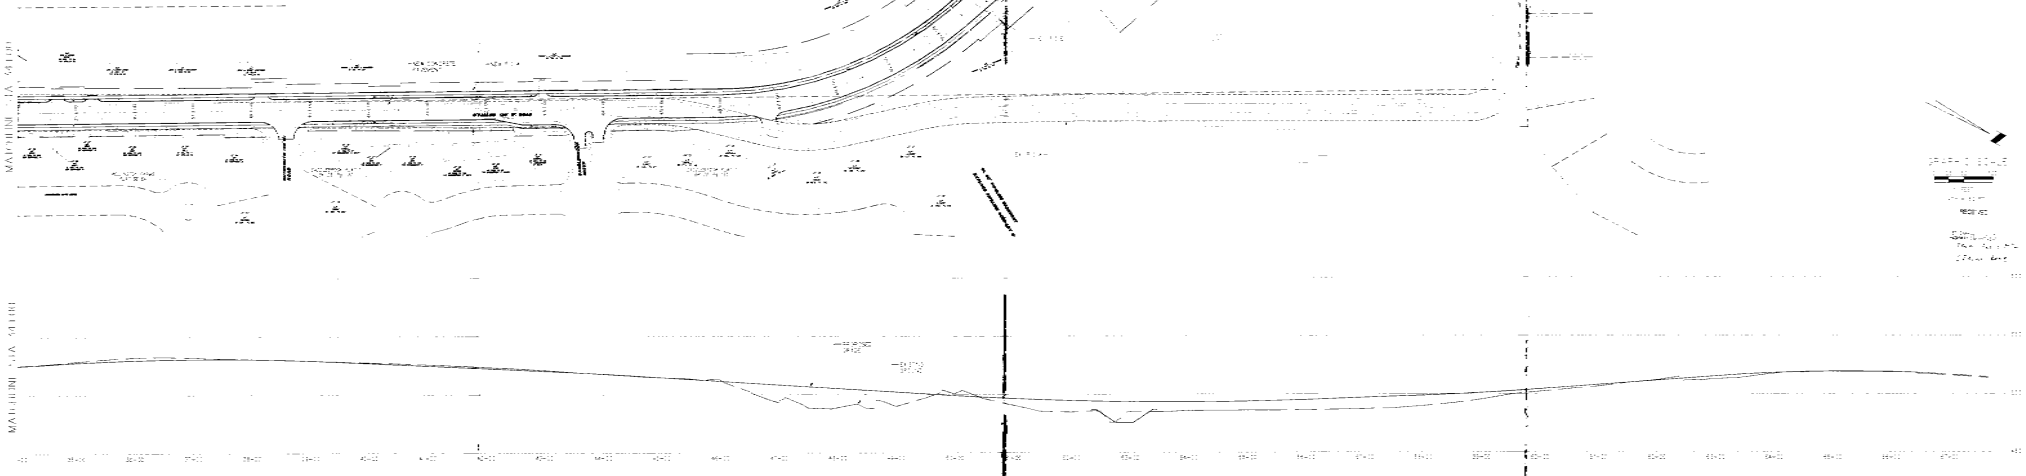

MAJORLINE 1/4" = 100'

MAJORLINE 1/4" = 100'

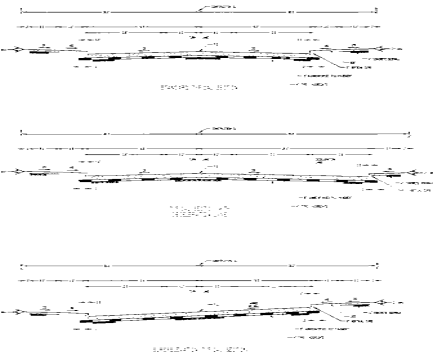