


O'FALLON ROAD ALIGNMENT STATION 0+00 TO STATION 34+00

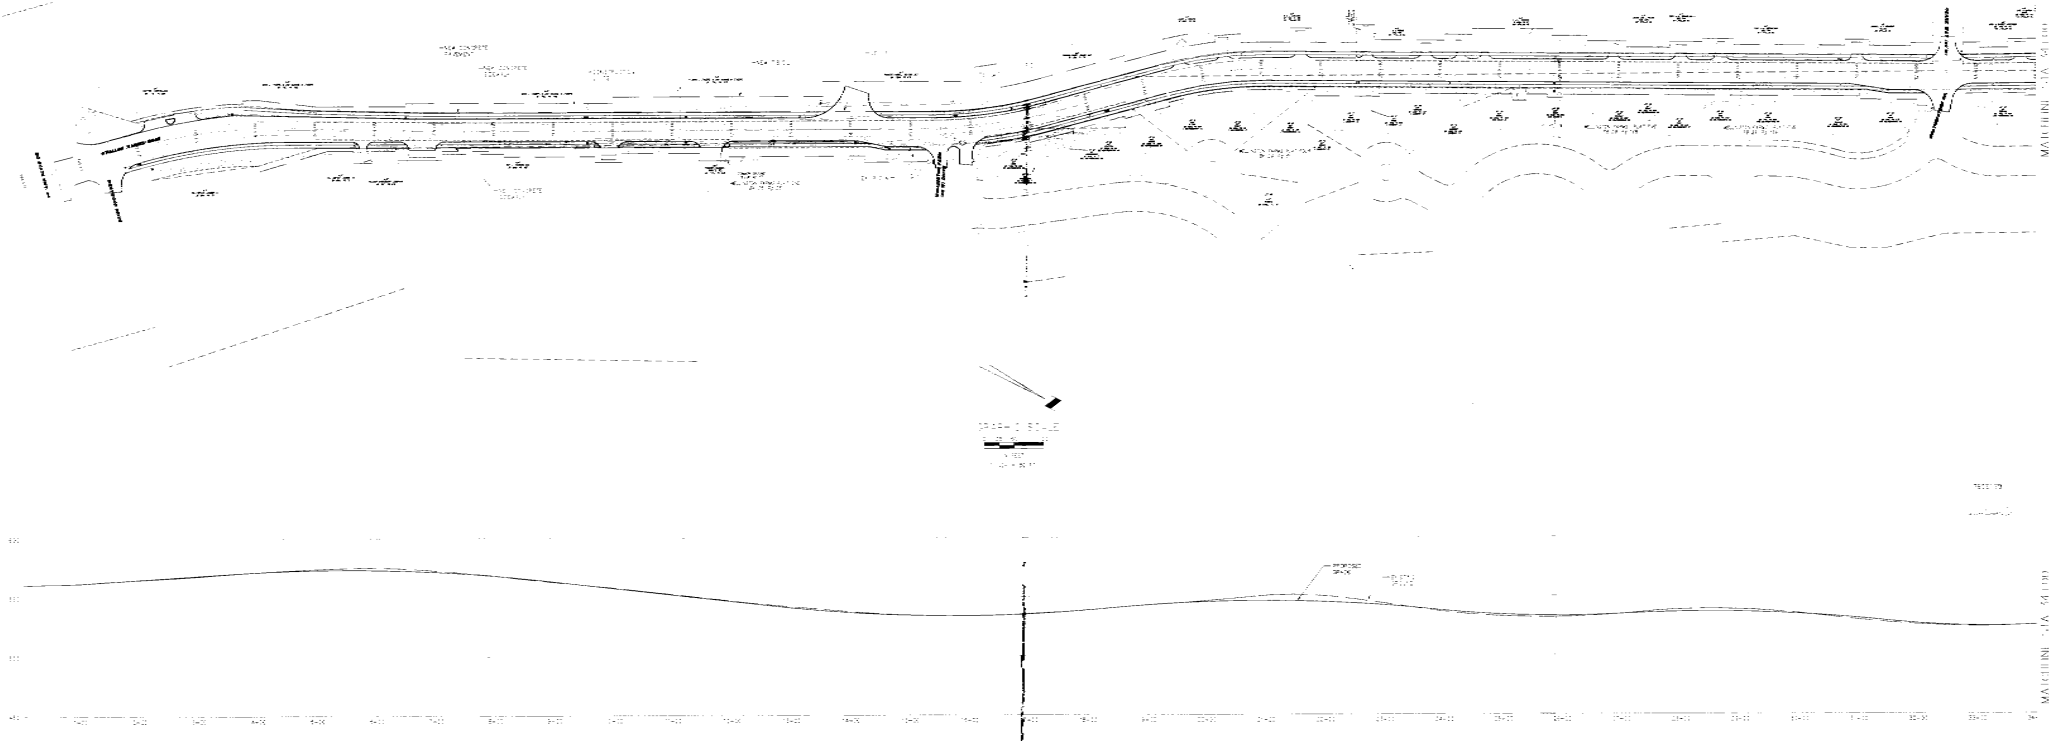

MACTHINI - TA - 04 1000

MACTHINI - TA - 04 1000