




GRAPHIC SCALE

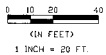

PLAN



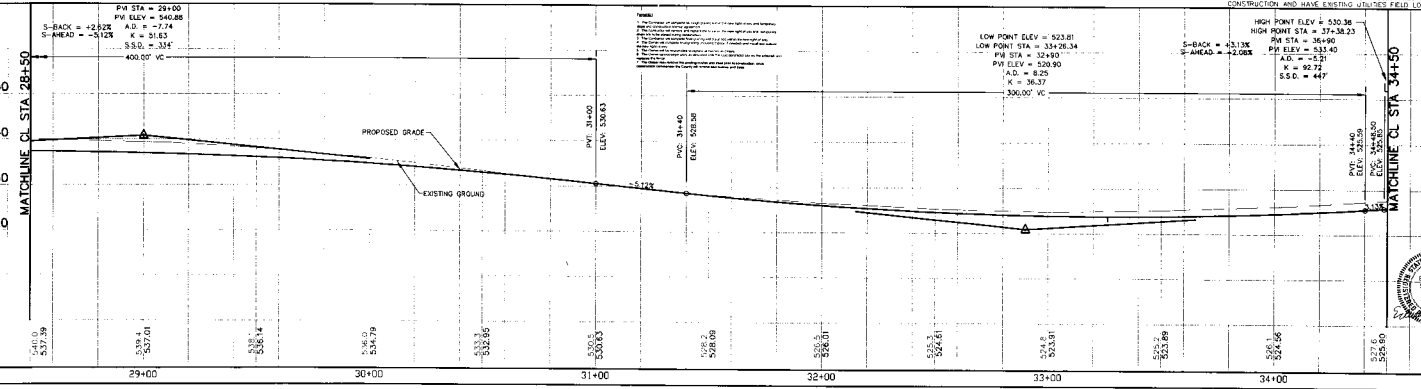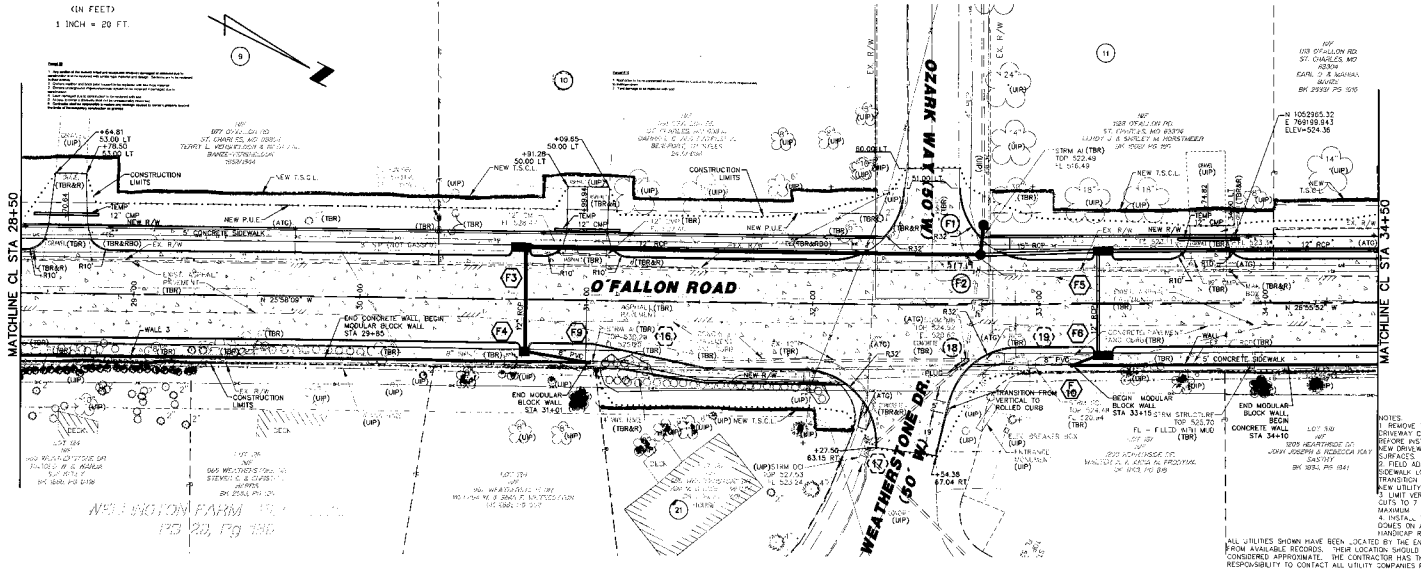

- NOTES
1. REMOVE TEMP. DRIVEWAY CULVERTS BEFORE INSTALLING NEW DRIVEWAY SURFACES.
- ALL UTILITIES SHOWN HAVE BEEN LOCATED BY THE ENGINEER FROM AVAILABLE RECORDS. THEIR LOCATION SHOULD BE CONSIDERED APPROXIMATE. THE CONTRACTOR HAS THE RESPONSIBILITY TO CONTACT ALL UTILITY COMPANIES PRIOR TO CONSTRUCTION AND MAKE NECESSARY FIELD LOCATIONS.

