


NOTE: EXISTING UTILITY LOCATIONS SHOWN ARE APPROXIMATE ONLY. ELEVATIONS OF EXISTING UTILITIES HAVE NOT BEEN DETERMINED. THE UTILITY ELEVATIONS SHOWN ON THESE CROSS SECTIONS DO NOT ACCURATELY REFLECT THEIR LOCATION IT ONLY INDICATES THAT THEY ARE ANTICIPATED TO EXIST IN THIS AREA.




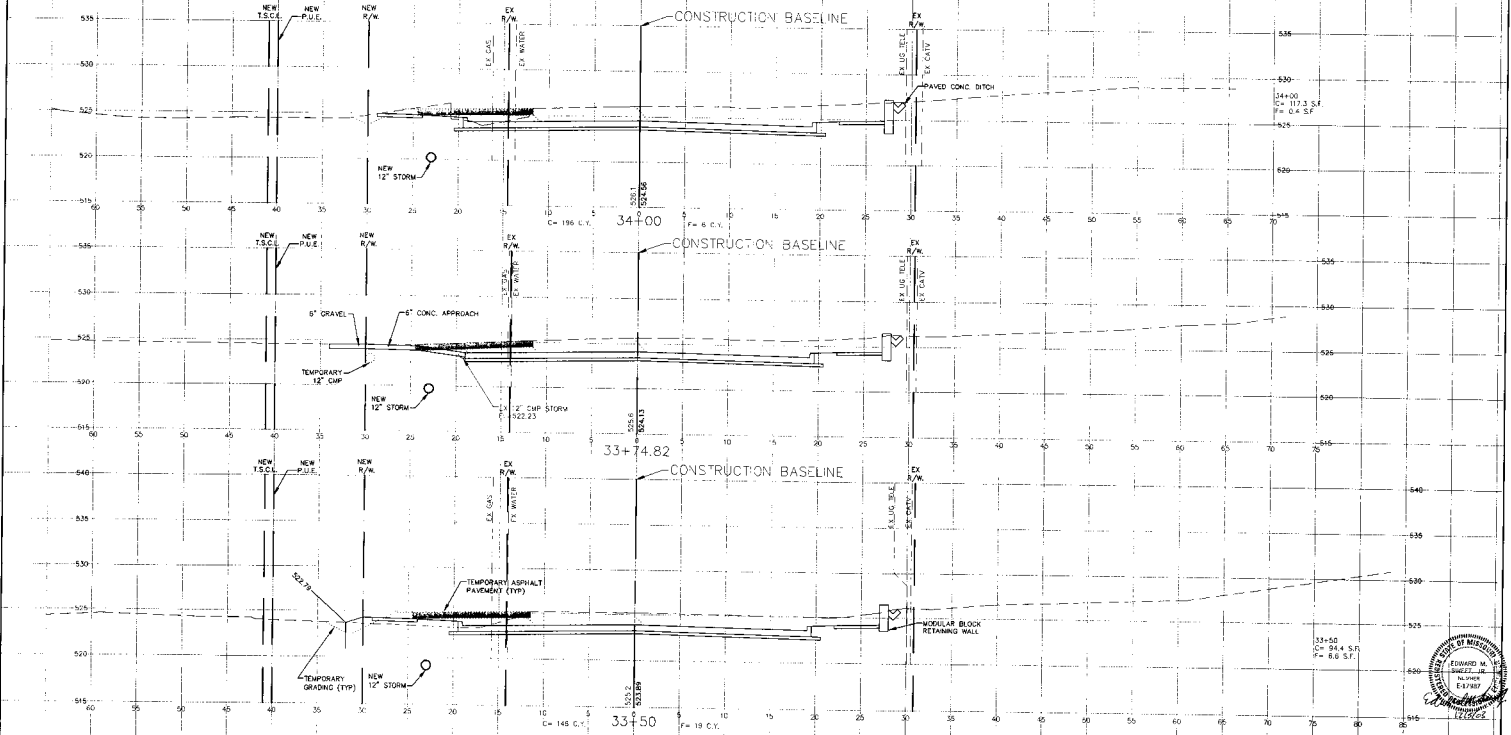

34+00
 C= 196 C.V.
 F= 6 C.V.

33+50
 C= 145 C.V.
 F= 19 C.V.

