

NOTE:
 EXISTING UTILITY LOCATIONS SHOWN ARE APPROXIMATE ONLY. ELEVATIONS OF EXISTING UTILITIES HAVE NOT BEEN DETERMINED. THE QUALITY ELEVATIONS SHOWN ON THESE CROSS SECTIONS DO NOT ACCURATELY REFLECT THEIR LOCATION. IT ONLY INDICATES THAT THEY ARE ANTICIPATED TO EXIST IN THIS AREA.

PLAN


DATE	SCALE

PROFILE

DATE	SCALE

LOAD DATA

DATE	SCALE

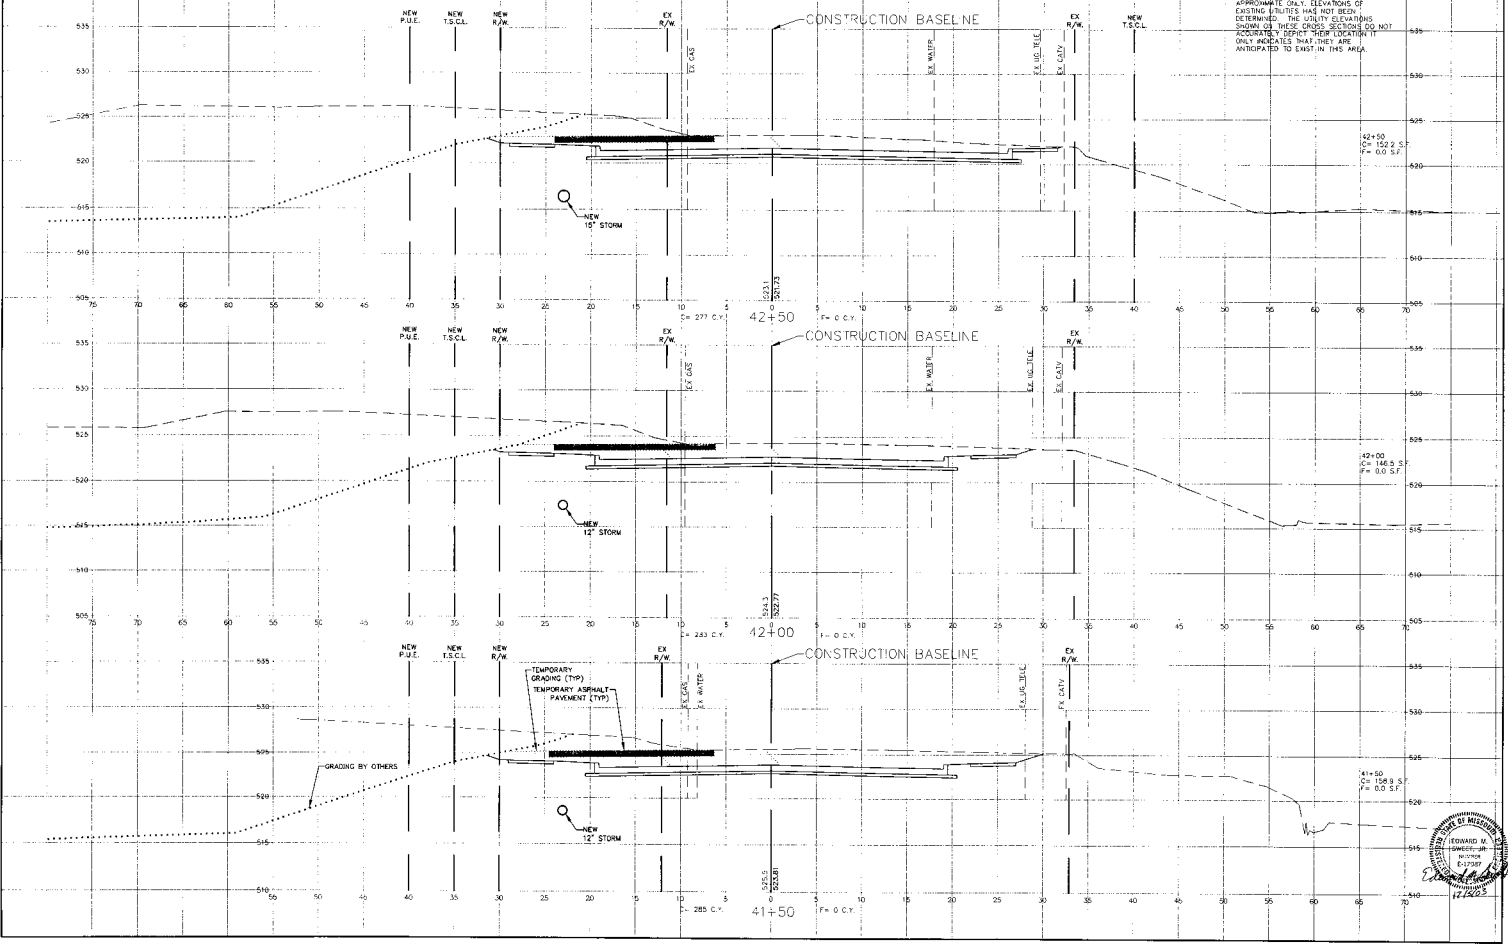

42+50
 C = 152.2 S.F.
 F = 0.0 S.F.

42+00
 C = 146.5 S.F.
 F = 0.0 S.F.

41+50
 C = 159.9 S.F.
 F = 0.0 S.F.

