


NOTE: EXISTING UTILITY LOCATIONS SHOWN ARE APPROXIMATE ONLY. ELEVATIONS OF EXISTING UTILITIES ARE BEST DETERMINED. THE UTILITY ELEVATIONS SHOWN ON THIS DRAWING SECTION DO NOT ACCURATELY REFLECT THEIR LOCATION. ONLY INDICATE THAT THEY ARE ANTICIPATED TO EXIST IN THIS AREA.

DATE	12/15/11
BY	W. J. BROWN
CHECKED BY	W. J. BROWN
SCALE	AS SHOWN
PROJECT NO.	STP-564(D-606)
SHEET NO.	68
TOTAL SHEETS	114

SCALE	AS SHOWN
PROJECT NO.	STP-564(D-606)
SHEET NO.	68
TOTAL SHEETS	114

DATE	12/15/11
BY	W. J. BROWN
CHECKED BY	W. J. BROWN

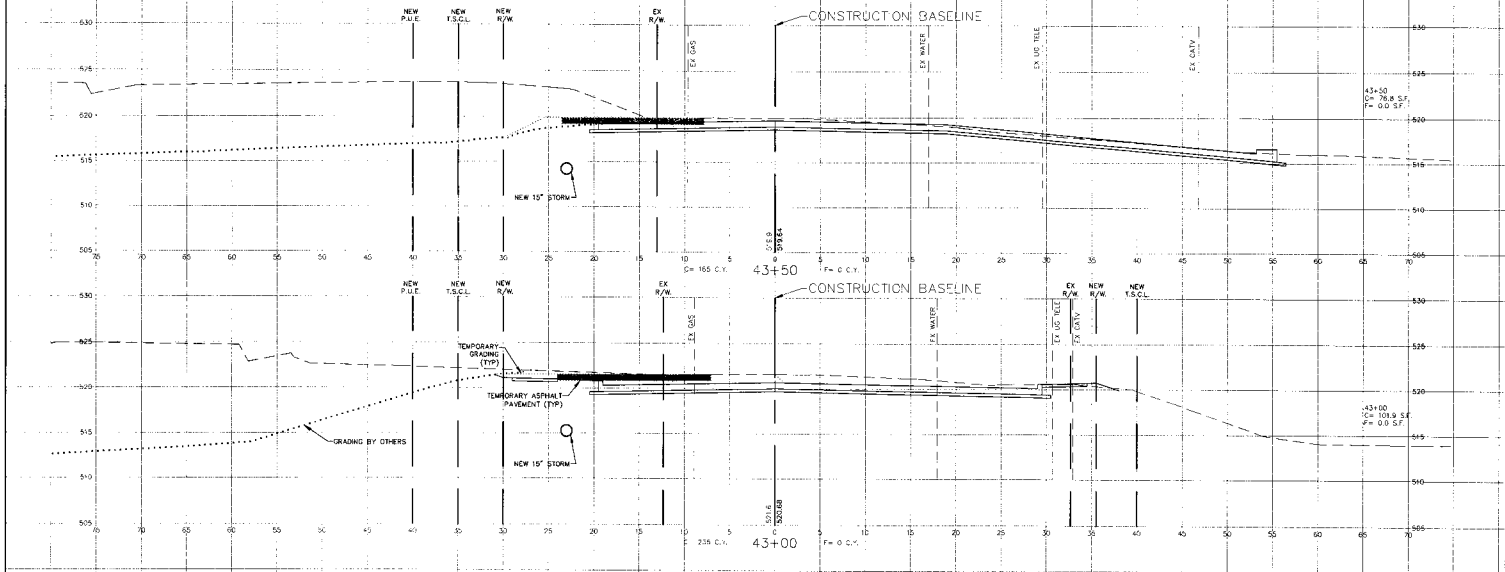

43+50
 $P = 0.0 \text{ SF}$

43+00
 $P = 0.0 \text{ SF}$

