


NOTE:
 EXISTING UTILITY LOCATIONS SHOWN ARE APPROXIMATE ONLY. ELEVATIONS OF EXISTING UTILITIES HAS NOT BEEN DETERMINED. THE UTILITY ELEVATIONS SHOWN ON THESE CROSS SECTIONS DO NOT ACCURATELY REPRESENT THEIR LOCATION. IT ONLY INDICATES THAT THEY ARE ANTICIPATED TO EXIST IN THIS AREA.

PLAN	DATE	BY
REVISED		
BY		
DATE		

PROFILE	DATE	BY
REVISED		
BY		
DATE		

P.C.I. DATA	DATE	BY
REVISED		
BY		
DATE		

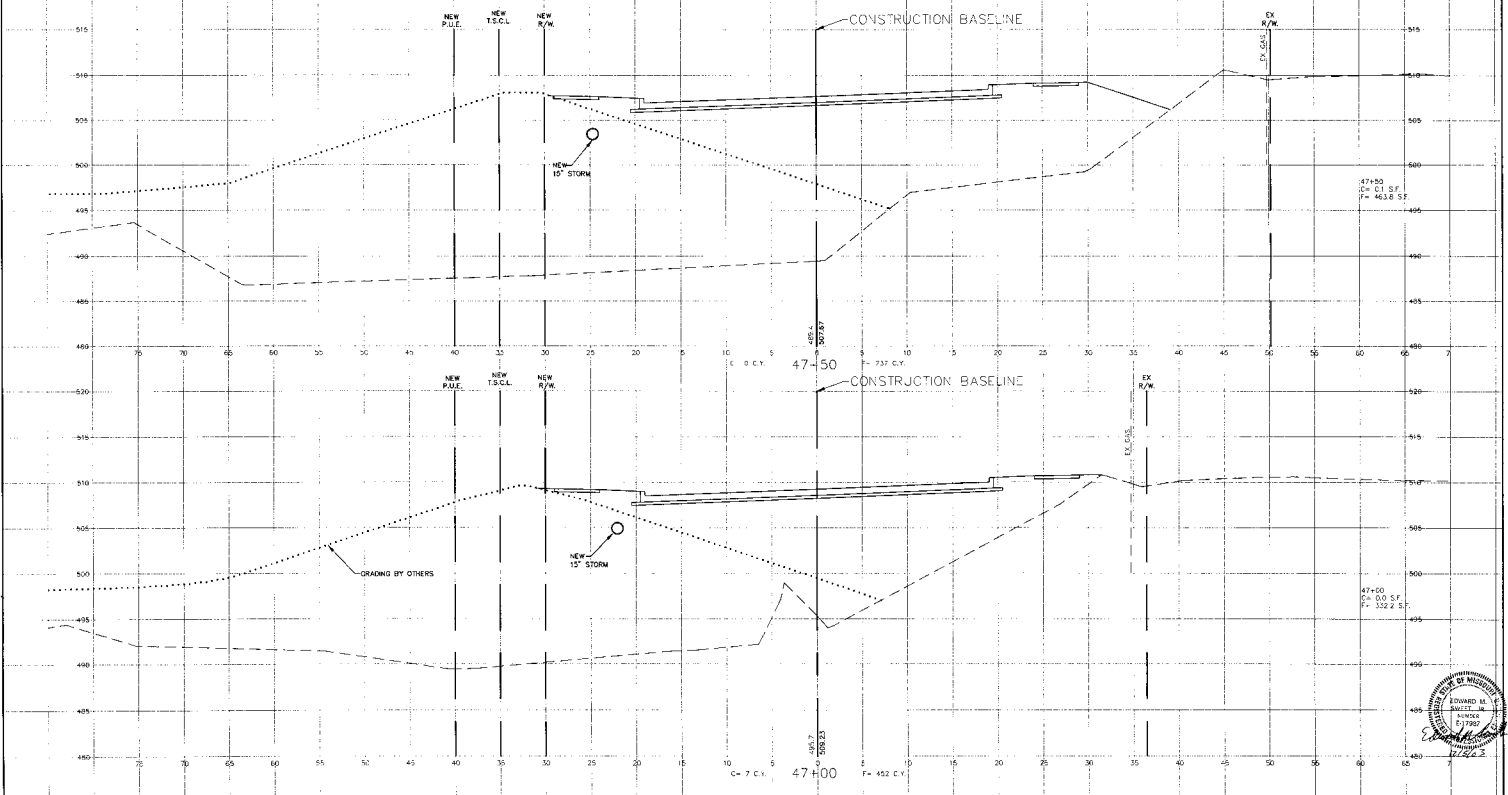

47+50
 CA 0.0 S.F.
 F = 463.0 S.

47+00
 CA 0.0 S.F.
 F = 332.2 S.

