


NOTE:




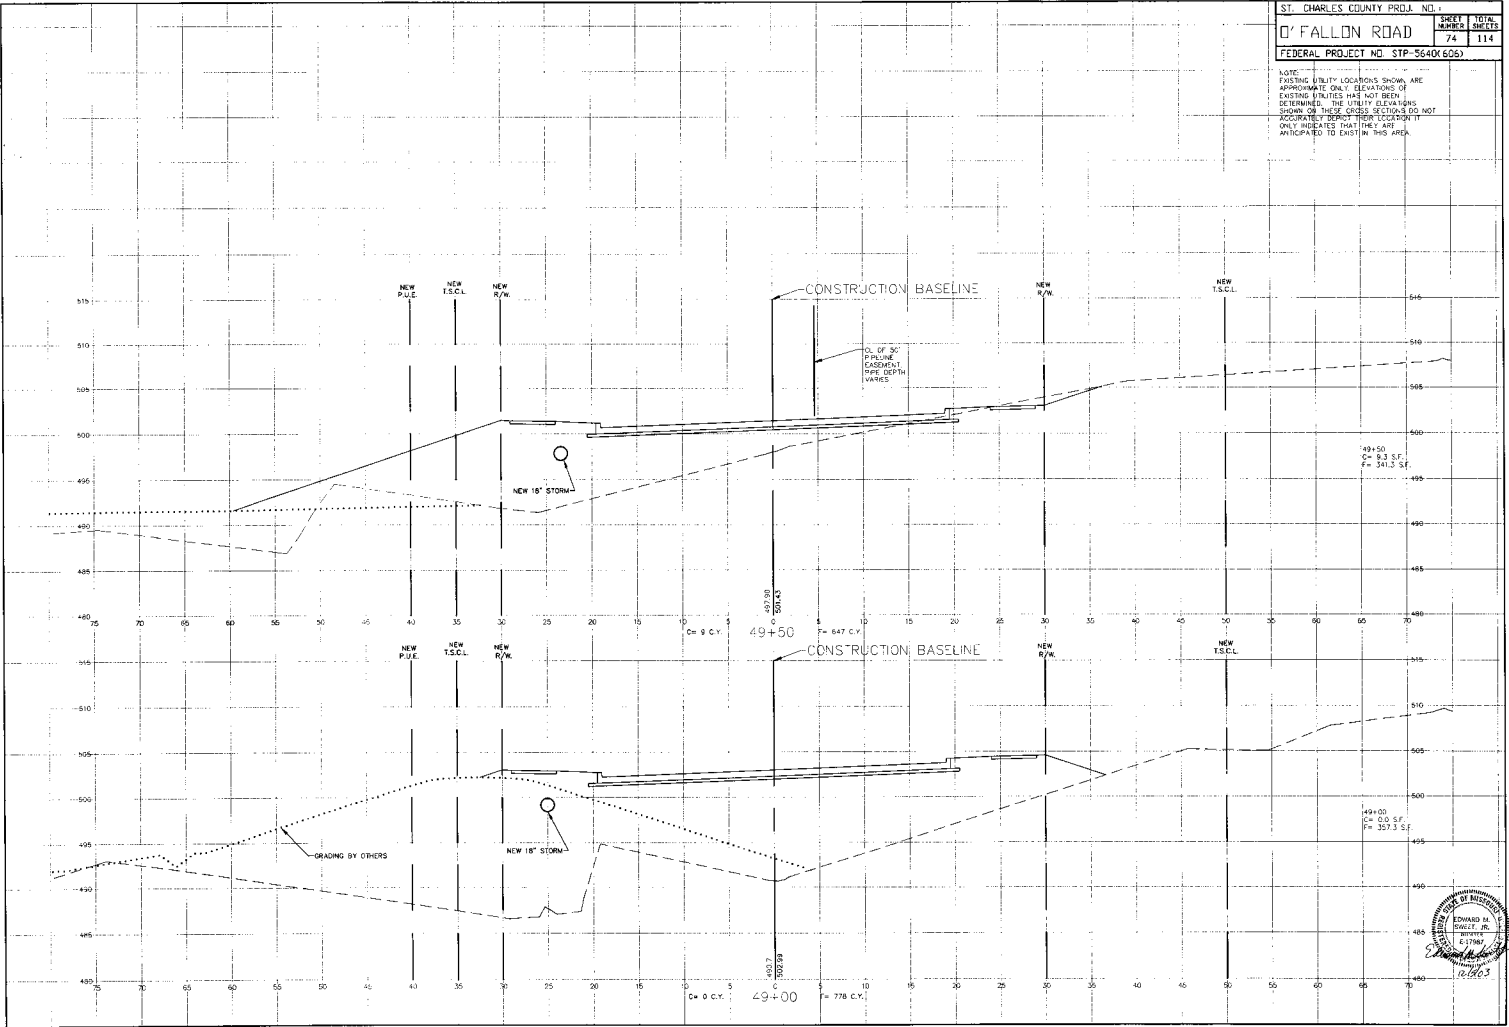

49+50
 F = 341.3 S.F.

49+00

