

PLAN SURVEY:


DATE	BY

PROFILE SURVEY:

DATE	BY

PLAT DATA:

DATE	BY

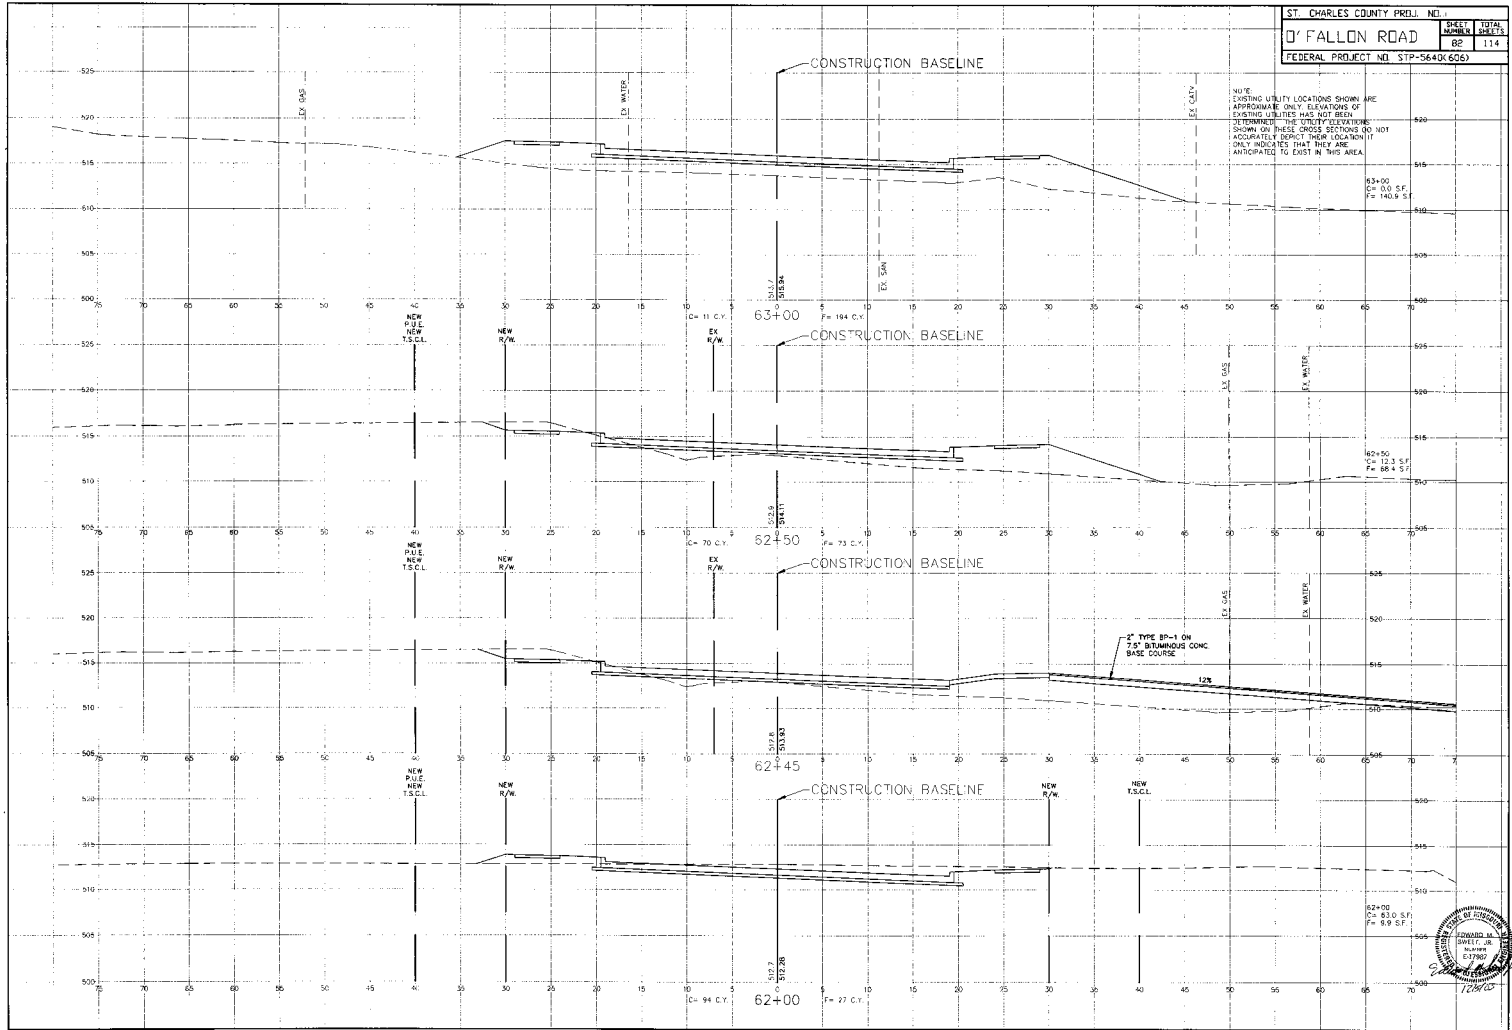

NOTE:
 EXISTING UTILITY LOCATIONS SHOWN ARE APPROXIMATE ONLY. ELEVATIONS OF EXISTING UTILITIES HAVE NOT BEEN DETERMINED. THE UTILITY ELEVATIONS SHOWN ON THESE CROSS SECTIONS DO NOT ACCURATELY DEPICT THEIR LOCATION. IT ONLY INDICATES THAT THEY ARE ANTICIPATED TO EXIST IN THIS AREA.

63+00
 C= 0.0 SF
 F= 140.0 SF

62+50
 C= 12.3 SF
 F= 88.4 SF

IF THE BRK IS ON
 7.5' BTUMMING CONC
 13%

62+00
 C= 83.0 SF
 F= 9.9 SF

