





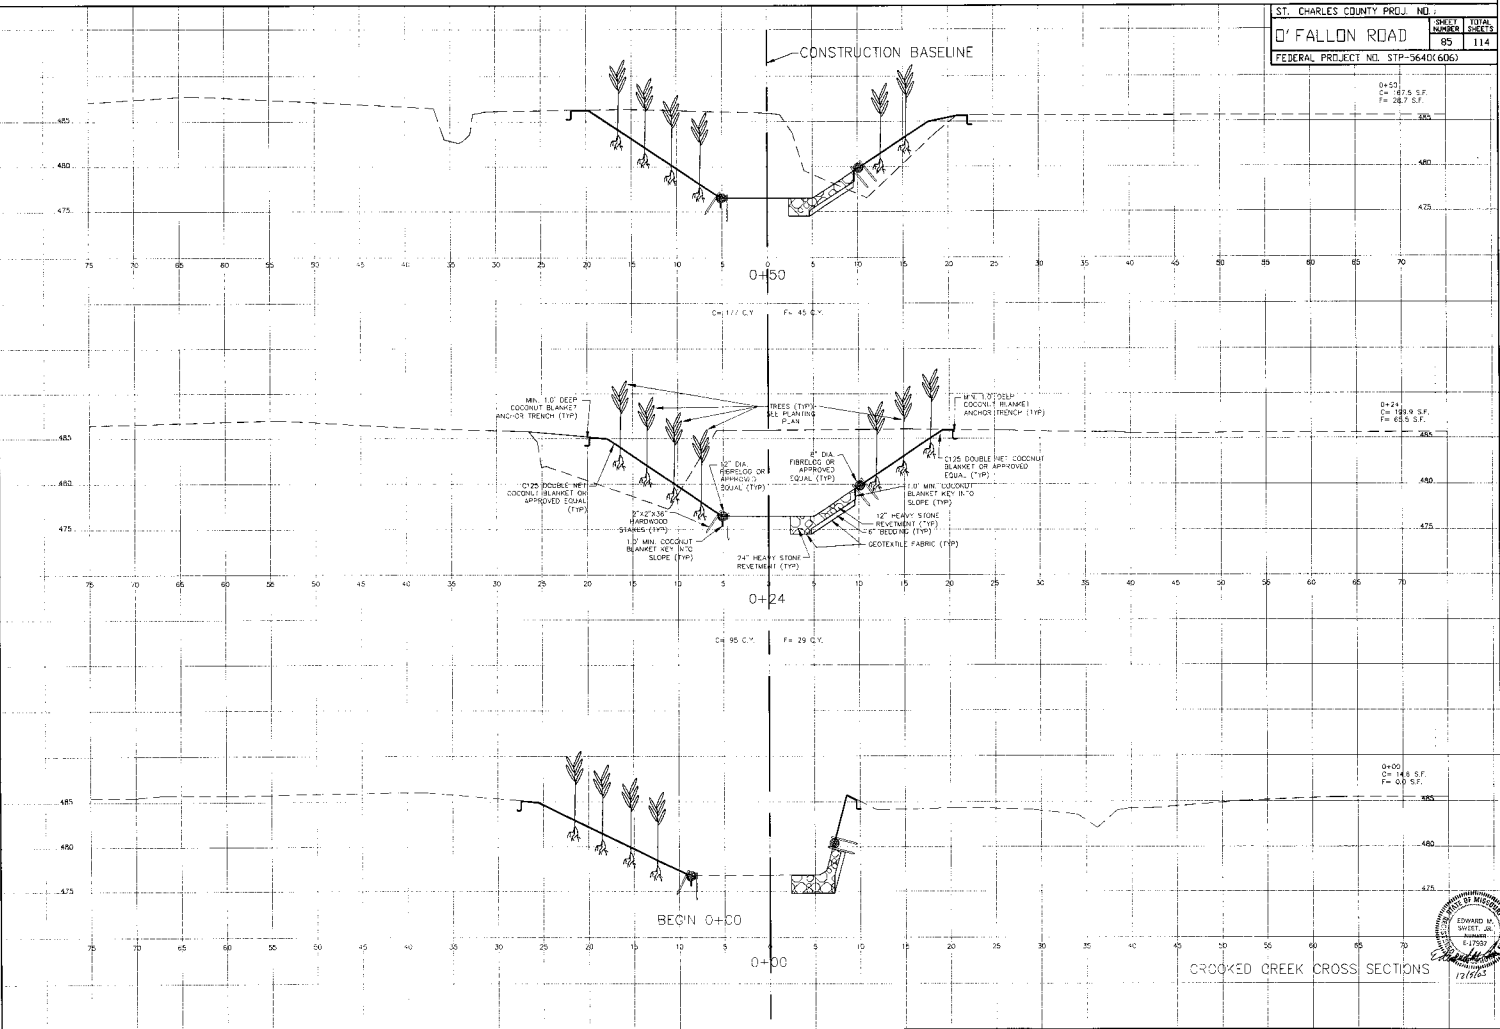

CROOKED CREEK CROSS SECTIONS

