





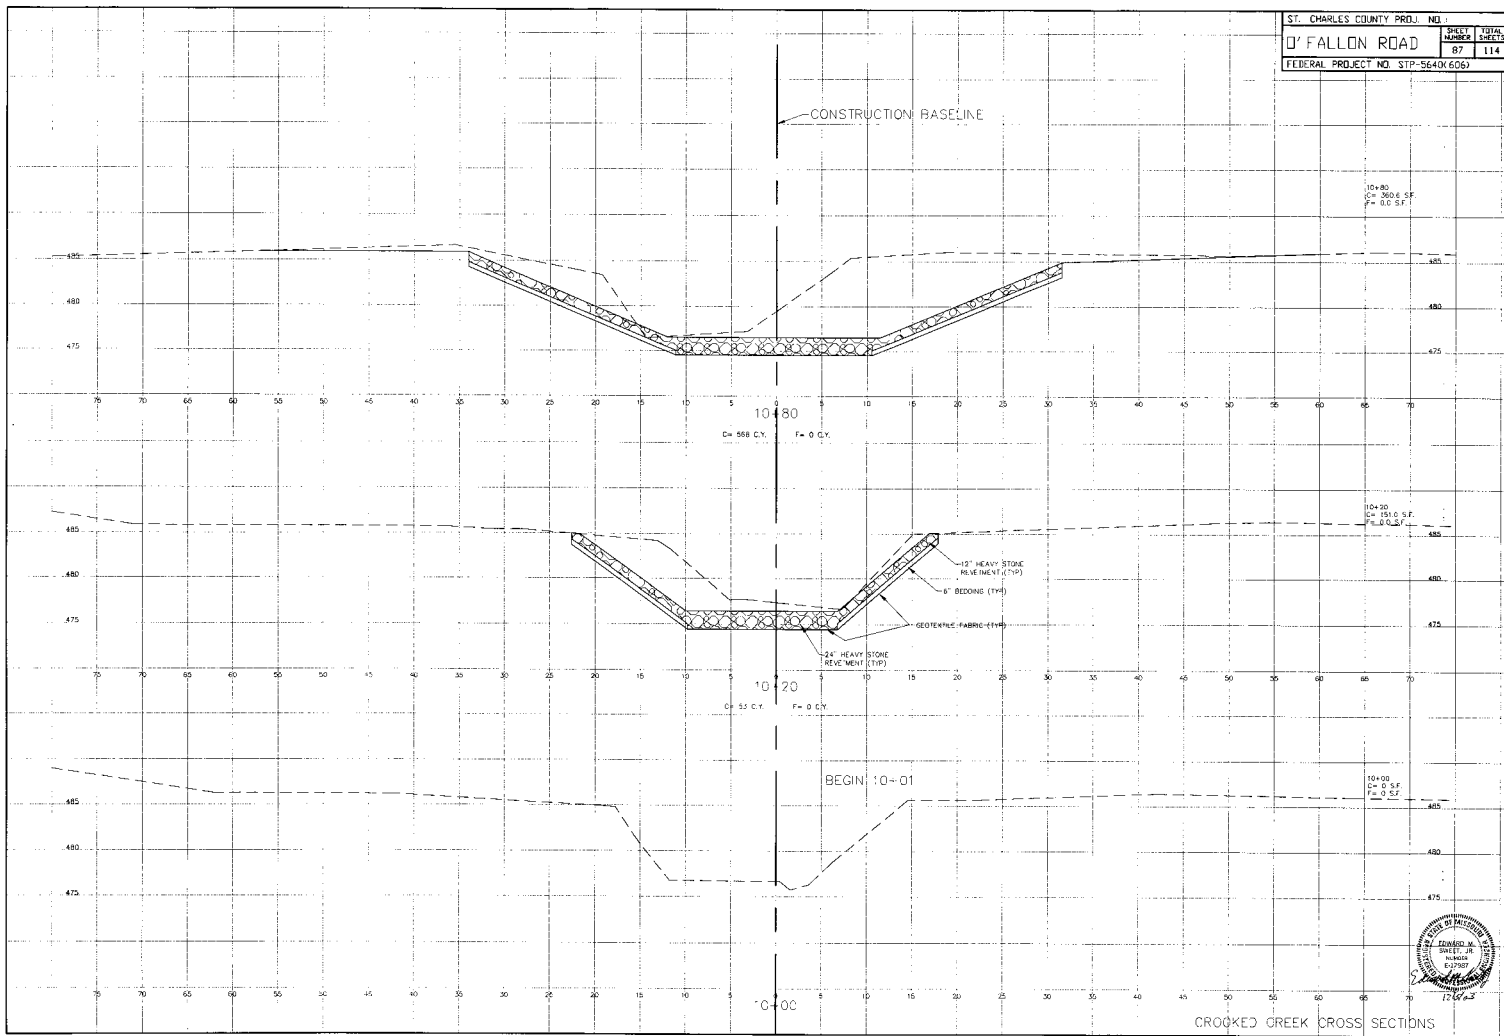

CROOKED CREEK CROSS SECTIONS