





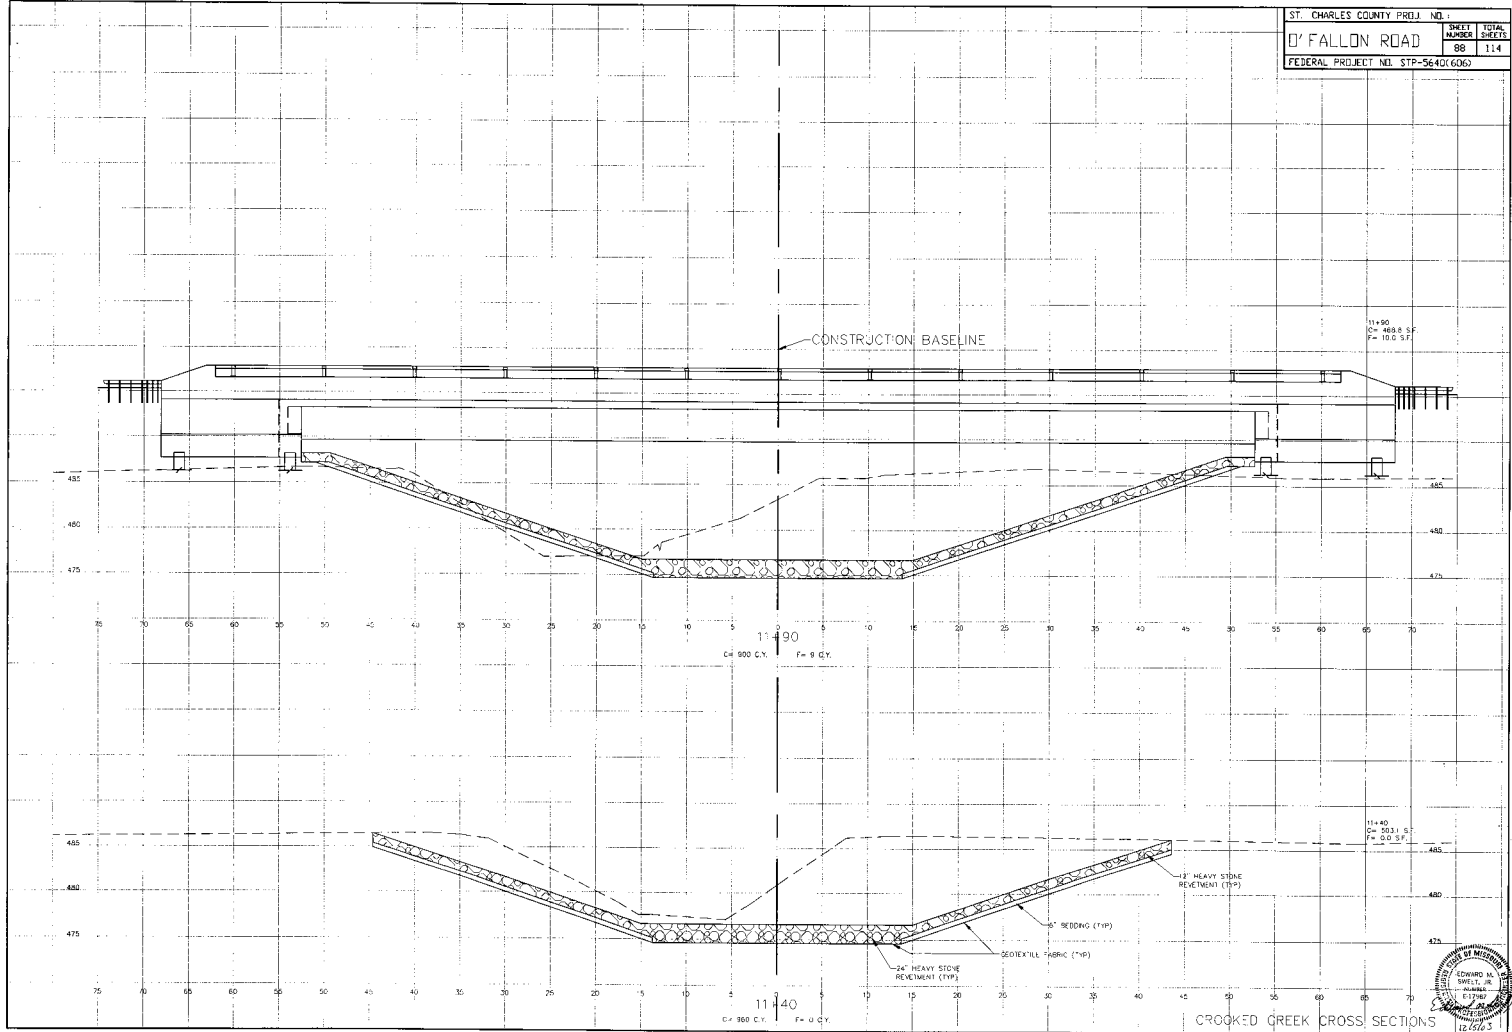

11+90
 C= 900 C.Y.

11+40
 C= 360 C.Y.

