

REV	DESCRIPTION	DATE
1	ISSUE FOR CONSTRUCTION	02/14/12
2		
3		
4		

THIS DOCUMENT IS THE PROPERTY OF HARBORCORE SKATEPARKS AND CONTAINS PROPRIETARY INFORMATION OF THE COMPANY. REPRODUCTION OR TRANSMISSION OF THIS DOCUMENT WITHOUT PROPER WRITTEN CONSENT FROM THE COMPANY IS PROHIBITED.


# HARBORCORE

SKATEPARKS INC.



## SKATEPARK CONCRETE ELEVATION WESTHOFF PARK SKATEPARK O'FALLON, MISSOURI

Drawn By: **J. HETHMON**  
 Approved By: **N. BEMO**  
 Scale: **AS NOTED**  
 Project No: **11-115**  
 Drawing No: **SP-1C**

GENERAL SLOPE DIRECTION OF CONCRETE

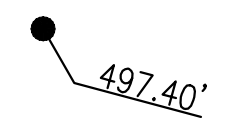



UNLESS OTHERWISE INDICATED, SPOT ELEVATION REFERS TO FINISHED FLOOR ELEVATION OF CONCRETE FLATWORK. CONCRETE TO SLOPE @ MIN 0.5%-MAX 1.5% OFF SITE, OR TO NEAREST DRAIN.

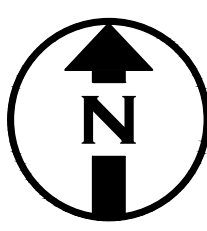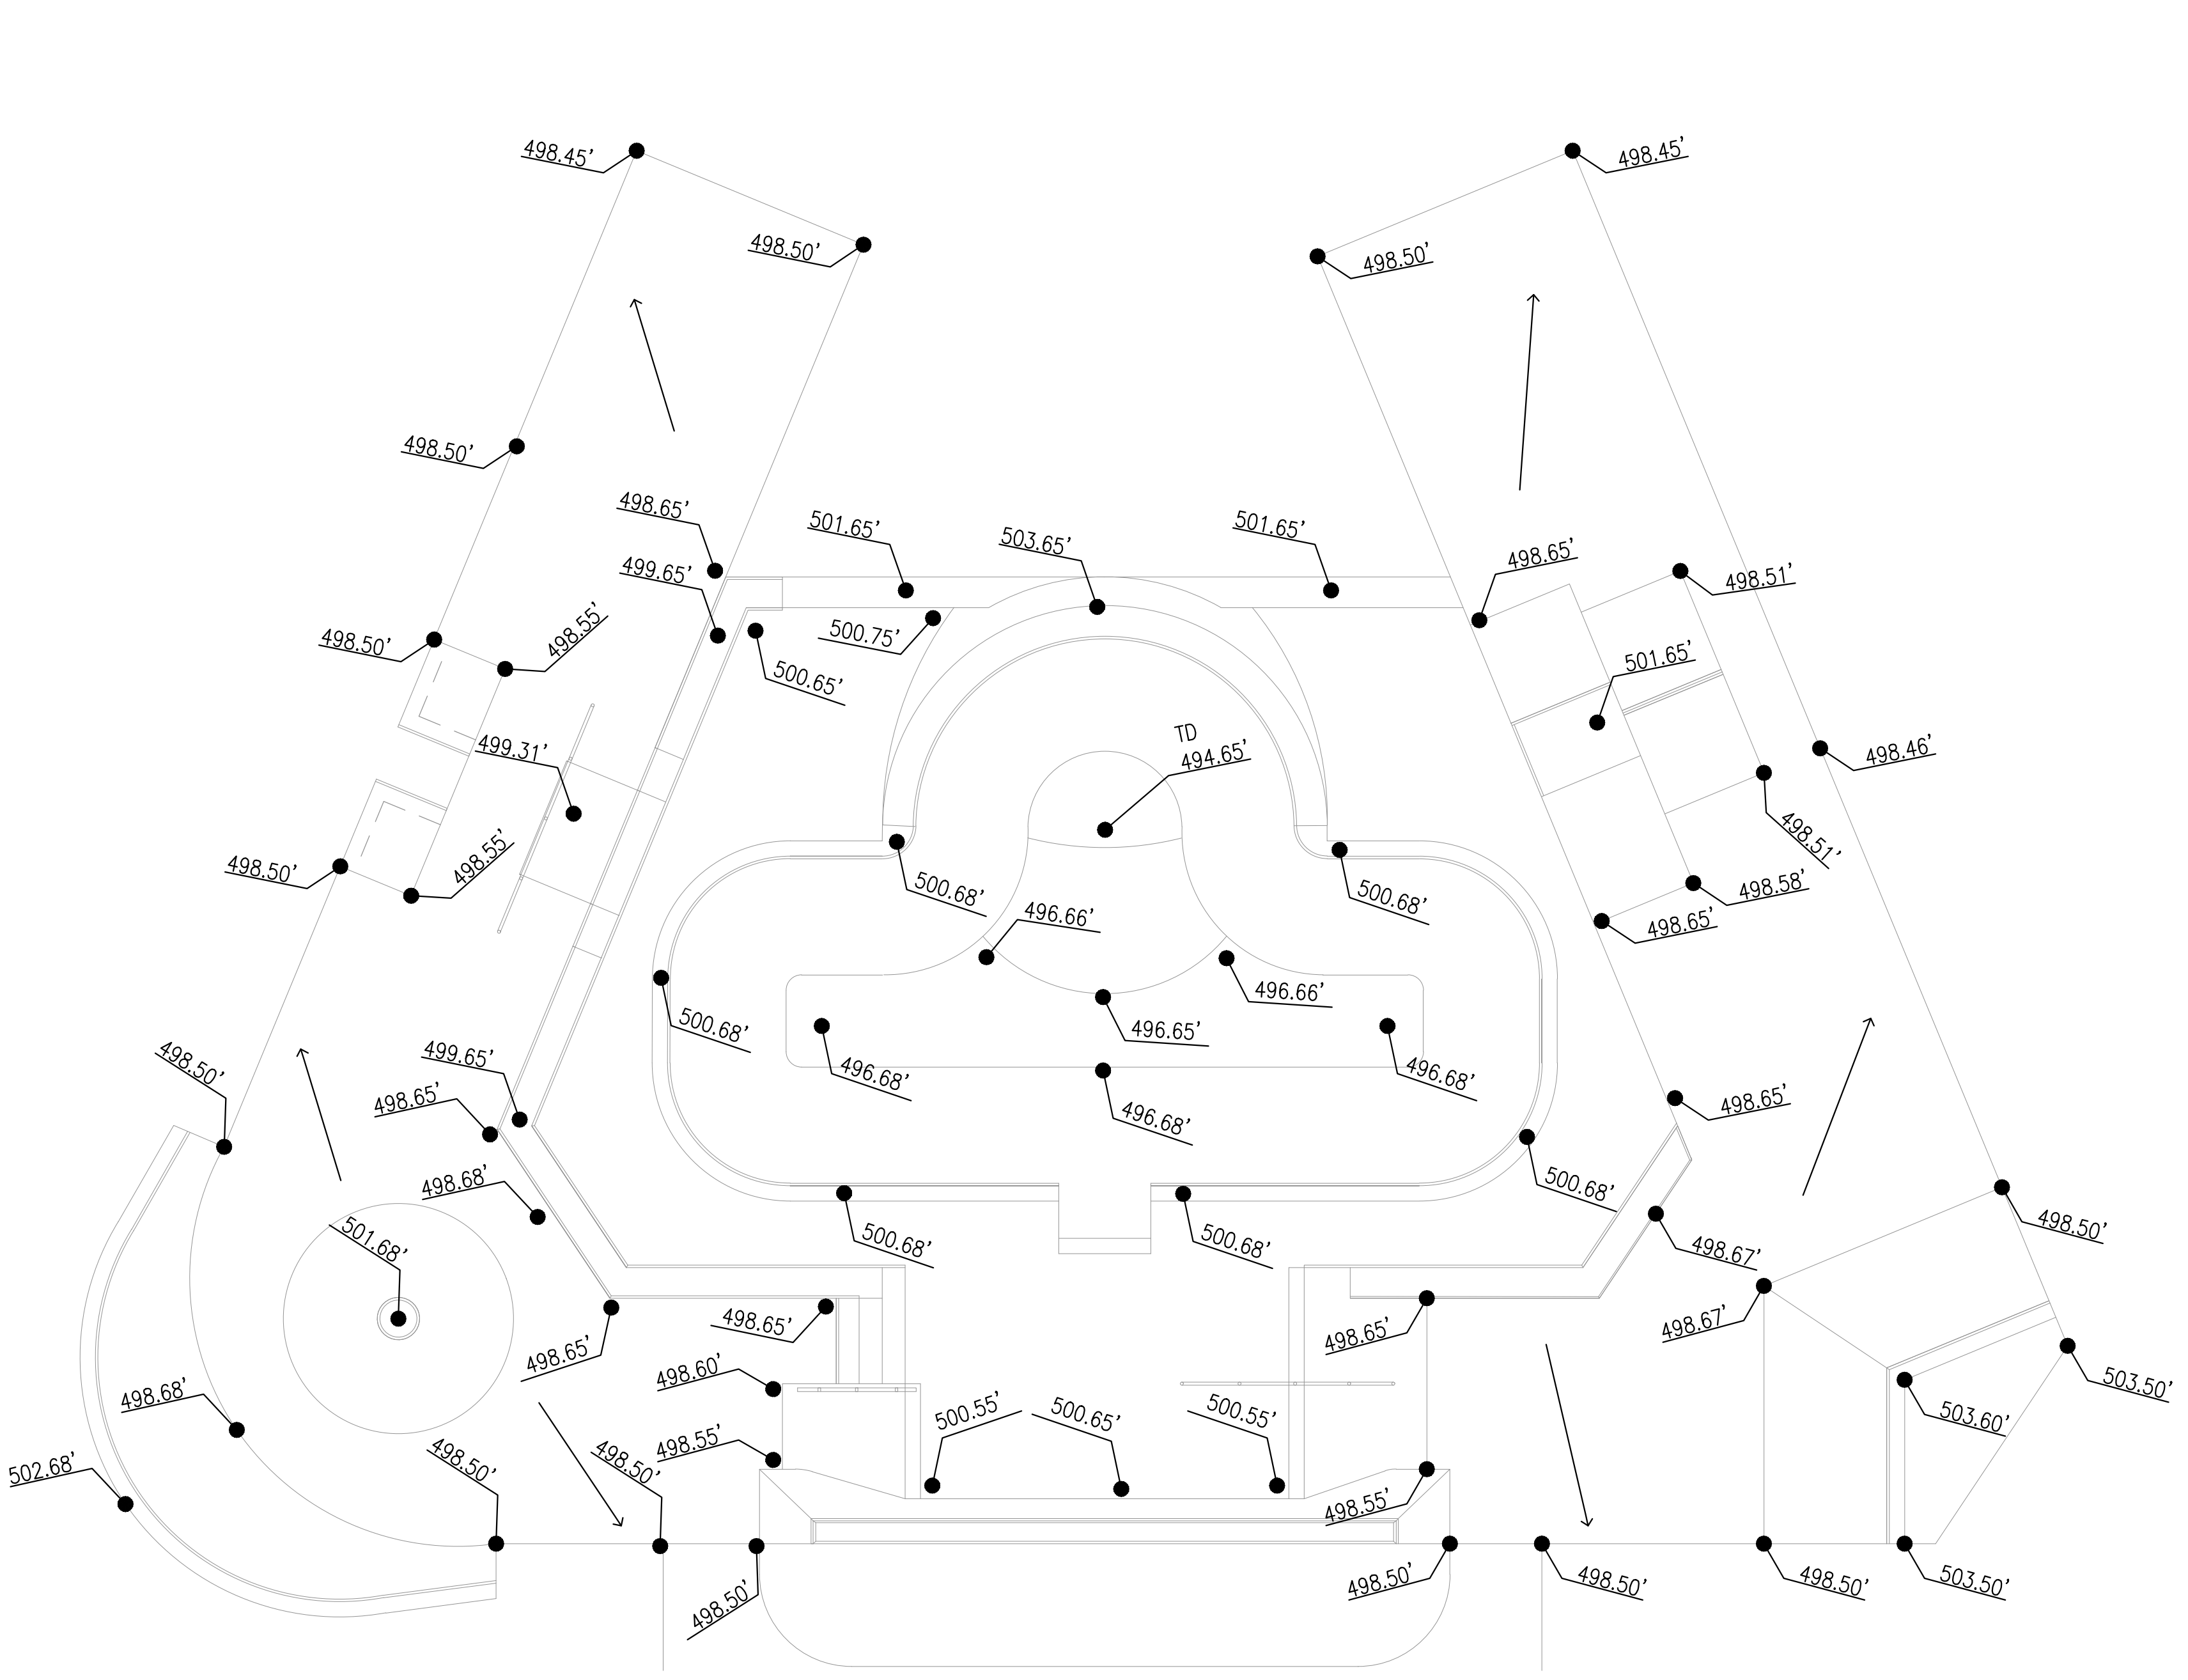

1

SKATEPARK CONCRETE ELEVATION

Scale: 3/32" = 1'-0"

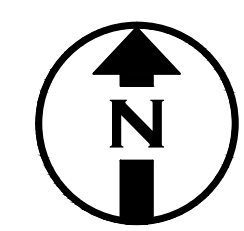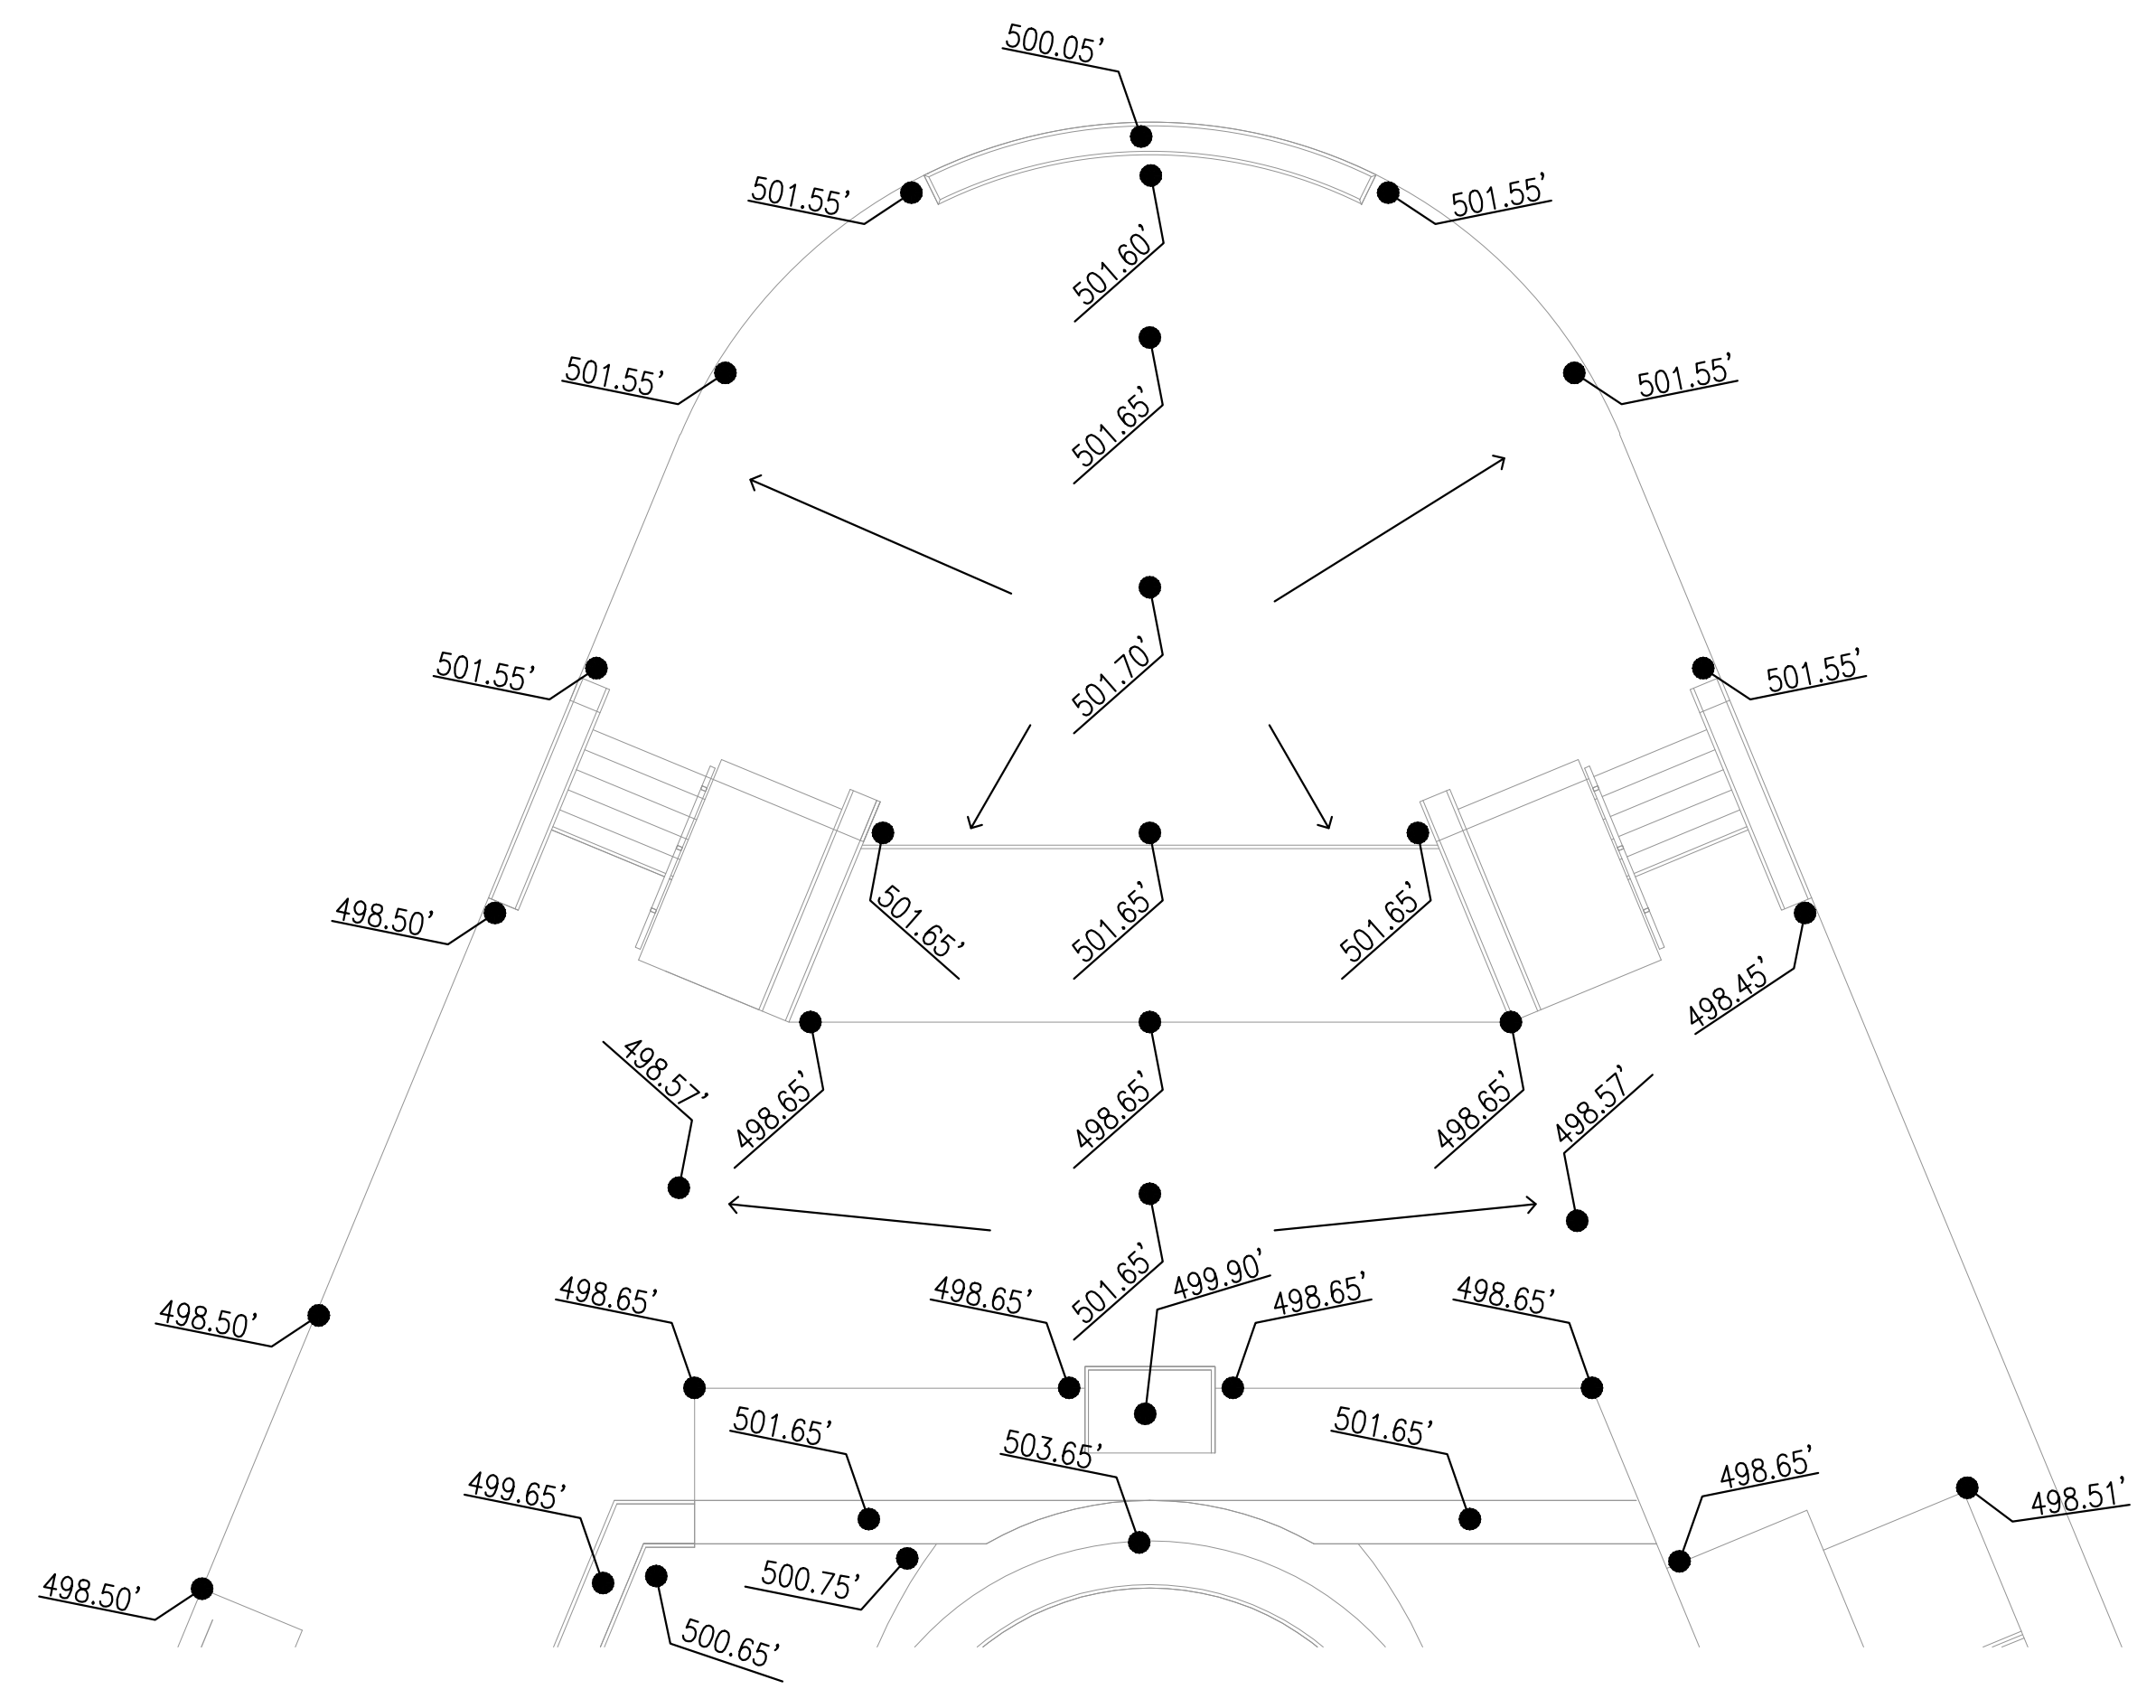

1

SKATEPARK CONCRETE ELEVATION (ADD ALTERNATE)

Scale: 3/32" = 1'-0"

